


**NOTES**

Copyright © 2020 Ansarc Limited T/A RUA Architecture & Urban Design. All rights reserved. Limited reproduction and distribution permitted for the sole purpose of the planning for this named development only. Figured dimensions are to be taken in preference to scaled dimensions and any discrepancies are to be reported to RUA.



**Legend**

- Site Boundary
- Other land within control of applicant

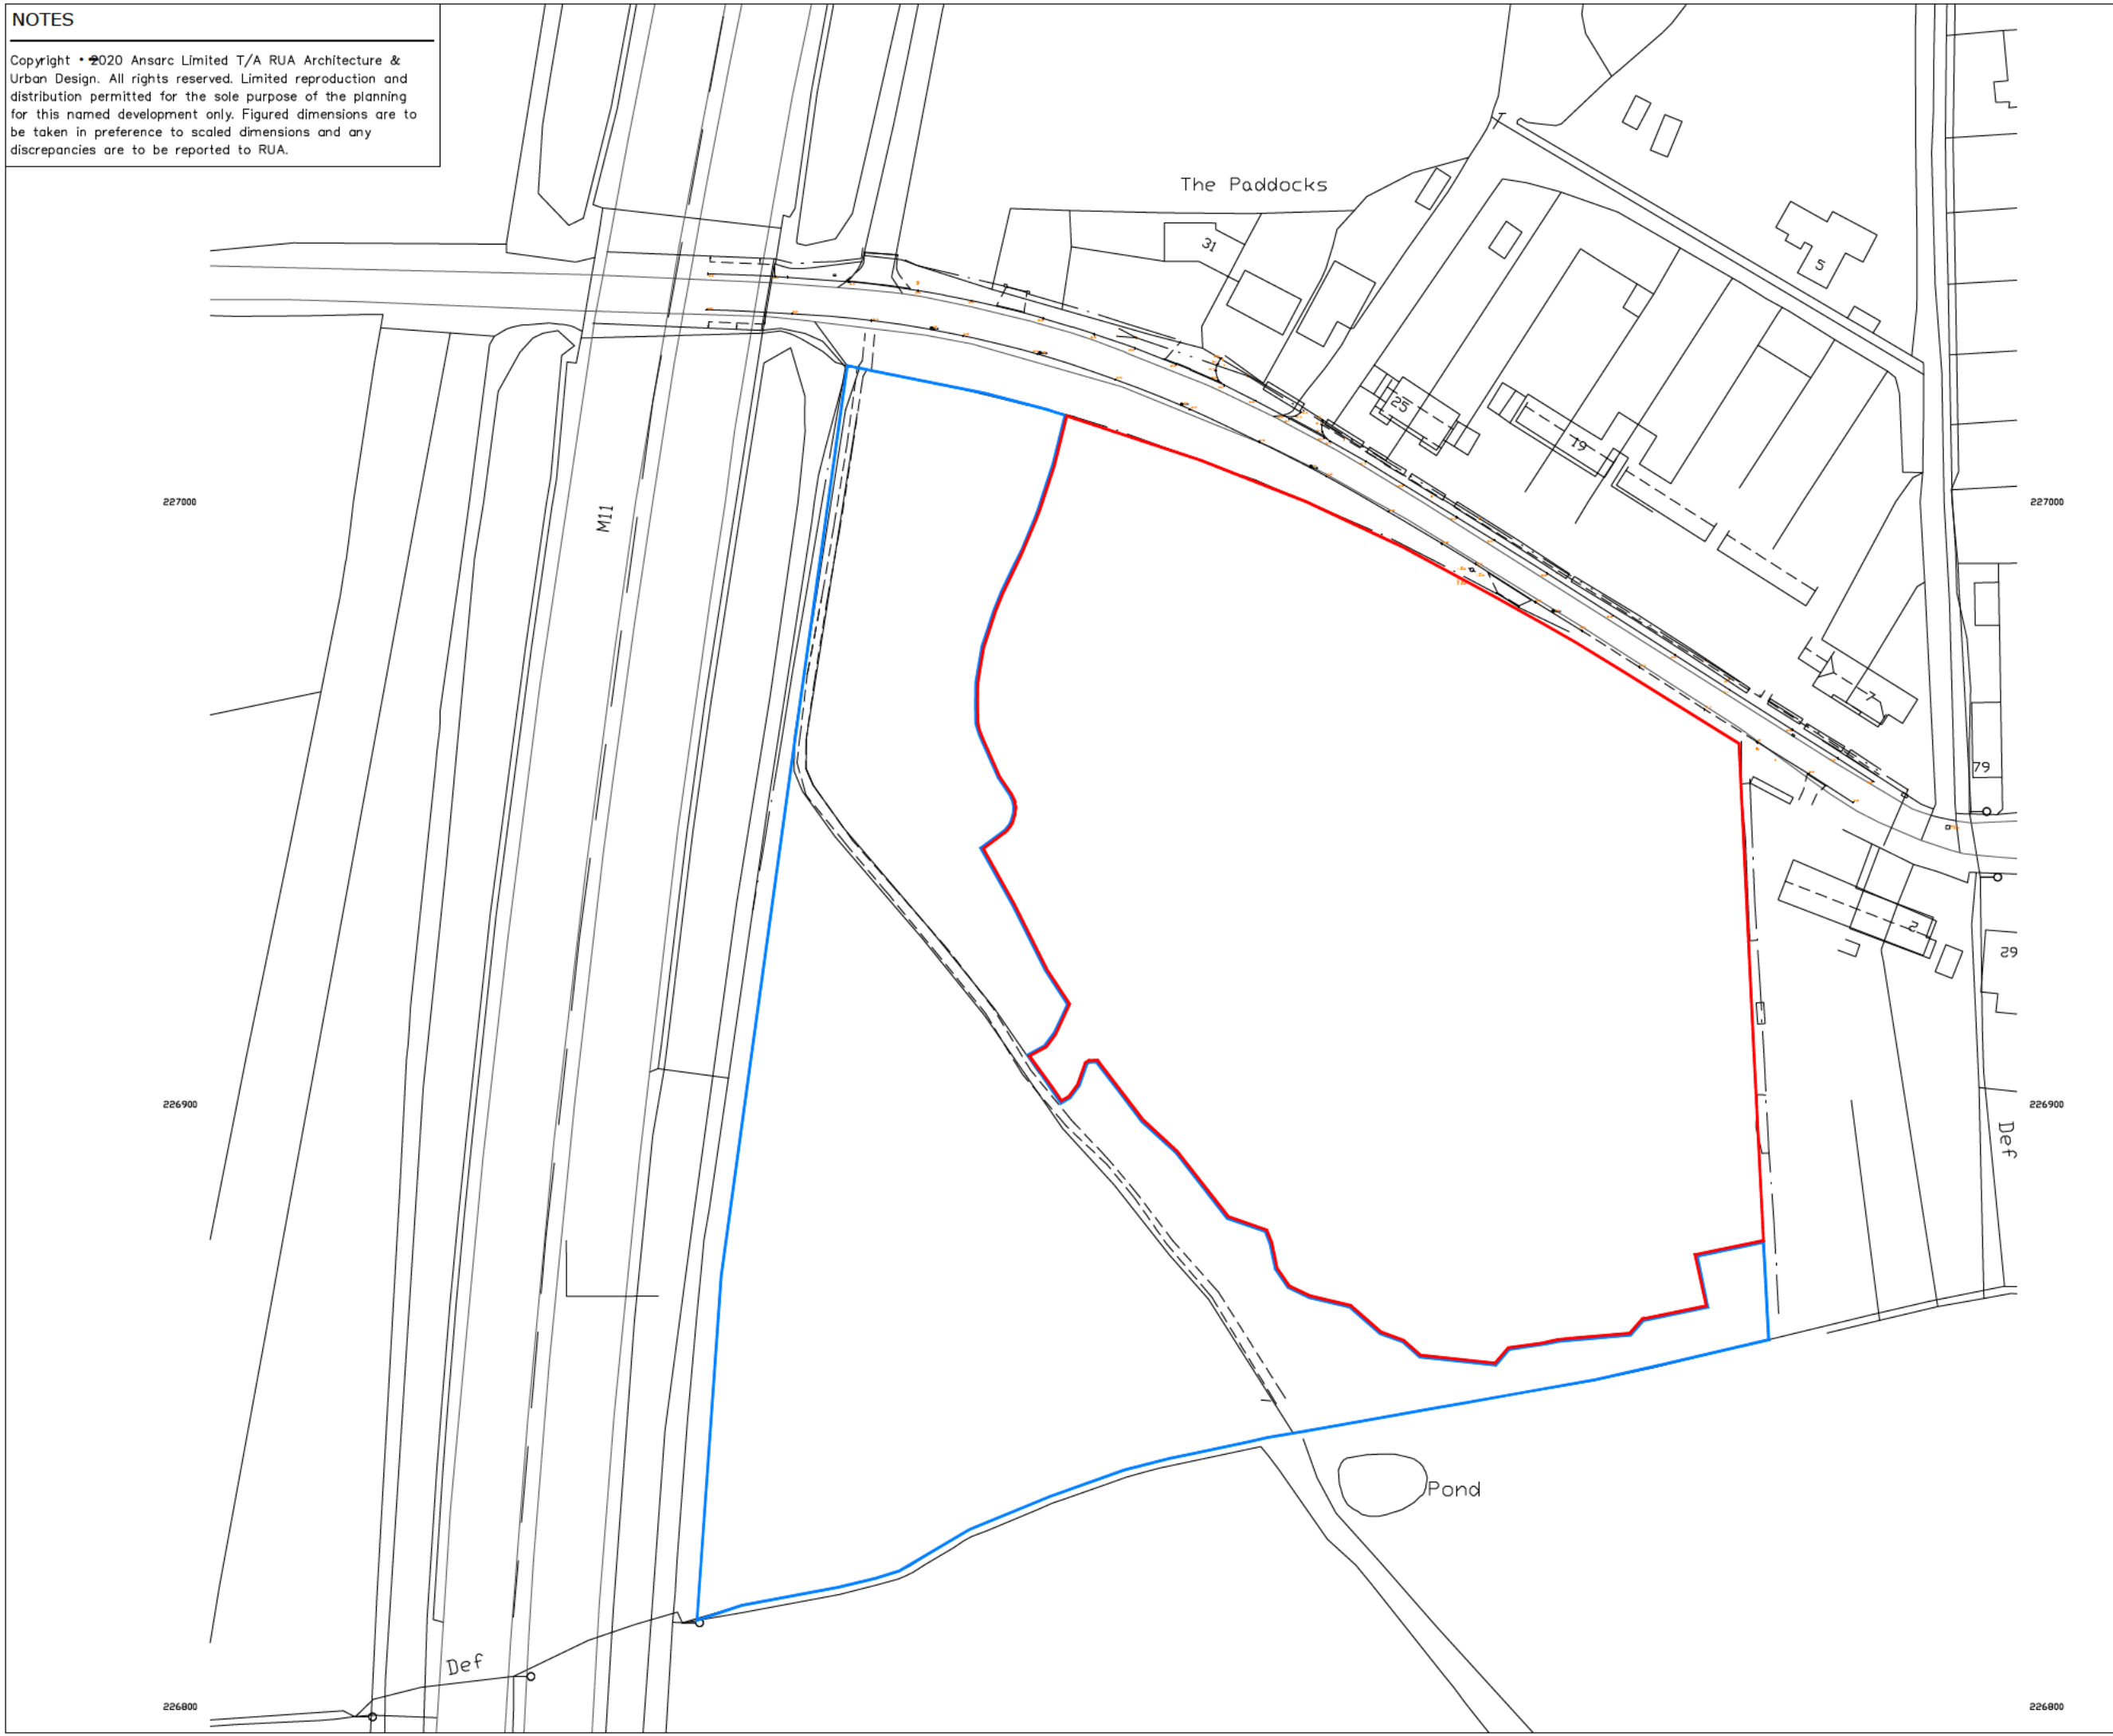

REV	DESCRIPTION	DATE	AUTHOR	CHK'D
-----	-------------	------	--------	-------

4 Spencer Parade Northampton, NN1 5AA

PROJECT  
**Bedwell Road**  
 Elsenham  
 Essex

DRAWING  
**Site Location Plan**

SCALE	DATE	AUTHOR	CHK'D
1:1000 A3	19.08.20	IR	

JOB NO.	DRAWING NO.	REV
BEE	BEE.SLP.000	

CLIENT REF.