



© Copyright
 This drawing is the property of Abbey Business Interiors Ltd. Copyright and intellectual property for all information shown is reserved by them and the drawing should not be reproduced, stored in a retrieval system, or in any form, without the consent in writing of Abbey Business Interiors Ltd.

NOTES
 Designer must verify all dimensions on site before commencing any work or drawing and any discrepancies are to be reported. Fitted dimensions are to be taken in preference to scaled dimensions and the drawing is to be read in conjunction with all relevant architects, consultants, contractors and specialist drawings. #1#1#00#B# ASK.
 REVISION NOTES
 DATE BY

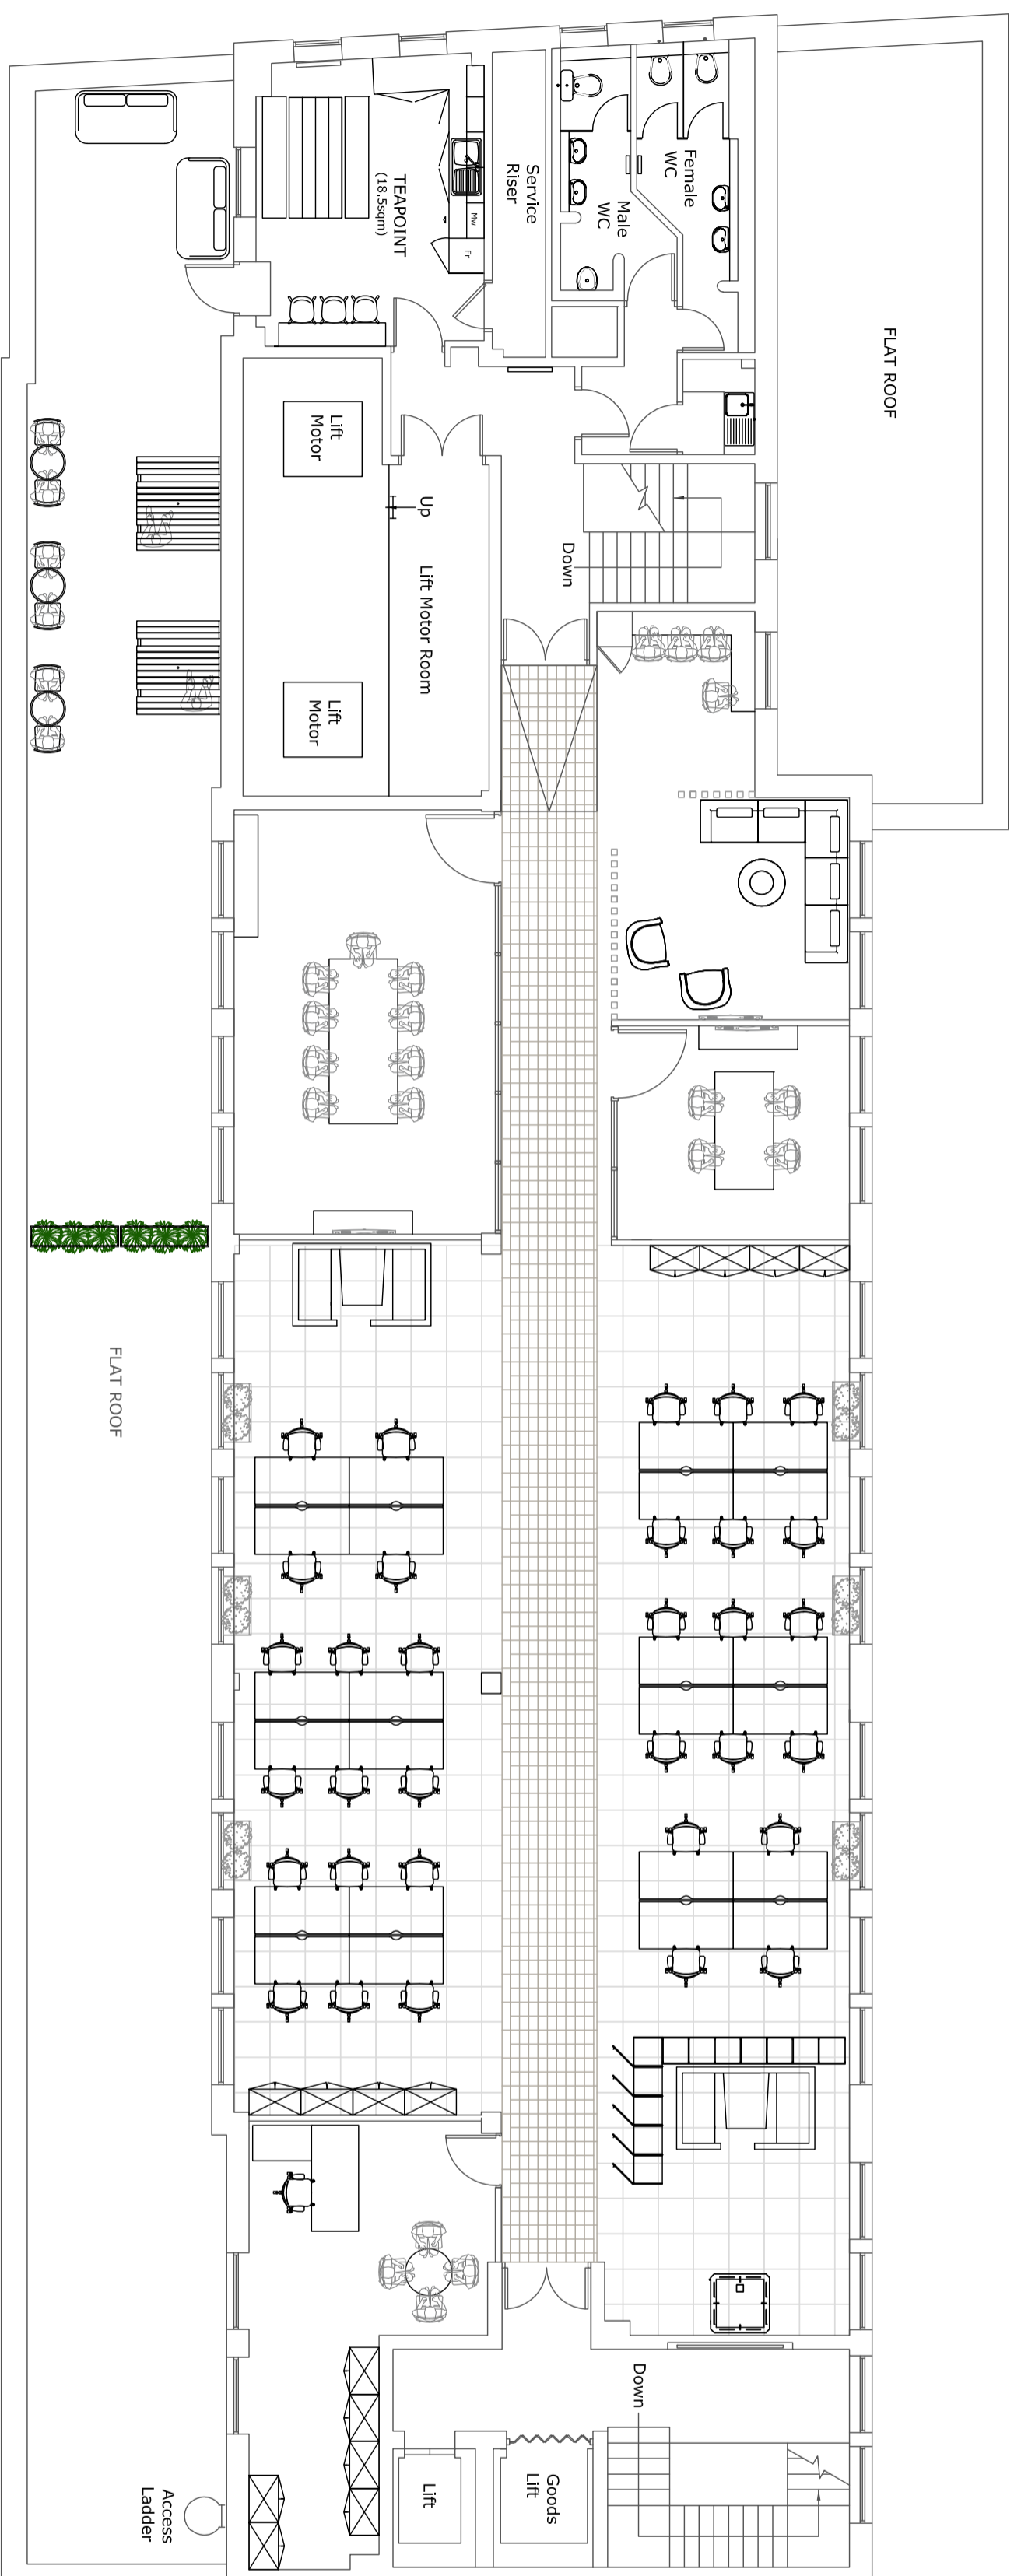

Two seater sofa

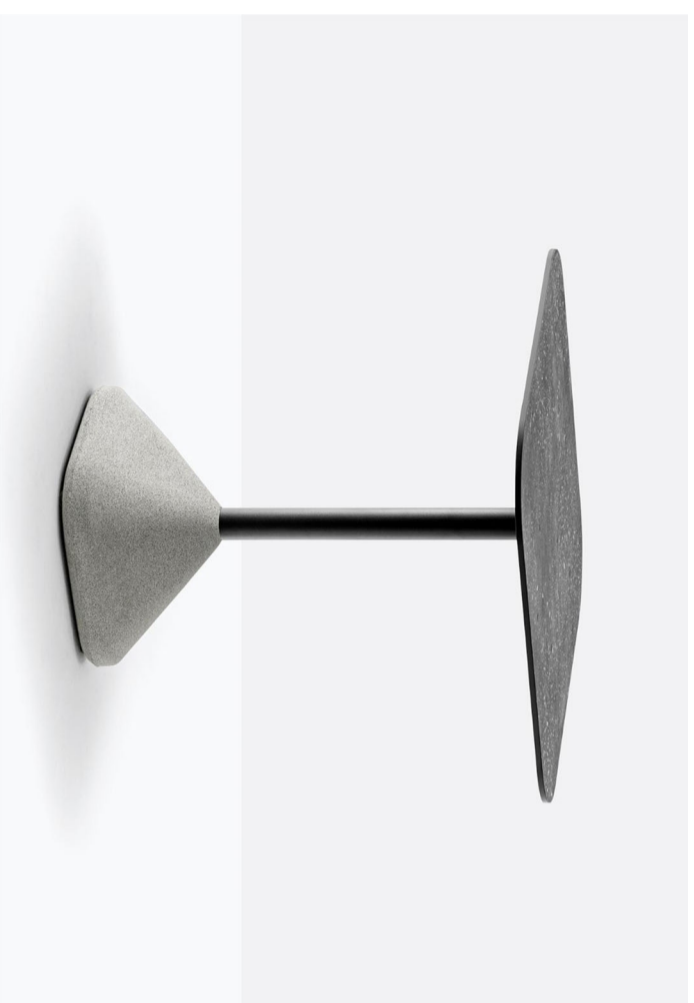

Concrete Base Table



Six Person Bench



Planter

ABBEY BUSINESS INTERIORS

Abbey Business Interiors
 23 Neatune Business Centre
 Tewkesbury Road
 Cheltenham
 Gloucestershire
 GL53 9J9
 T: 01242 263 444
 W: www.abbeybusinessinteriors.co.uk

PROJECT
 Envelop Risk

ADDRESS
 Vinery Building
 Wine St
 BS1 2PD

DRAWING TITLE	SCALE	DRAWN
Proposed Road Area	1:100 @ A2	HB
DRAWING NUMBER	REVISION	DATE
8960-500	-	08/02/24

This is not a construction drawing and should only be used for guidance purposes to show the furniture layout. All dimensions must first be checked on site.