

ENERGY ACT 2004

Directions to the Nuclear Decommissioning Authority (the NDA) in respect of the Sizewell A Nuclear Site

Made under sections 3, 4 and 16 of the Energy Act 2004

SIZEWELL A SITE SUMMARY

This summary is not part of the direction

This summary is only intended to provide background information in respect of the Sizewell A Nuclear Site. It sets out the nature of the cleaning-up or decommissioning work that may be carried out on the site. However, subject to Ministerial agreement it is for the NDA, following consultation, to determine what the cleaning-up or decommissioning objectives for the site will be and to describe these objectives in its strategy.

Under the Energy Act 2004 where the NDA has been given a responsibility it can secure that such a responsibility is carried out by others.

Sizewell A is the site of an operational Magnox power station. Magnox reactors, named after the magnesium alloy used to make the fuel can containing the uranium fuel, were built in the late 1950s and 1960s and were the first commercial nuclear electricity generating stations in the UK. In accordance with the Site Lifecycle Baseline, Sizewell A Power Station, which started operation in 1966, is currently planning to continue electricity generation until 2006.

Defuelling is the first major activity following permanent cessation of electricity generation. The used, or spent nuclear fuel is removed from the site and transported to Sellafield for reprocessing. This includes all the fuel in the reactors as well as the fuel remaining in the irradiated fuel storage pond at the time of shutdown. In addition to the main activity of fuel removal, other actions are taken during the defuelling period to take out of service systems and plant that are no longer required to remain operational.

Care & Maintenance Preparation, during which there is a significant amount of dismantling, demolition and waste management work, will be able to start before defuelling ends. It is planned that the reactor building) and the major plant within it will not be dismantled during this phase, as deferring dismantling will result in a considerable reduction in radioactivity levels.

1. Citation and Interpretation

The Direction may be cited as the NDA Designation of Sizewell A.

Words and expressions used in this Direction that are defined in the Energy Act 2004 “the 2004 Act” have the same meaning as in that Act.

For ease of reference the following definitions from the 2004 Act are set out:-

“cleaning-up” and “decommissioning”	in relation to a site or installation, includes— (a) the treatment, storage, transportation and disposal of hazardous material and of other matter and substances that need to be dealt with or removed in or towards making the site or installation suitable to be used for other purposes; and (b) the construction of buildings and other structures to be used in connection with the cleaning-up or decommissioning of the site or installation;
“facility”	includes a business or other undertaking and installations, vehicles or other property comprised in or used for the purposes of a business or other undertaking;
“hazardous material”	means— (a) nuclear matter; (b) radioactive waste; and (c) any other article or substance that has been and remains contaminated (whether radioactively or chemically) as a result (within the meaning of section 36 of the 2004 Act) of nuclear activities;
“installation”	includes buildings, structures and apparatus (whether or not fixed to land);
“NDA facility”	means a facility which— (a) is being or has been used for or in connection with the storage, disposal or treatment of hazardous material; and (b) is a facility for the operation of which the NDA has or has had a responsibility;
“nuclear installation”	means— (a) an installation which is situated in or on a principal nuclear site but is not comprised in an NDA facility;

(b) pipes, conduits and other apparatus which are not situated in or on a principal nuclear site but are connected to an installation falling within paragraph (a);

“principal nuclear site”	means the whole or a part of a site of any of the following descriptions— (a) a site in respect of which a nuclear site licence is or is required to be in force; (b) a site in respect of which such a licence would be required to be in force if the licensing requirements of the 1965 Act applied to the Crown; (c) a site not falling within paragraph (a) or (b) in or on which there is an NDA facility; (d) a site on which there is an installation used for practical research into the production of energy by the fusion of atomic nuclei; (e) a site which has been a site falling within paragraphs (a) to (d) but which, without being such a site, remains contaminated (whether radioactively or chemically) as a result of nuclear activities carried on while it was such a site or before it became one;
“site”	includes— (a) land within the United Kingdom; (b) an area of territorial waters adjacent to the United Kingdom; (c) the seabed and subsoil in any such area;
“treat”	in relation to any matter or substance, includes processing and reprocessing (including any use as a material in a process for the manufacture of nuclear fuel), and cognate expressions are to be construed accordingly.

The Interpretation Act 1978 shall apply for the interpretation of the Direction as it applies for the interpretation of an enactment, except that words and expressions used in the Direction that are defined in the 2004 Act shall have the same meaning as in the 2004 Act, and where any word or expression is defined in both the Interpretation Act 1978 and the 2004 Act, the meaning attributed to such word or expression in the 2004 Act will prevail.

References in the Direction to paragraphs and Schedules are to paragraphs of and Schedules to the Direction. References to sections are to sections in the 2004 Act.

2. Direction

Under section 3(3) the Secretary of State gives the NDA this Direction for the purposes set out in paragraph 3 below.

3. Designation

(1) The sites, installations and facilities in column 2 of Schedule 1 and described in column 3 shall be designated to the NDA for the purposes set out in column 4.

(2) The installations listed in Schedule 2 shall not be decommissioned until the time specified set out in Schedule 2.

(3) Under section 4 the NDA is given the additional responsibilities set out in Schedule 3.

(4) The NDA shall comply with the directions set out in Schedule 4.

4. Commencement

(1) The Direction shall come into force on 1 April 2005.

(2) This Direction is made on 3 December 2004.

Signed:

On behalf of the Secretary of State for Trade and Industry

SCHEDULE 1**Designated Responsibilities**

No	Site/Installation/Facility	Description	Designation purpose (paragraphs of section 3(1) of the 2004 Act)
1	The Sizewell A Nuclear Site (the principal nuclear site)	Land situated near Sizewell in the Suffolk Coastal District in the County of Suffolk shown outlined in red on drawing referenced PS\NLIC\SIZEA\95\02 dated 05/03/96 and entitled "Sizewell A Nuclear Site Licence Area", Nuclear Site Licence Number 51 - Annex "A" ¹	(c) the cleaning-up of the principal nuclear site ²
2	Reactor Plant & Building and associated electricity generating installations	Electricity generation	(a) operation pending decommissioning
3	Fuel Route Plant & Buildings	Fuel transfer system, cooling ponds, flask handling and dispatch used in fuel management associated with operational refuelling and defuelling	(d) operation for the treatment, storage and transport of hazardous material
4	Miscellaneous Contaminated Plant & Buildings	Plant and buildings including but not limited to: active waste treatment systems, active drains, active laboratories, laundries etc	(d) operation for treatment, transport and disposal of hazardous material
5	Waste Management Facilities	Processing, storage, transport and disposal of liquid and solid waste	(d) operation for treatment, storage, transport and disposal of hazardous material
6	Pipes, conduits and other apparatus	Including but not limited to: mains water, cables and apparatus for interconnection with	(b) decommissioning (d) operation for transport and disposal

¹ Nuclear site licences are granted under section 1(1) of the Nuclear Installations Act 1965 c.57.

² Section 3(6) of the 2004 Act provides that unless the direction provides otherwise, the designation of a principal nuclear site for cleaning-up is to have the effect of including a designation to decommission every installation situated in or on that site.

		National Grid, cooling water supply, communications and sewage not situated in or on the principal nuclear site but which are connected to buildings, structures and apparatus in or on the principal nuclear site	of hazardous material
--	--	---	-----------------------

SCHEDULE 2

Installations in respect of which decommissioning is postponed until the specified time

1. Such installations necessary to operate the Sizewell A Power Station as required in item 2 of Schedule 1 until such duty ceases in accordance with Schedule 4, or in accordance with any modification to this Direction or any other direction given by the Secretary of State under section 16(3) of the Energy Act 2004.
2. All such installations as are needed to support operations on the Sizewell B power station until such time as the agreements under which such installations are so utilised are terminated.
3. All installations (whether or not fixed to the land) on the principal nuclear site including but not limited to: sewage, drainage, effluent discharge, electricity, water, gas or which form part of an electronic communications network³ operated by a person, other than the person in control of the principal nuclear site, for as long as such services are needed to supply the principal nuclear site or to provide services to users outside the principal nuclear site (i.e. cut across the site).
4. All installations utilised for or occupied by persons other than the person in control of the principal nuclear site until such time as the agreements (including any new agreements) under which such installations are occupied are terminated, or otherwise come to an end.
5. All installations necessary to operate the facilities as required in Schedule 1 (under a section 3(1) designation) until such time as such facilities are no longer needed in order to fulfil NDA operational or clean-up functions.

³ As defined in section 32(1) of the Communications Act 2003 (c. 21).

SCHEDULE 3

Additional Responsibilities under section 4 of the 2004 Act


1. To manage the foreshore/beach adjacent to the principal nuclear site.

SCHEDULE 4

General/Specific Directions given under section 16(3) of the 2004 Act

1. The NDA shall operate the Sizewell A Power Station (including all installations required to interconnect to the National Grid) until 31 December 2006, or such other date as agreed with the Secretary of State.

ANNEX A

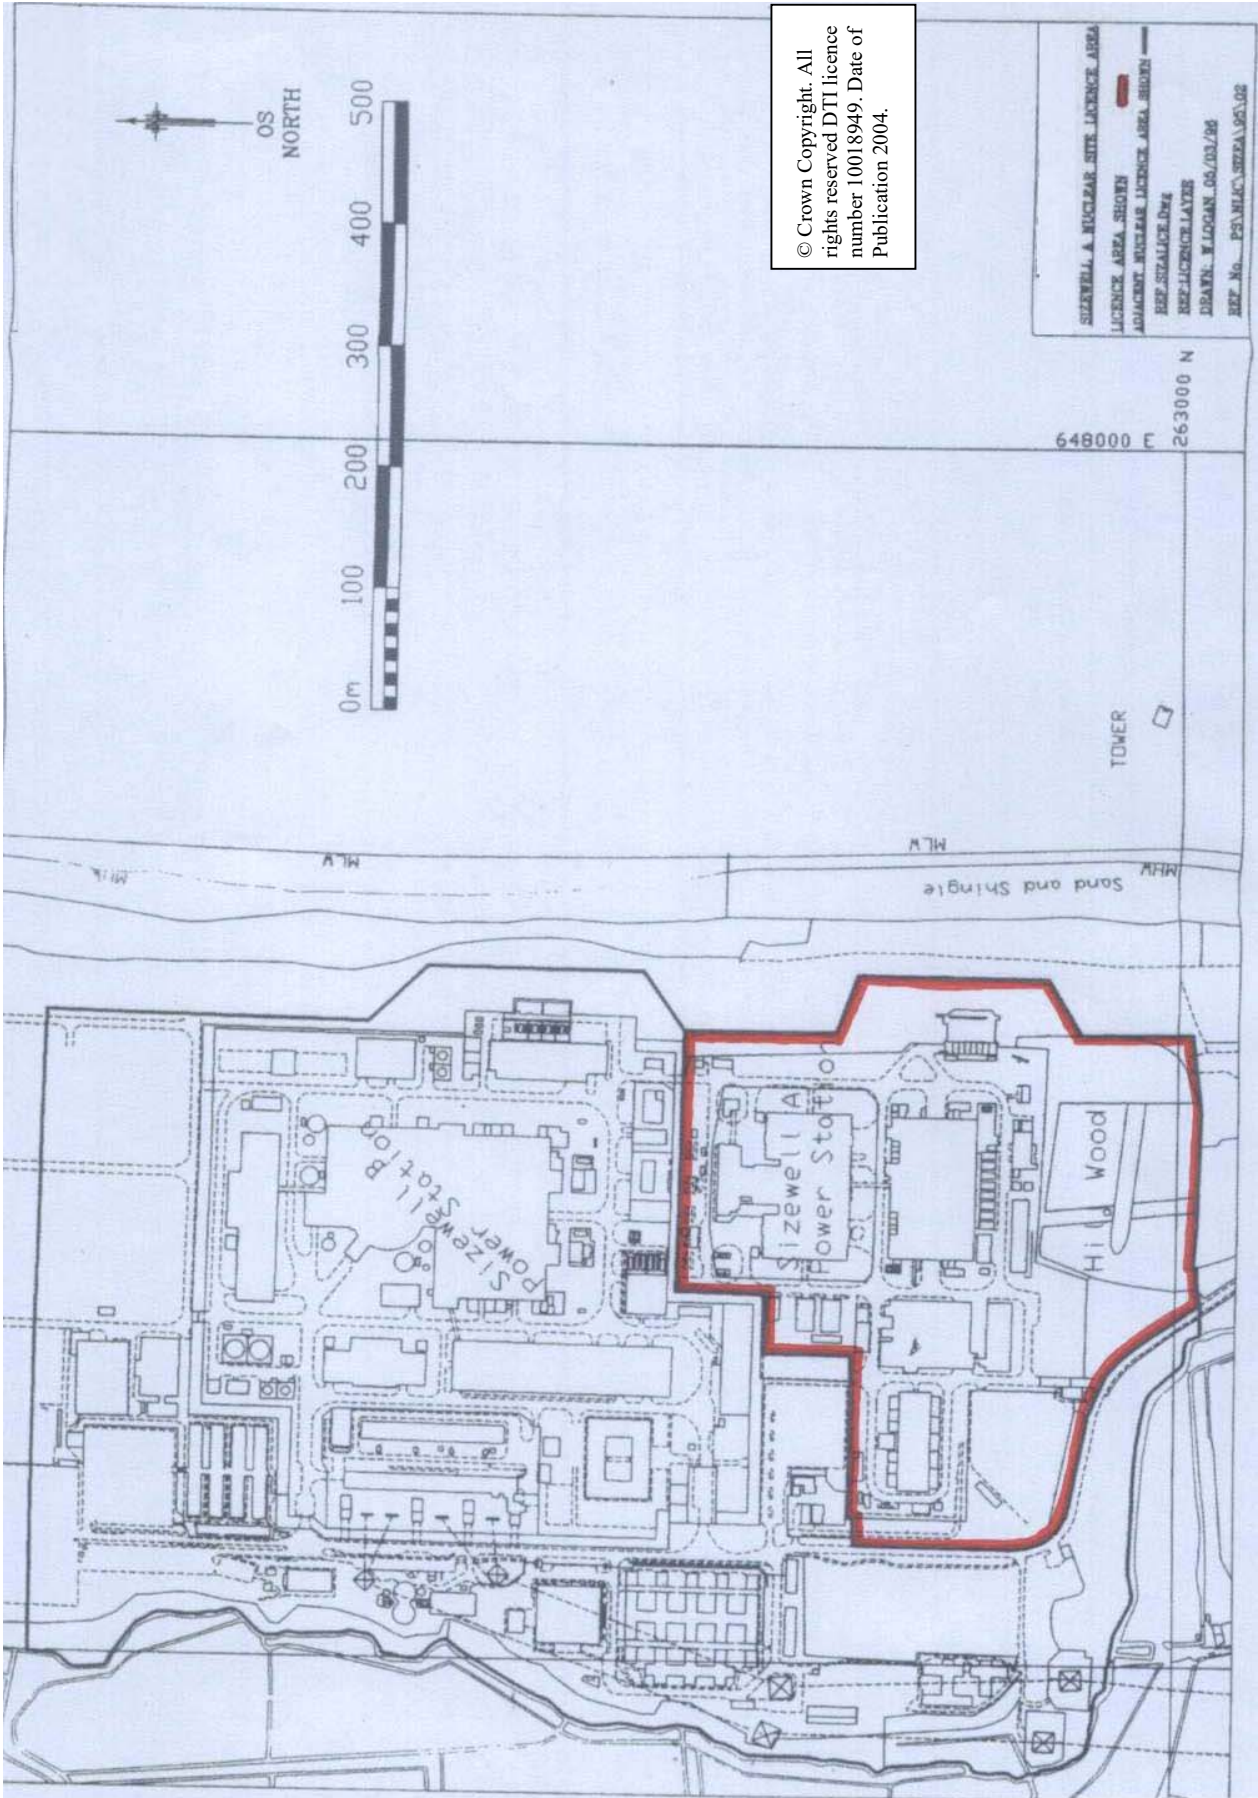

ENERGY ACT 2004

Direction to the Nuclear Decommissioning Authority in respect of the Sizewell A Nuclear Site

Made under sections 3 and 5 of the Energy Act 2004

ENERGY ACT 2004

**NDA Designation of Sizewell A
(Modification and Partial Revocation Direction No. 1)**

Presented to Parliament by the Secretary of State for Energy Security and Net Zero pursuant to sections 3 and 5 of the Energy Act 2004.

INTRODUCTION AND SUMMARY

This introduction and summary is not part of the Direction.

The Secretary of State, in exercise of the powers conferred by section 3 of the Energy Act 2004 (the "**2004 Act**"), made Directions on 3 December 2004 giving the NDA responsibilities in relation to certain nuclear sites.

The Secretary of State designated the Sizewell A Nuclear Site ("the Site") for the purposes of section 3 of the 2004 Act in a direction which came into force on 1 April 2005 (the "**NDA Designation of Sizewell A**").

The Nuclear Decommissioning Authority have advised that part of the Site, known as the Former Grid Yard, has met the requirements of the Site End State set out in the NDA Strategy dated March 2021 (prepared under section 11 of the 2004 Act).

In accordance with section 5 of the 2004 Act, the Secretary of State is satisfied that the NDA has discharged all its responsibilities in relation to the cleaning up of the Former Grid Yard. This Direction therefore revokes the NDA Designation of Sizewell A insofar as it applies to that part of the Site being the Former Grid Yard. It does so by modifying the NDA Designation of Sizewell A by removing the Former Grid Yard from the principal nuclear site and adjusting the boundary of the principal nuclear site accordingly.

The person with control of the Site is Nuclear Restoration Services Limited, which has consented to this Direction.

1. Citation and Interpretation

- (1) This Direction may be cited as the NDA Designation of Sizewell A (Modification and Partial Revocation Direction No. 1).
- (2) Where the context permits, words and expressions used in this Direction that are defined or used in the NDA Designation of Sizewell A have the same meaning as in the NDA Designation of Sizewell A.

2. Direction

Under sections 3 and 5 of the 2004 Act, the Secretary of State gives the NDA this Direction for the purposes set out in paragraph 3 below.

3. Modification of the NDA Designation of Sizewell A and Partial Revocation

- (1) The NDA Designation of Sizewell A is modified as follows –
 - a. In Schedule 1, for the words in column 3 (description) of the row numbered 1 --

“Land situated near Sizewell in the Suffolk Coastal District in the County of Suffolk shown outlined in red on drawing referenced PS\NLIC\SIZEA\95\02 dated 05/03/96 and entitled “Sizewell A Nuclear Site Licence Area”, Nuclear Site Licence Number 51 - Annex “A””,


substitute --

“Land situated near Sizewell in the East Suffolk District in the County of Suffolk shown outlined in red on drawing number Sketch 1557, issue 1 dated 30 January 2024 and entitled Sizewell A Site Plan - Annex “A””; and
 - b. For the drawing in Annex A, substitute the drawing in the Schedule to this Direction.
- (2) The NDA Designation of Sizewell A is revoked in relation to the Former Grid Yard.
- (3) In this paragraph, “the Former Grid Yard” means land which—
 - a. prior to the coming into force of this Direction was part of the principal nuclear site in accordance with Schedule 1 and Annex A to the NDA Designation of Sizewell A; and
 - b. after the coming into force of this Direction, is no longer part of the principal nuclear site by virtue of sub-paragraph (1) of this paragraph.

4. Commencement

- (1) This Direction is made on 18 July 2024.
- (2) This Direction comes into force on 26 July 2024.


Signed:

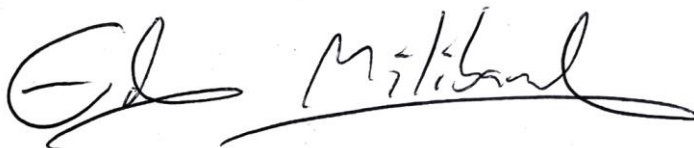

Secretary of State for Energy Security and Net Zero

SCHEDULE

Substitution of the drawing in Annex A to the NDA Designation of Sizewell A

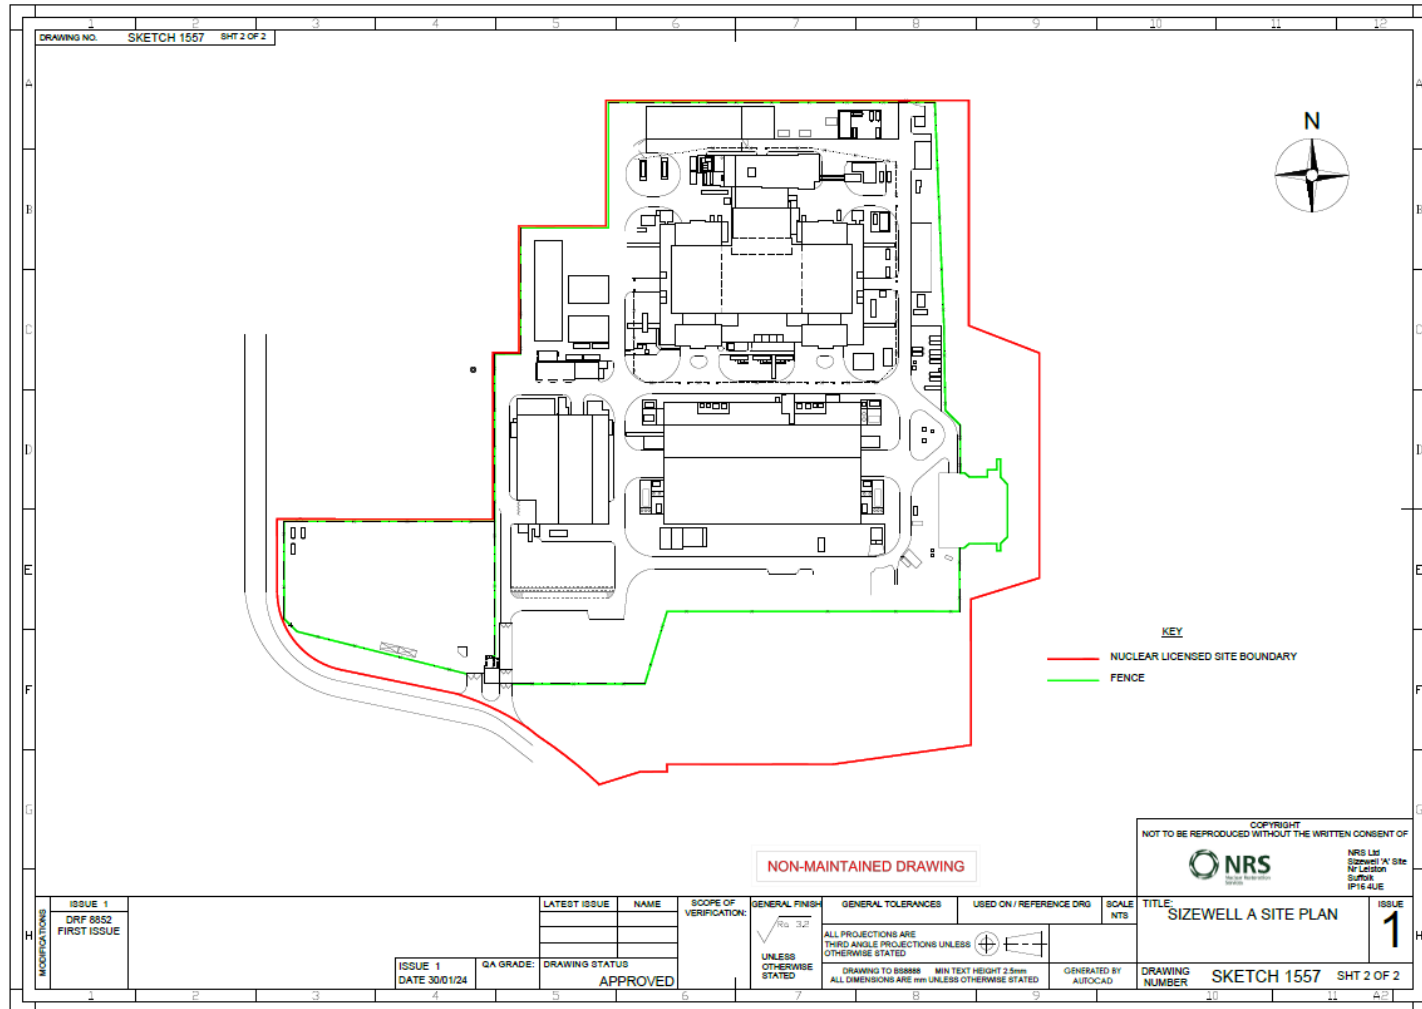

NON-MAINTAINED DRAWING

COPYRIGHT
 NOT TO BE REPRODUCED WITHOUT THE WRITTEN CONSENT OF
 **NRS**
 NRS Ltd
 Sizewell 'A' Site
 14 Linton
 Suffolk
 IP15 4UE

MODIFICATIONS	ISSUE 1 DRF 6852 FIRST ISSUE	LATEST ISSUE	NAME	SCOPE OF VERIFICATION:	GENERAL FINISH √ Ra 3.2	GENERAL TOLERANCES UNLESS OTHERWISE STATED	USED ON / REFERENCE DRG	SCALE NTS	TITLE SIZEWELL A SITE PLAN	ISSUE 1
		ISSUE 1 DATE 30/01/24	QA GRADE:	DRAWING STATUS APPROVED	UNLESS OTHERWISE STATED	DRAWING TO BS6881 ALL DIMENSIONS ARE mm UNLESS OTHERWISE STATED	GENERATED BY AUROCAD	DRAWING NUMBER SKETCH 1557 SHT 2 OF 2		