



Chase New Homes
 Jasmine House
 8 Parkway
 Welwyn Garden City
 AL8 6HG

Tel: 01707 660 660

The Excitement is Building

NOTES

PLOT 129
FFL 100.800

PLOT 120
FFL 100.500


PLOT 111
FFL 97.700

PLOT 103
FFL 96.65

PLOT 93
FFL 91.80

PLOT 85
FFL 90.125

PLOT 82
FFL 86.00

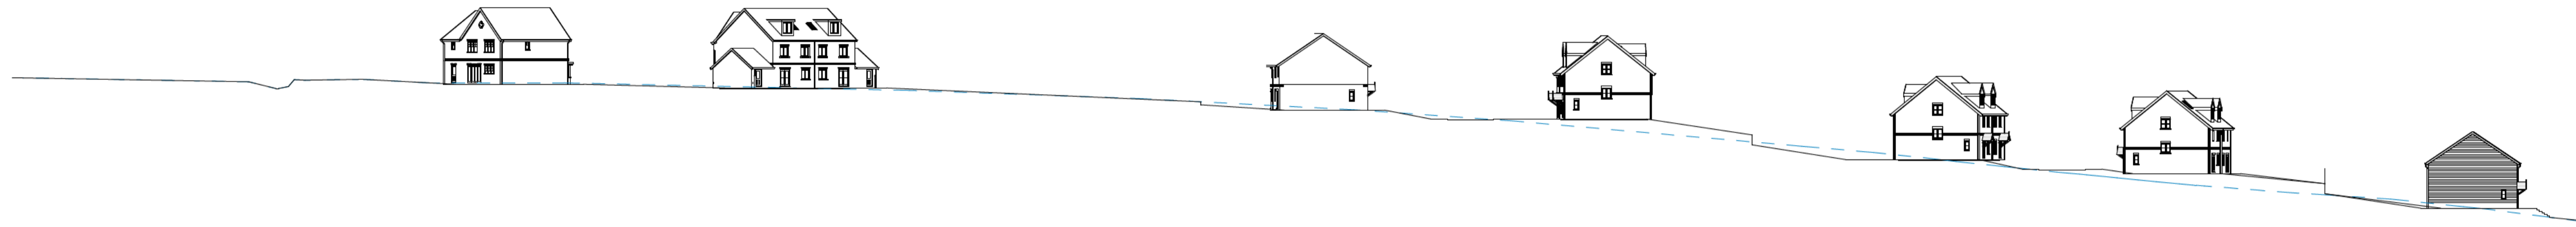

Long section 1
1 : 500

PLOT 103
FFL 96.65

PLOT 93
FFL 91.80

PLOT 85
FFL 90.125


PLOT 82
FFL 86.00

PLOT 30
FFL 82.05

PLOT 21
FFL 78.70

PLOT 5
FFL 76.90

PLOT 4
FFL 74.95

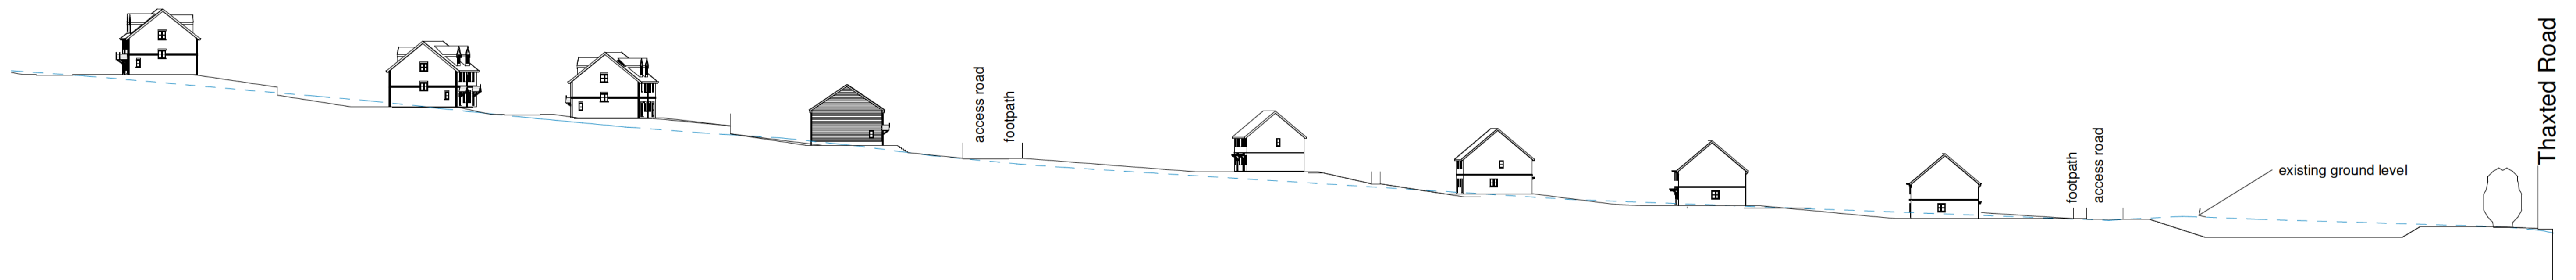

Long section 2
1 : 500

plots 61-62
fll 79.25

plots 59-60
fll 78.65

plots 57-58
fll 78.05

plots 37
fll 78.15

plots 35-36
fll 77.225



plots 33-34
fll 77.15

plots 9-12
fll 76.00

plots 1-4
fll 74.95



Section across frontage houses
1 : 500

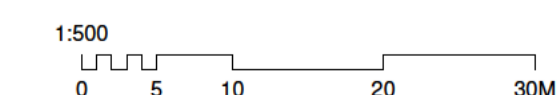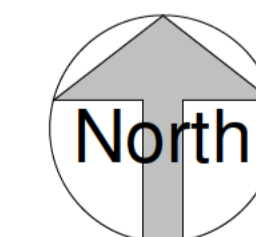

A revised sections with reduced ridge heights		23/01/2024
REV	AMENDMENTS	DATE
DRAWN BY Author		DATE 09/2023
SCALE (@ A1) 1:500		PROJECT NUMBER Project Number
CHECKED BY Checker		APPROVED
TITLE Typical sections through the site		
PROJECT Thaxted Road, saffron Walden		
DRAWING NUMBER 23 0067-5 A		