

**KEY**

- Site boundary
- Estate railings
- Brick boundary walls
- Timber boundary fencing
- Brick / brick faced retaining walls
- Concrete gravel boards and posts
- Concrete riven paving flags
- Orbital & cycle paths self binding gravel
- Mews & minor access roads Brett Alpha Autumn Gold
- Parking Brett Alpha Charcoal
- Pavements tarmac
- Primary road bituminous macadam black
- Unilog retaining structures

REV:	BY:	DATE:	DETAILS:
A	HL	15.11.23	AMENDS TO INITIAL DRAFT FURTHER TO CLIENT COMMENTS
B	HL	17.11.23	DRAWING UPDATED TO LATEST SITE LAYOUT
C	HL	29.01.24	GATE FEATURE LABEL ADDED
D	HL	13.01.24	RETAINING WALL DETAIL & OS MAP REINSTATED

PROJECT: THAXTED ROAD, SAFFRON WALDEN

SCALE: 1:500 (A1) DATE: NOV 2023 BY: HL


DRAWING TITLE: HARD LANDSCAPE PROPOSALS DRAWING 2 OF 2

DRAWING NO: L21041.04.0


REVISION: D

**NOTES:**

NOTE: NO DIMENSIONS TO BE SCALED FOR CONSTRUCTION. DRAWINGS MAY BE SCALED FOR PLANNING PURPOSES ONLY. ALL DIMENSIONS TO BE CHECKED ON SITE. COPYRIGHT RESERVED.

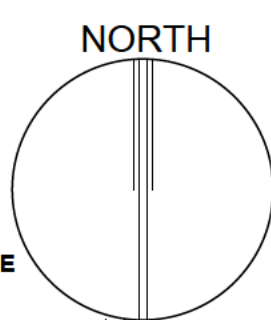

ISSUE STATUS:  
DESIGN  B of Q  CONSTRUCTION  RECORD

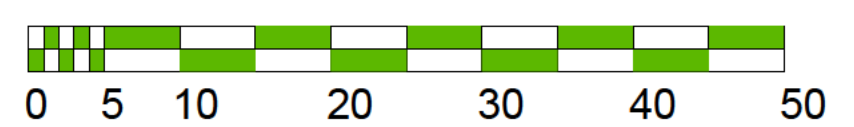

landscape  
masterplanning  
landscape management  
arboriculture  
landscape assessment

Bank House, 2 High Street, Olney, Buckinghamshire, MK46 4YY  
t01234 241758 f01234 711459 e proactive@colesarchitects.co.uk