

NOTES:

NOTE: NO DIMENSIONS TO BE SCALED FOR CONSTRUCTION. DRAWINGS MAY BE SCALED FOR PLANNING PURPOSES ONLY. ALL DIMENSIONS TO BE CHECKED ON SITE. COPYRIGHT RESERVED.  
LEVELS REPRODUCED FROM INFRASTRUCTURE DESIGN LIMITED'S (IDL) DESIGN FOR THE PURPOSES OF THE PLANNING APPLICATION ONLY.

FFL 89.000

FFL 89.000

FFL 89.000

FFL 88.850

FFL 88.850

5

4

3

2

1

12

13

14

15

18

FFL 89.950

17

FFL 90.600

FFL 90.600

FFL 90.600

16

FFL 90.350

FFL 90.750

1.850

FFL 91.050

48

19

FFL 90.900

47


20

54

FFL 91.250

46

21

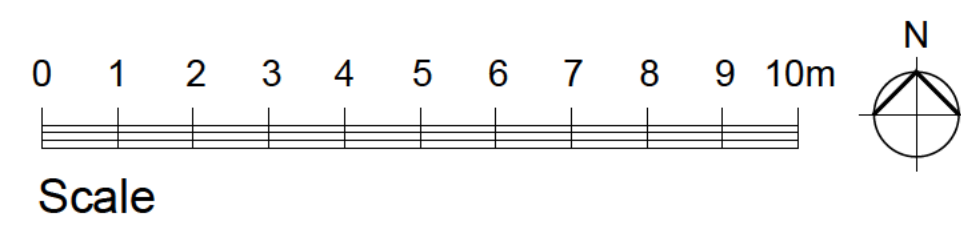

1 Cobbs Court, High Street, Olney, Buckinghamshire MK46 5GN  
01234 241758 e: projects@collesarchitects.co.uk

PROJECT: Former Friends School Fields  
Saffron Walden

DRAWING TITLE: Proposed Finished Floor Levels  
Sheet 2

SCALE: 1:100 (A0) DATE: August 2024 BY: JB

ISSUE STATUS:  
DESIGN  B of Q CONSTRUCTION  RECORD   
CHECKED BY: DATE:

DRAWING NO: 23110 (D) 051 REVISION: -

REV. BY: DATE: DETAILS: