
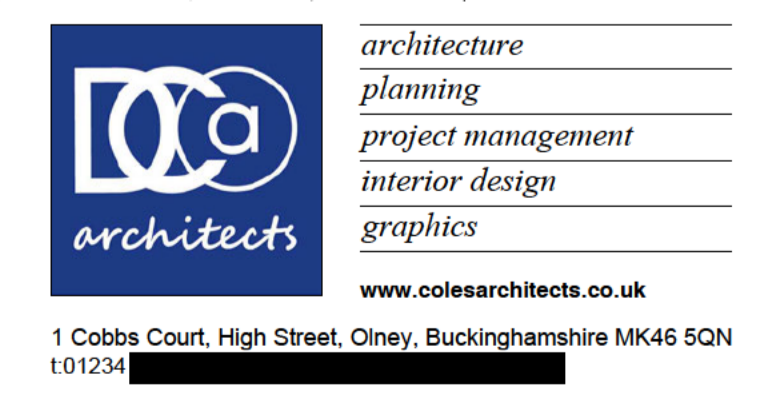


NOTES:

NOTE: NO DIMENSIONS TO BE SCALED FOR CONSTRUCTION. DRAWINGS MAY BE SCALED FOR PLANNING PURPOSES ONLY. ALL DIMENSIONS TO BE CHECKED ON SITE. COPYRIGHT RESERVED.
LEVELS REPRODUCED FROM INFRASTRUCTURE DESIGN LIMITED'S (IDL) DESIGN FOR THE PURPOSES OF THE PLANNING APPLICATION ONLY.

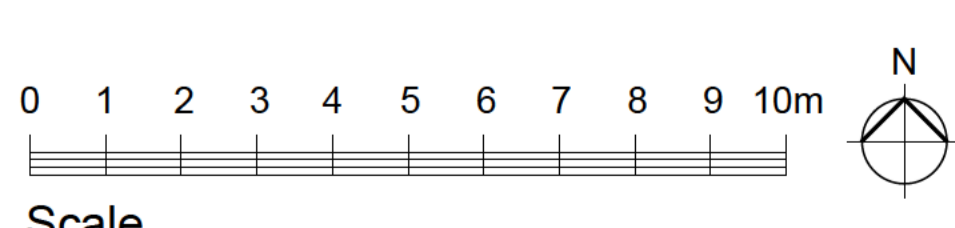

PROJECT: Former Friends School Fields
Saffron Walden

DRAWING TITLE: Proposed Finished Floor Levels
Sheet 4

SCALE: 1:100 (A0) DATE: August 2024 BY: JB

ISSUE STATUS:
DESIGN B of Q CONSTRUCTION RECORD
CHECKED BY: DATE:

DRAWING NO: 23110 (D) 053 REVISION: -