

NOTES:


NOTE: NO DIMENSIONS TO BE SCALED FOR CONSTRUCTION. DRAWINGS MAY BE SCALED FOR PLANNING PURPOSES ONLY. ALL DIMENSIONS TO BE CHECKED ON SITE. COPYRIGHT RESERVED.



Section A-A
1 : 200



Section B-B
1 : 200

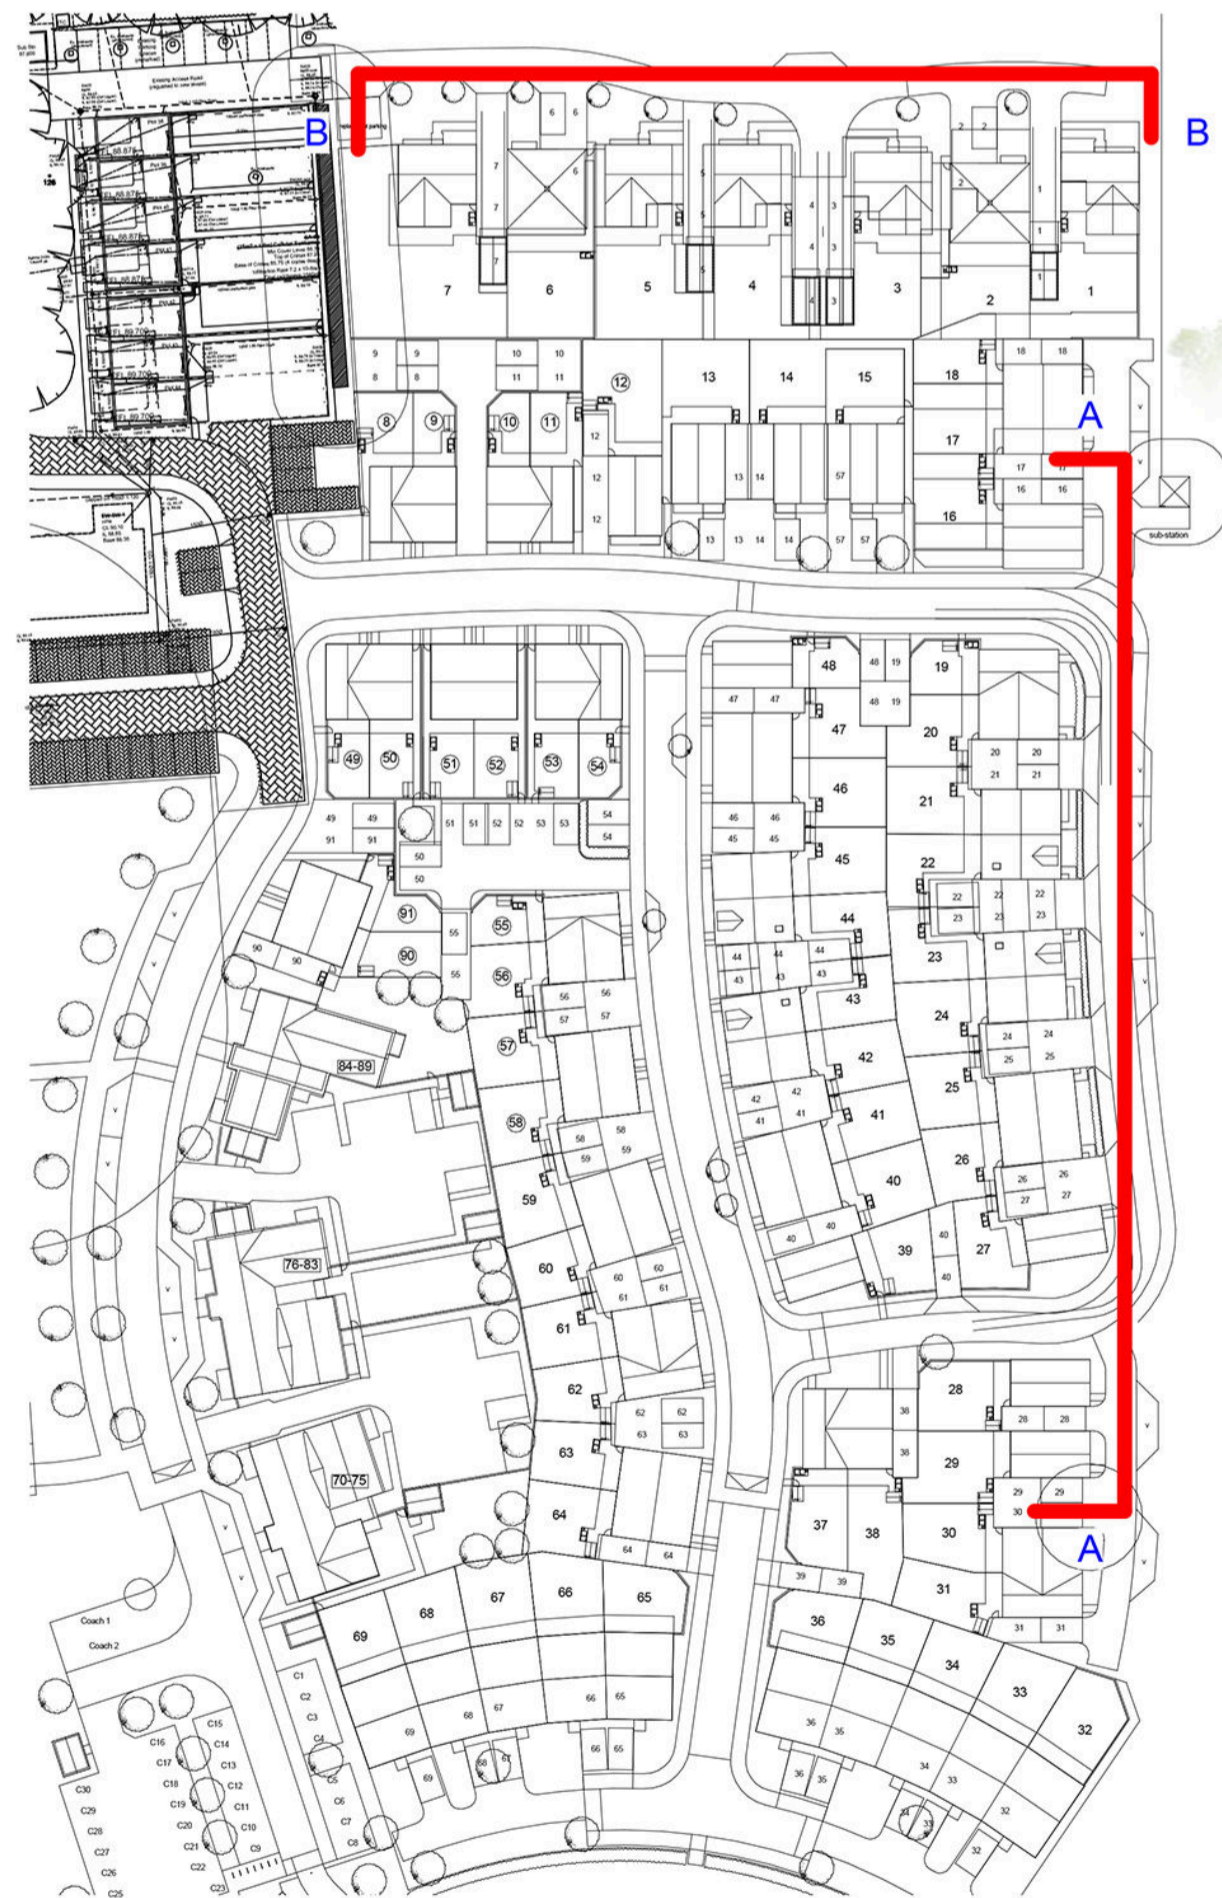

Site
1 : 1000

C JB 16.07.24 Paper size and scale added.

REV: BY: DATE: DETAILS:



architecture
planning
project management
interior design
graphics

www.colesarchitects.co.uk

Bank House, 2 High Street, Olney, Buckinghamshire MK46 4YY
t:01234 241758 e:proactive@colesarchitects.co.uk

PROJECT: **WALDEN SCHOOL**

DRAWING TITLE: **STREET SCENES - PROPOSED**

SCALE: DATE: BY:
As indicated (A1) - AG

ISSUE STATUS:
DESIGN B of Q CONSTRUCTION RECORD

CHECKED BY: Checker DATE: 05/03/24

DRAWING NO: 23110 (D) 300 REVISION: C