


NOTES:

NOTE: NO DIMENSIONS TO BE SCALED FOR CONSTRUCTION. DRAWING MAY BE SCALED FOR PLANNING PURPOSES ONLY. ALL DIMENSIONS TO BE CHECKED ON SITE. COPYRIGHT RESERVED.



Section C-C
1 : 200

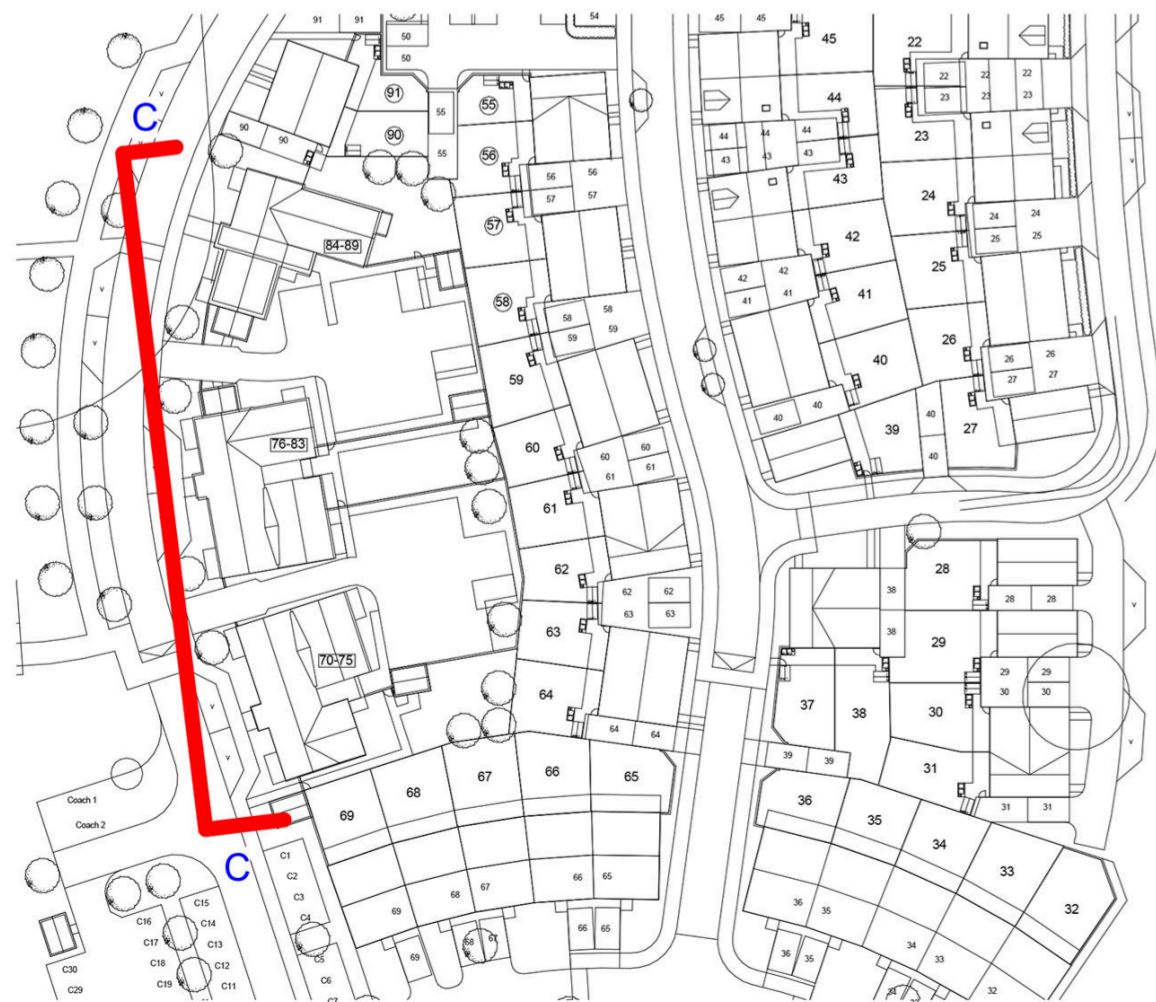

Site
1 : 1000

A JB 16.07.24 Paper size and scale added.

REV: BY: DATE: DETAILS:

CHECKED BY: Checker DATE:



architecture
planning
project management
interior design
graphics

www.colesarchitects.co.uk

Bank House, 2 High Street, Olney, Buckinghamshire MK46 4YY
t:01234 241758 e:proactive@colesarchitects.co.uk

PROJECT:
WALDEN SCHOOL

DRAWING TITLE:
**STREET SCENE
APARTMENTS - PROPOSED**

SCALE: As indicated (A2) DATE: - BY: AG

DRAWING NO: 23110 (D) 301 REVISION: A