


APPENDIX 2: PROPOSED SCHEME

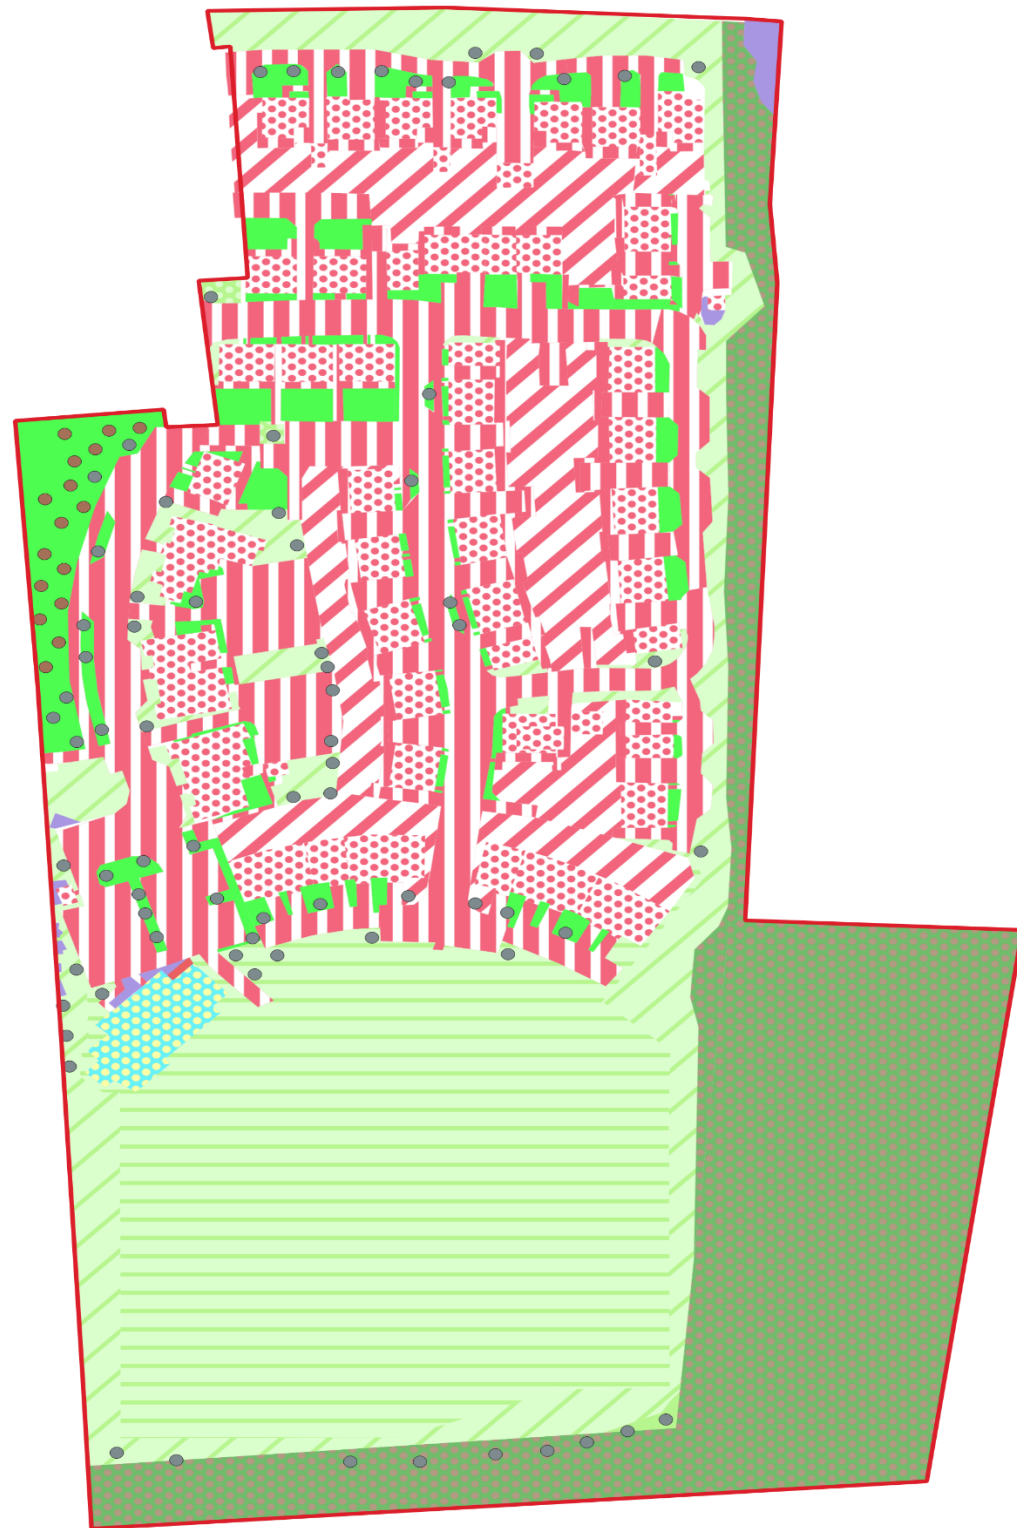

LEGEND

- Boundary
- Proposed orchard trees
- Proposed advanced nursery stock trees
- Retained habitat, modified grass (g4 16, 128, 81)
- Meadow mix grassland (EM6)
- Amenity grassland
- Flowering Lawn Seed (EM1)
- Vegetated gardens
- Retained broadleaved woodland
- Tall shrub
- Low shrubs
- u1 - built-up areas and gardens
- Developed land. sealed surface
- Buildings
- Green Roof



CHASE NEW HOMES

scheme:Friends School Playing Field, Saffron Walden
 client:Chase New Homes
 drawing:Habitat Creation Plan
 date June 2024
 scale:NTS@A3
 drawing no.:PRI24380_68_B
 drawn:LA
 checked: BH