


Appendix A

Location Plan

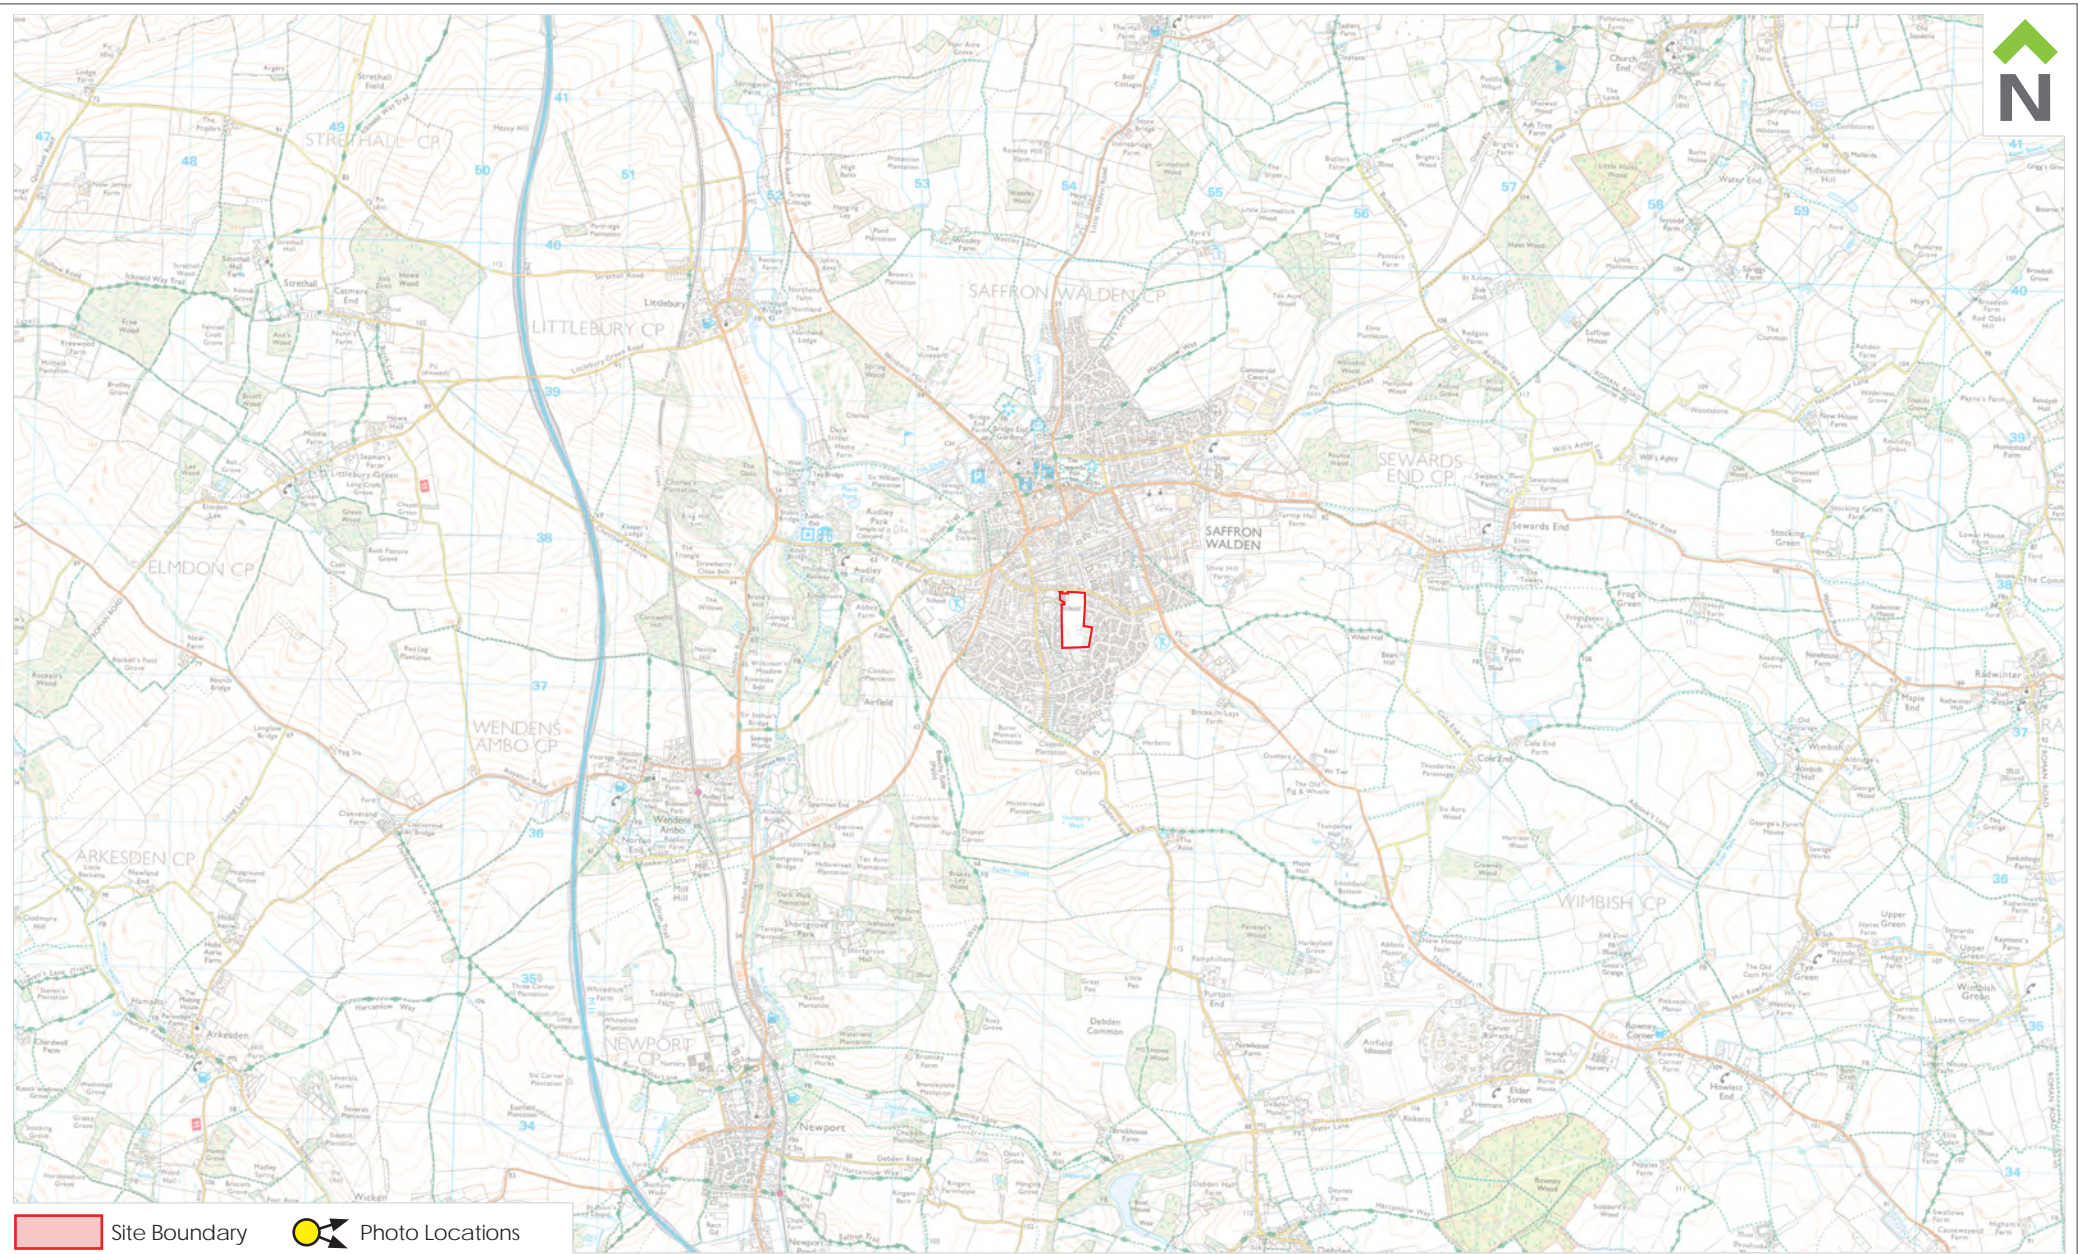

Dixies Barns, High Street,
Ashwell, Hertfordshire SG7 5NT

t 01462 743647
e ashwell@csaenvironmental.co.uk
w csaenvironmental.co.uk

Project Land at the Former Friends' School Fields, Saffron Walden

Date June 2024

Drawing No. CSA/4017/102

Drawing Title Site Location Plan

Scale @ A4 NTS

Rev A

Client Chase New Homes

Drawn JP

Checked CA