



## Appendix E

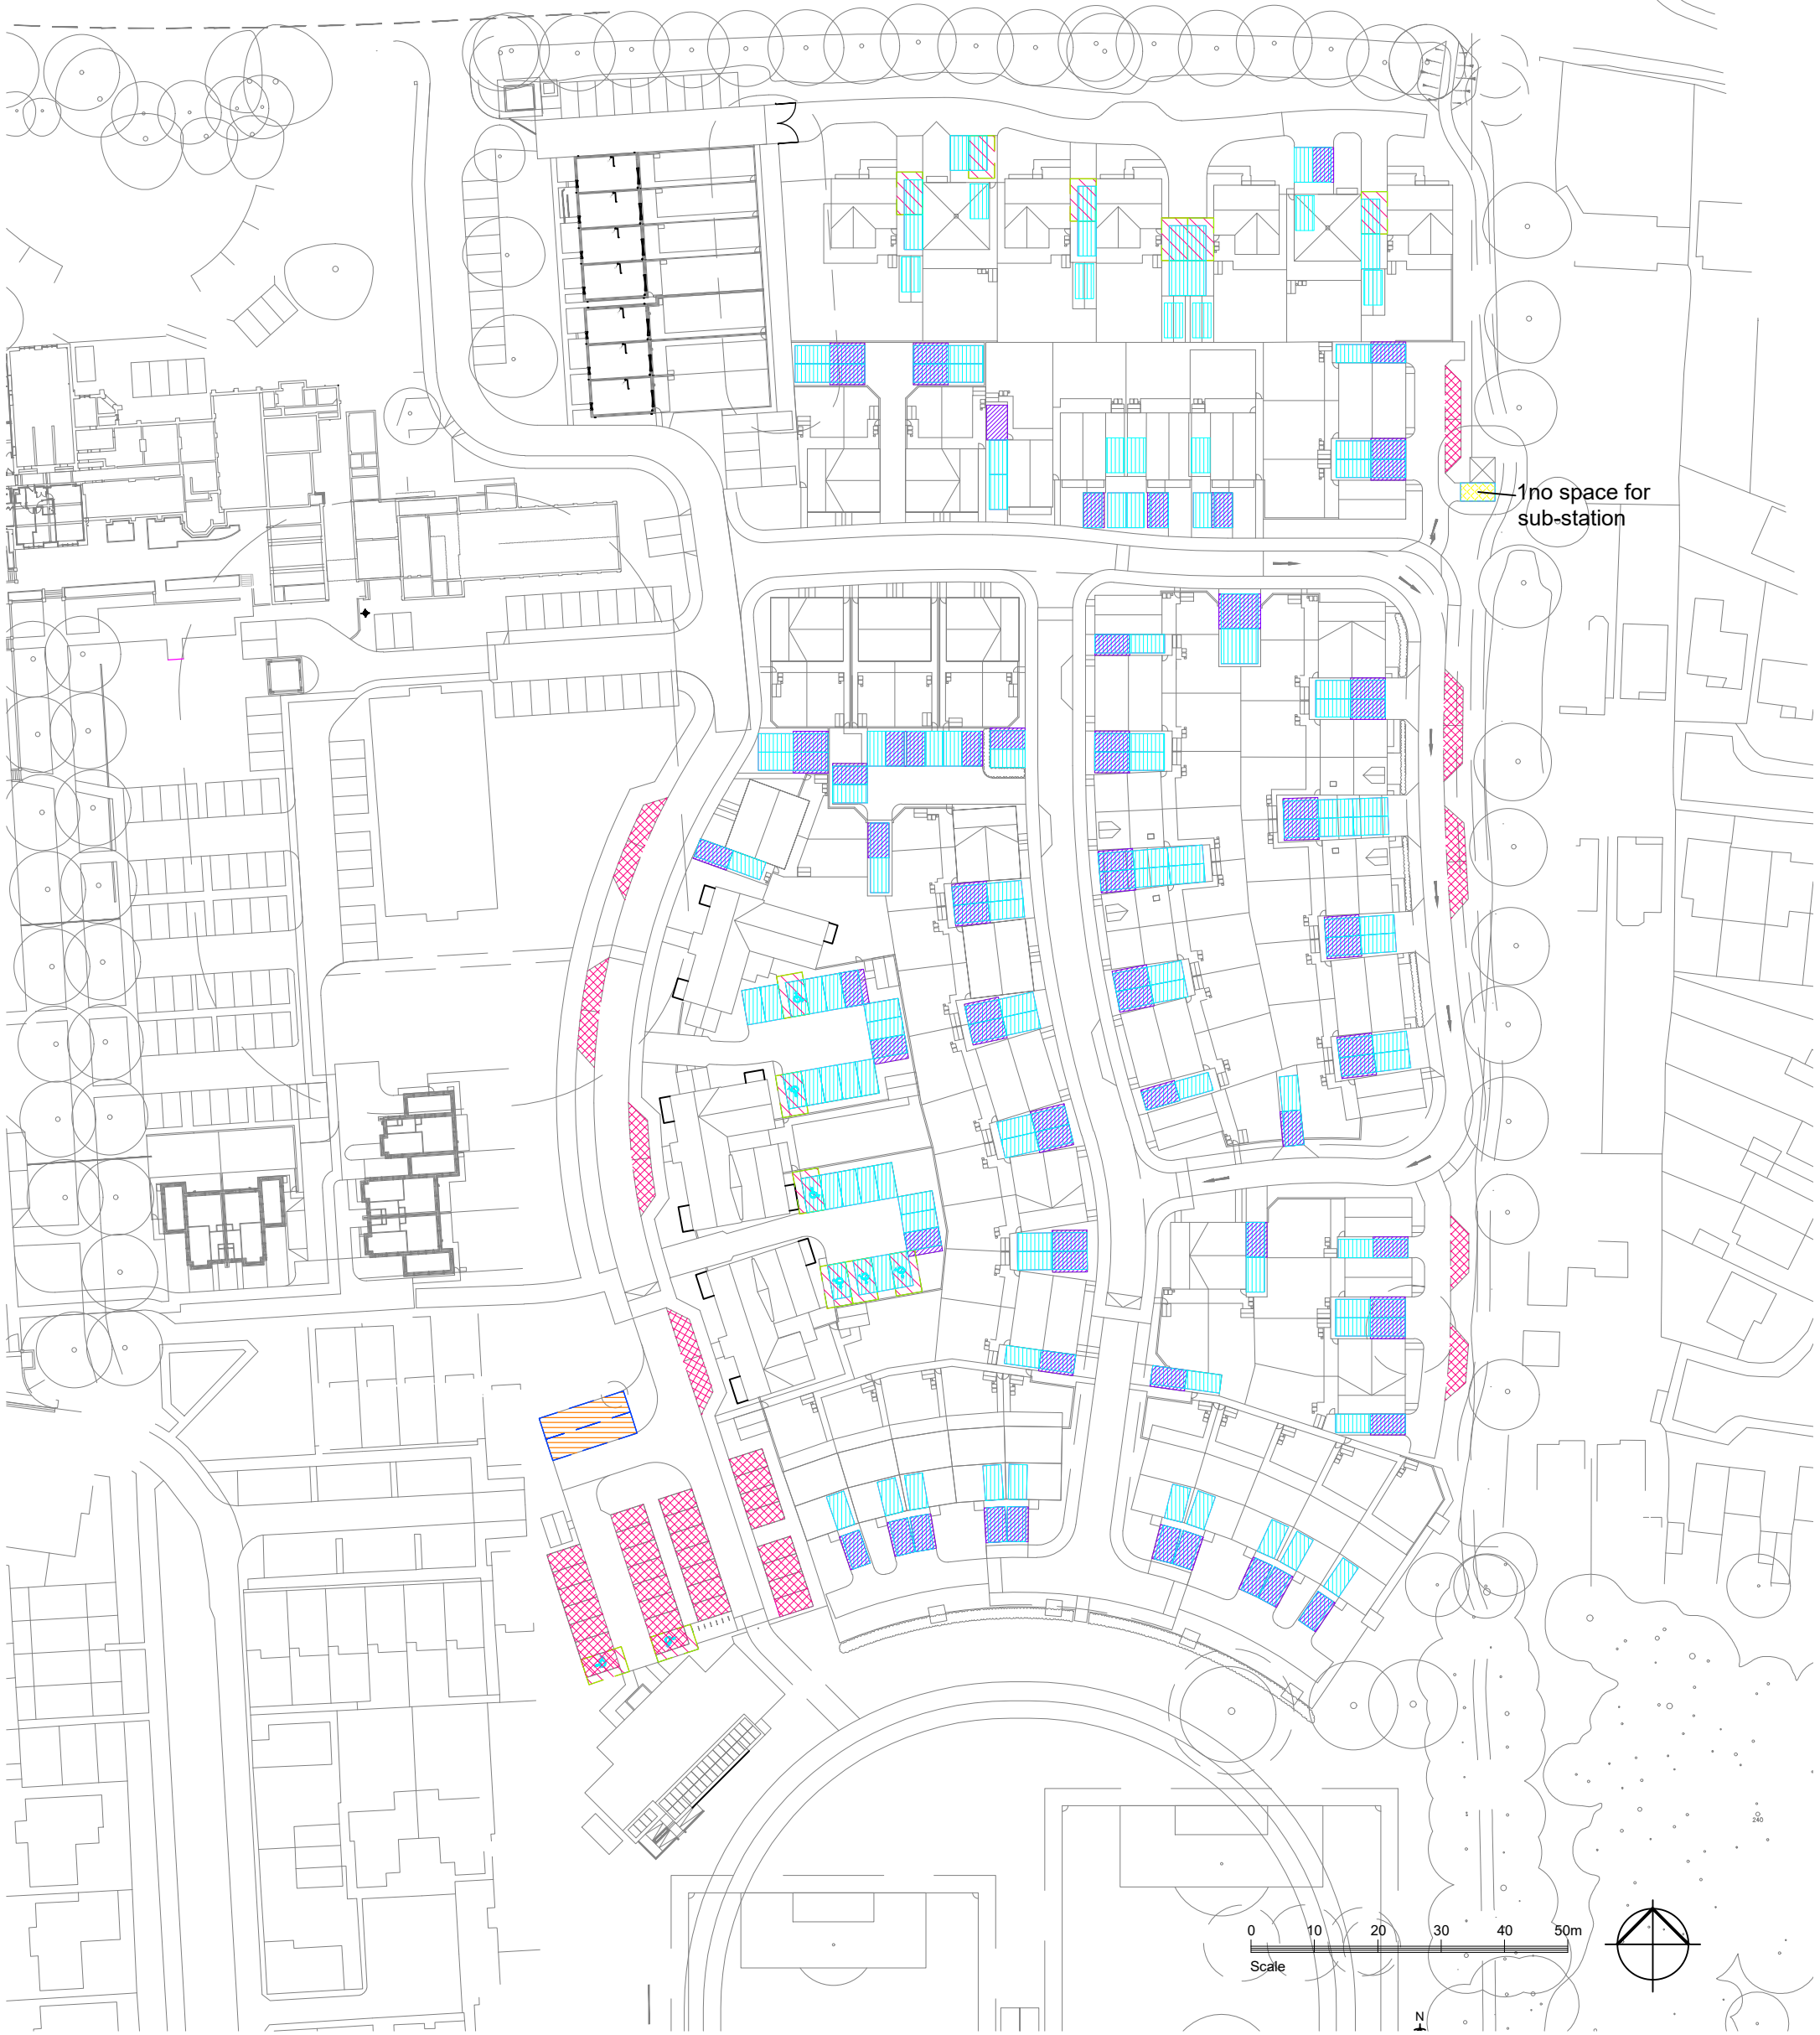

1 no space for sub-station

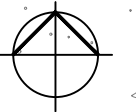

**Parking spaces**

- Allocated standard spaces
- Allocated M4(2) spaces
- Allocated M4(3) spaces
- Unallocated standard spaces
- Unallocated M4(3) spaces
- Coach spaces

Total of all above allocated parking spaces 183 no.

Allocated cycle parking accommodated within sheds in the private gardens

Total unallocated parking spaces 46 no. plus 2no coach spaces

Unallocated cycle parking to the clubhouse - 14no spaces



architecture  
 planning  
 project management  
 interior design  
 graphics

[www.colesarchitects.co.uk](http://www.colesarchitects.co.uk)

**NOTE: NO DIMENSIONS TO BE SCALED FOR CONSTRUCTION. DRAWINGS MAY BE SCALED FOR PLANNING PURPOSES ONLY. ALL DIMENSIONS TO BE CHECKED ON SITE. COPYRIGHT RESERVED.**

D	JB	11.07.24	Allocated spaces total updated.
C	JB	11.07.24	Scale bar updated.
B	JB	03.07.24	Title updated.
A	JB	28.06.24	Garage spaces added.
REV:	BY:	DATE:	DETAILS:

PROJECT: **Former Friends School Fields Saffron Walden**

CLIENT: \_\_\_\_\_  
 ISSUE STATUS: \_\_\_\_\_  
 DESIGN  B of Q  CONSTRUCTION  RECORD

DRAWING TITLE: **Parking Strategy Plan**

SCALE: **1:1000 (A3)** DATE: **June 2024** BY: **JB**  
 DRAWING NO.: \_\_\_\_\_ REVISION: \_\_\_\_\_