





ESP Utilities Group Ltd
 Bluebird House
 Mole Business Park
 Leatherhead
 Surrey
 KT22 7BA
 Phone: 01372 587500
 Email:
 PlantResponses@espug.com



Legend

-  Existing LP mains or services operating up to 75 millibar gauge
-  Existing MP mains or services operating between 75 millibar and 2 bar gauge
-  Existing IP mains or services operating between 2 bar and 7 bar gauge
-  Digsite

Date requested: 13 Aug 2024
 Requested by: [REDACTED]
 Company: Uttlesford District Council
 Job reference: 34379413
 Your reference: S62A/2024/0057

Scale on A4 paper: 1:3051

Warning: PDF designed for colour print only with no page scaling. This Information is given as a guide only and its accuracy cannot be guaranteed.

The information on this document is proprietary and shall not be used, copied, reproduced or disclosed in whole or in part without written consent of ESP Utilities. The location of ESP Utilities apparatus is indicated on the plan for general guidance but the exact location may vary from that shown. ESP Utilities cannot guarantee the accuracy of this document and Safe Digging Practices should always be used to identify the exact location of any utility's plant. ESP Utilities accept no liability for any errors or omissions.




Protecting Lives, Cables & Pipes



REPRODUCED FROM THE ORDNANCE SURVEY MAP WITH THE SANCTION OF THE CONTROLLER OF HER
 MAJESTY'S STATIONARY OFFICE © CROWN COPYRIGHT RESERVED.
 THIS DRAWING IS THE COPYRIGHT OF ES PIPELINES LIMITED AND MAY NOT BE REPRODUCED WITHOUT WRITTEN
 CONSENT ©



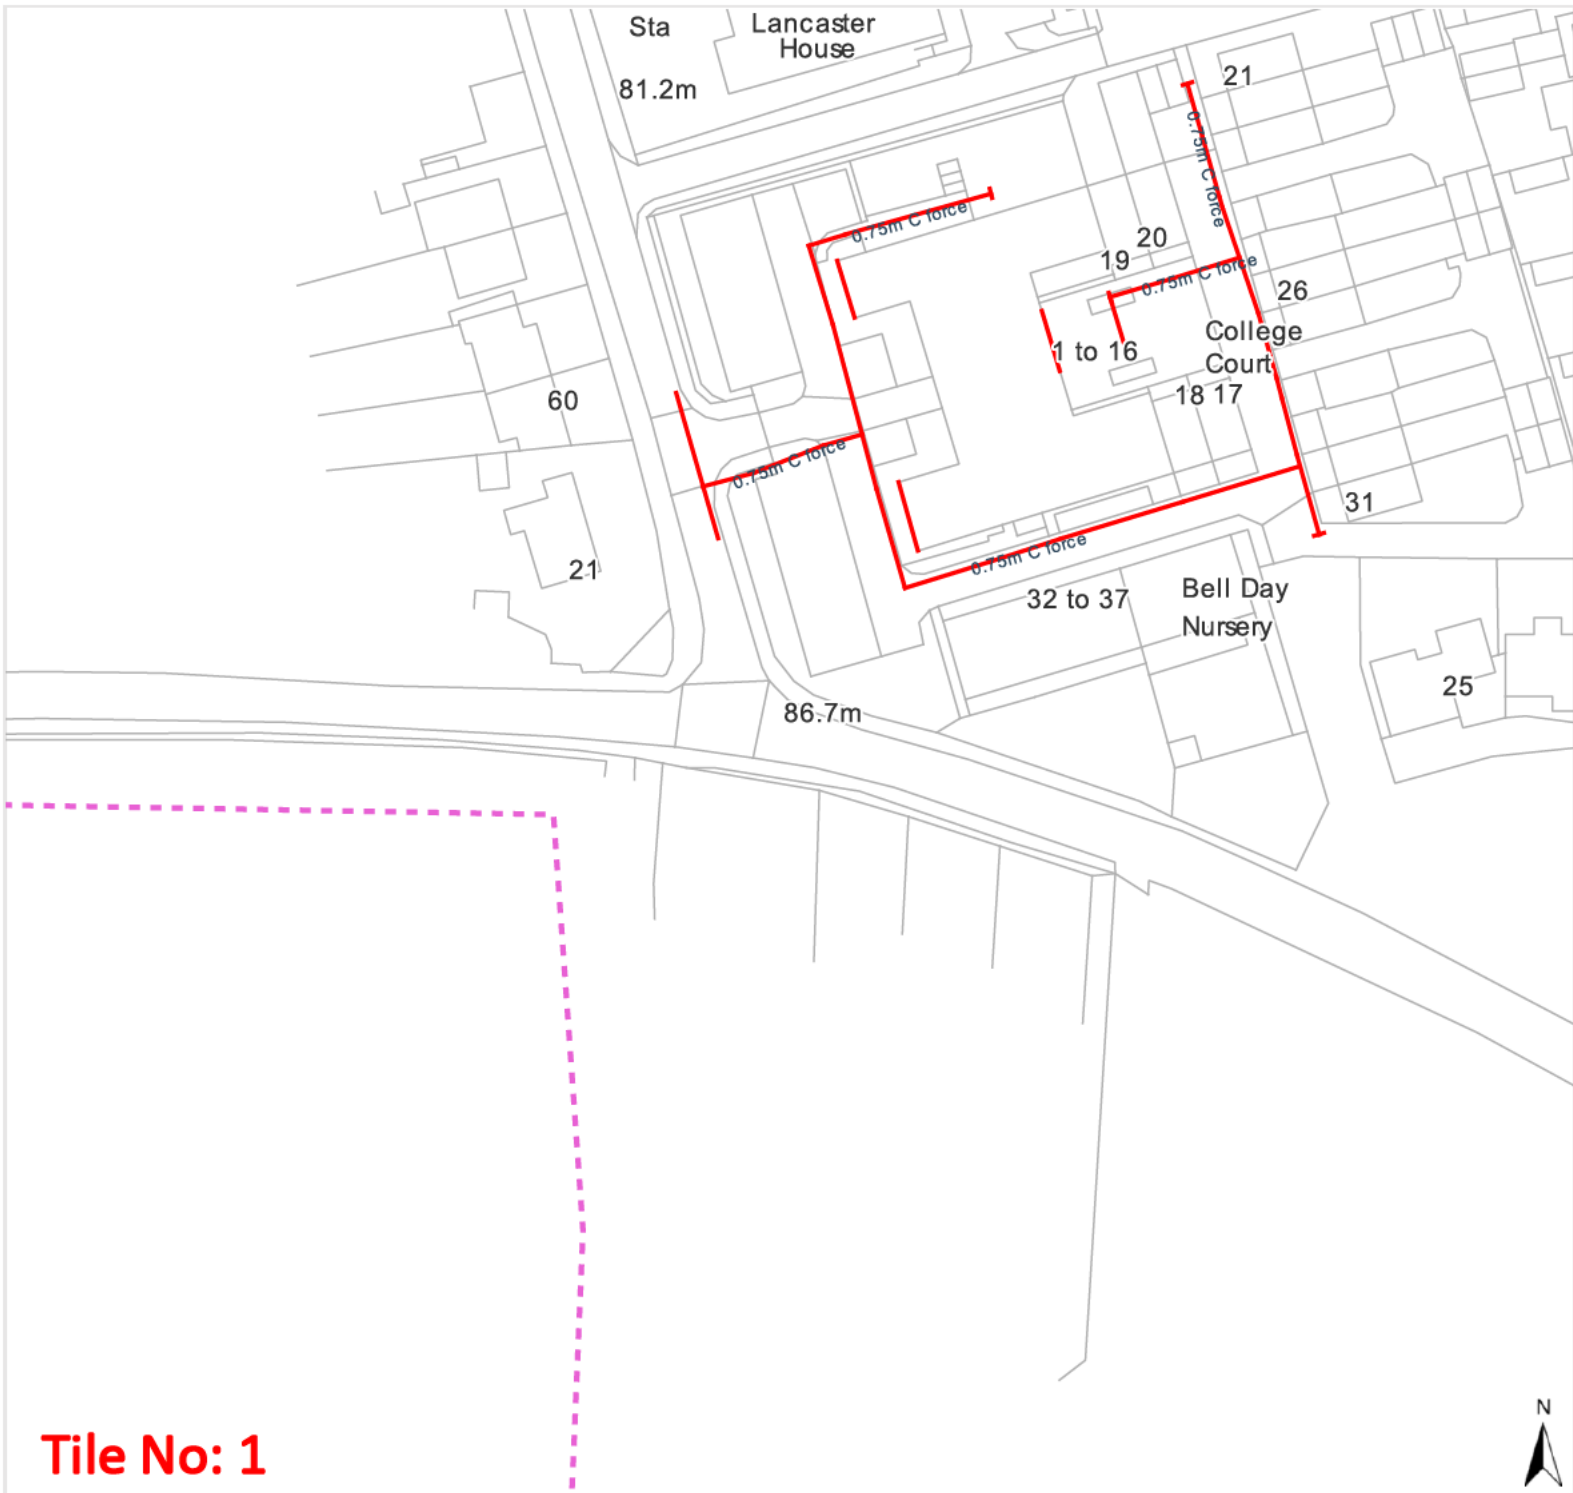

OVERVIEW



ESP Utilities Group Ltd
 Bluebird House
 Mole Business Park
 Leatherhead
 Surrey
 KT22 7BA
 Phone: 01372 587500
 Email:
 PlantResponses@espug.com



Legend

-  Existing LP mains or services operating up to 75 millibar gauge
-  Existing MP mains or services operating between 75 millibar and 2 bar gauge
-  Existing IP mains or services operating between 2 bar and 7 bar gauge
-  Digsite

Date requested: 13 Aug 2024
 Requested by: [REDACTED]
 Company: Uttlesford District Council
 Job reference: 34379413
 Your reference: S62A/2024/0057

Scale on A4 paper: 1:1000

Warning: PDF designed for colour print only with no page scaling. This Information is given as a guide only and its accuracy cannot be guaranteed.

The information on this document is proprietary and shall not be used, copied, reproduced or disclosed in whole or in part without written consent of ESP Utilities. The location of ESP Utilities apparatus is indicated on the plan for general guidance but the exact location may vary from that shown. ESP Utilities cannot guarantee the accuracy of this document and Safe Digging Practices should always be used to identify the exact location of any utility's plant. ESP Utilities accept no liability for any errors or omissions.



Protecting Lives, Cables & Pipes



REPRODUCED FROM THE ORDNANCE SURVEY MAP WITH THE SANCTION OF THE CONTROLLER OF HER MAJESTY'S STATIONARY OFFICE © CROWN COPYRIGHT RESERVED.
 THIS DRAWING IS THE COPYRIGHT OF ES PIPELINES LIMITED AND MAY NOT BE REPRODUCED WITHOUT WRITTEN CONSENT ©

Tile No: 1