

Overview map of worksite

Warning: PDF designed for A4 colour print only with no page scaling

Dig Sites Area: Line:

Date Requested: 13/08/2024
 Job Reference: 34379413
 Site Location: 554116 237555
 Requested by:
 Your Scheme/Reference:
 S62A/2024/0057

	LP Main		Valve Closed		Reducer
	LP Service		Valve Open		Ducting
	MP Main		CSEP		Gas Supply Point
	MP Service		Pressure Reduction Station		
	IP Main		End Closure		

IMPORTANT NOTICES


- This information is given as a guide only and its accuracy cannot be guaranteed
- The plan only shows pipes owned by SSE Utility Solutions Limited, Indigo Pipelines Limited
- Service pipes etc. may not be shown but their presence should be anticipated
- You must use safe digging practices in accordance with H5(G47) to establish the actual position of mains, services and other apparatus before any mechanical excavation is used
- It is your responsibility to ensure this information is provided to all persons working near our plant
- If in doubt call the SSE Enterprise Dial Before You Dig team on 0345 070 7386.

Please note: if you have overlaps or misalignments between base maps that make it difficult to understand please contact DBYDenterpriseenquiries@sse.com or call 0345 070 7386



Indigo Pipelines Ltd.
 Registered Office:
 Loddon Reach,
 Reading Road,
 Arborfield,
 Reading,
 Berkshire, RG2 9HU

Scale: 1:2050 (When plotted at A4)

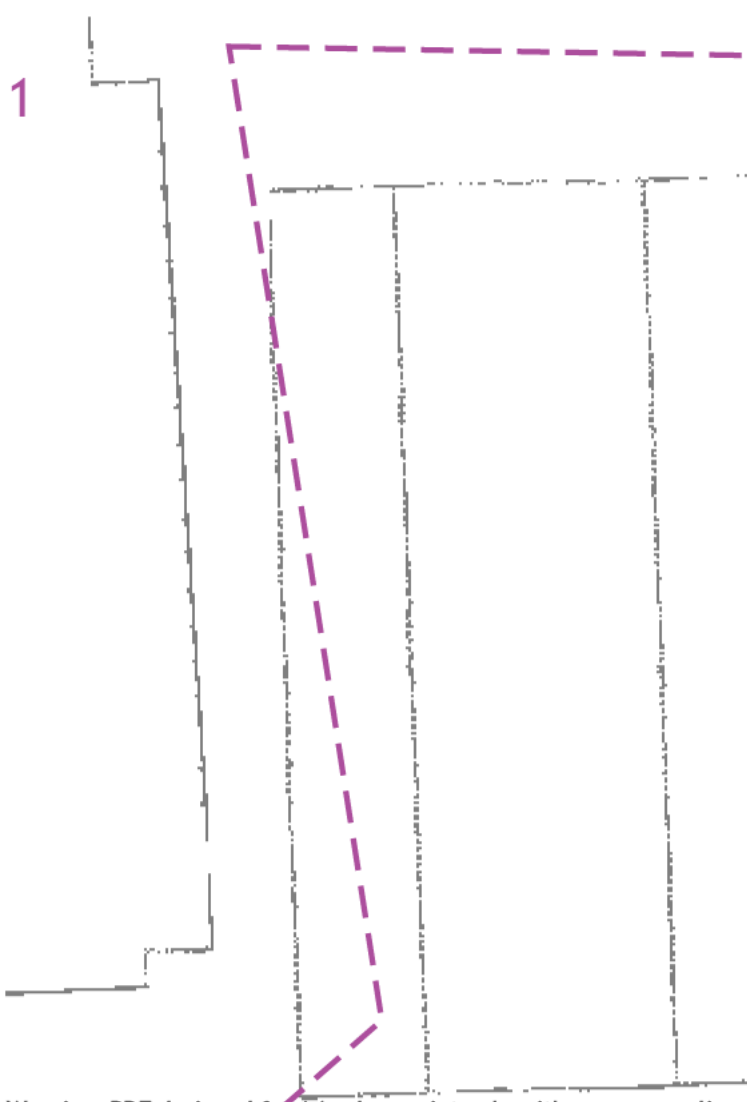

Warning: PDF designed for A4 colour print only with no page scaling

0 20m Dig Sites

Area: Line:

Date Requested: 13/08/2024
 Job Reference: 34379413
 Site Location: 554116 237555
 Requested by:

Your Scheme/Reference:
 S62A/2024/0057

Scale: 1:500 (When plotted at A4)

	LP Main		Valve Closed		Reducer
	LP Service		Valve Open		Ducting
	MP Main		CSEP		Gas Supply Point
	MP Service		Pressure Reduction Station		
	IP Main		End Closure		


IMPORTANT NOTICES

- This information is given as a guide only and its accuracy cannot be guaranteed
- The plan only shows pipes owned by SSE Utility Solutions Limited, Indigo Pipelines Limited
- Service pipes etc. may not be shown but their presence should be anticipated
- You must use safe digging practices in accordance with H5(G47) to establish the actual position of mains, services and other apparatus before any mechanical excavation is used
- It is your responsibility to ensure this information is provided to all persons working near our plant
- If in doubt call the SSE Enterprise Dial Before You Dig team on 0345 070 7386.

Please note: If you have overlaps or misalignments between base maps that make it difficult to understand please contact DBYEnterpriseEnquiries@sse.com or call 0345 070 7386



Indigo Pipelines Ltd.
 Registered Office:
 Loddon Reach,
 Reading Road,
 Arborfield,
 Reading,
 Berkshire, RG2 9HU

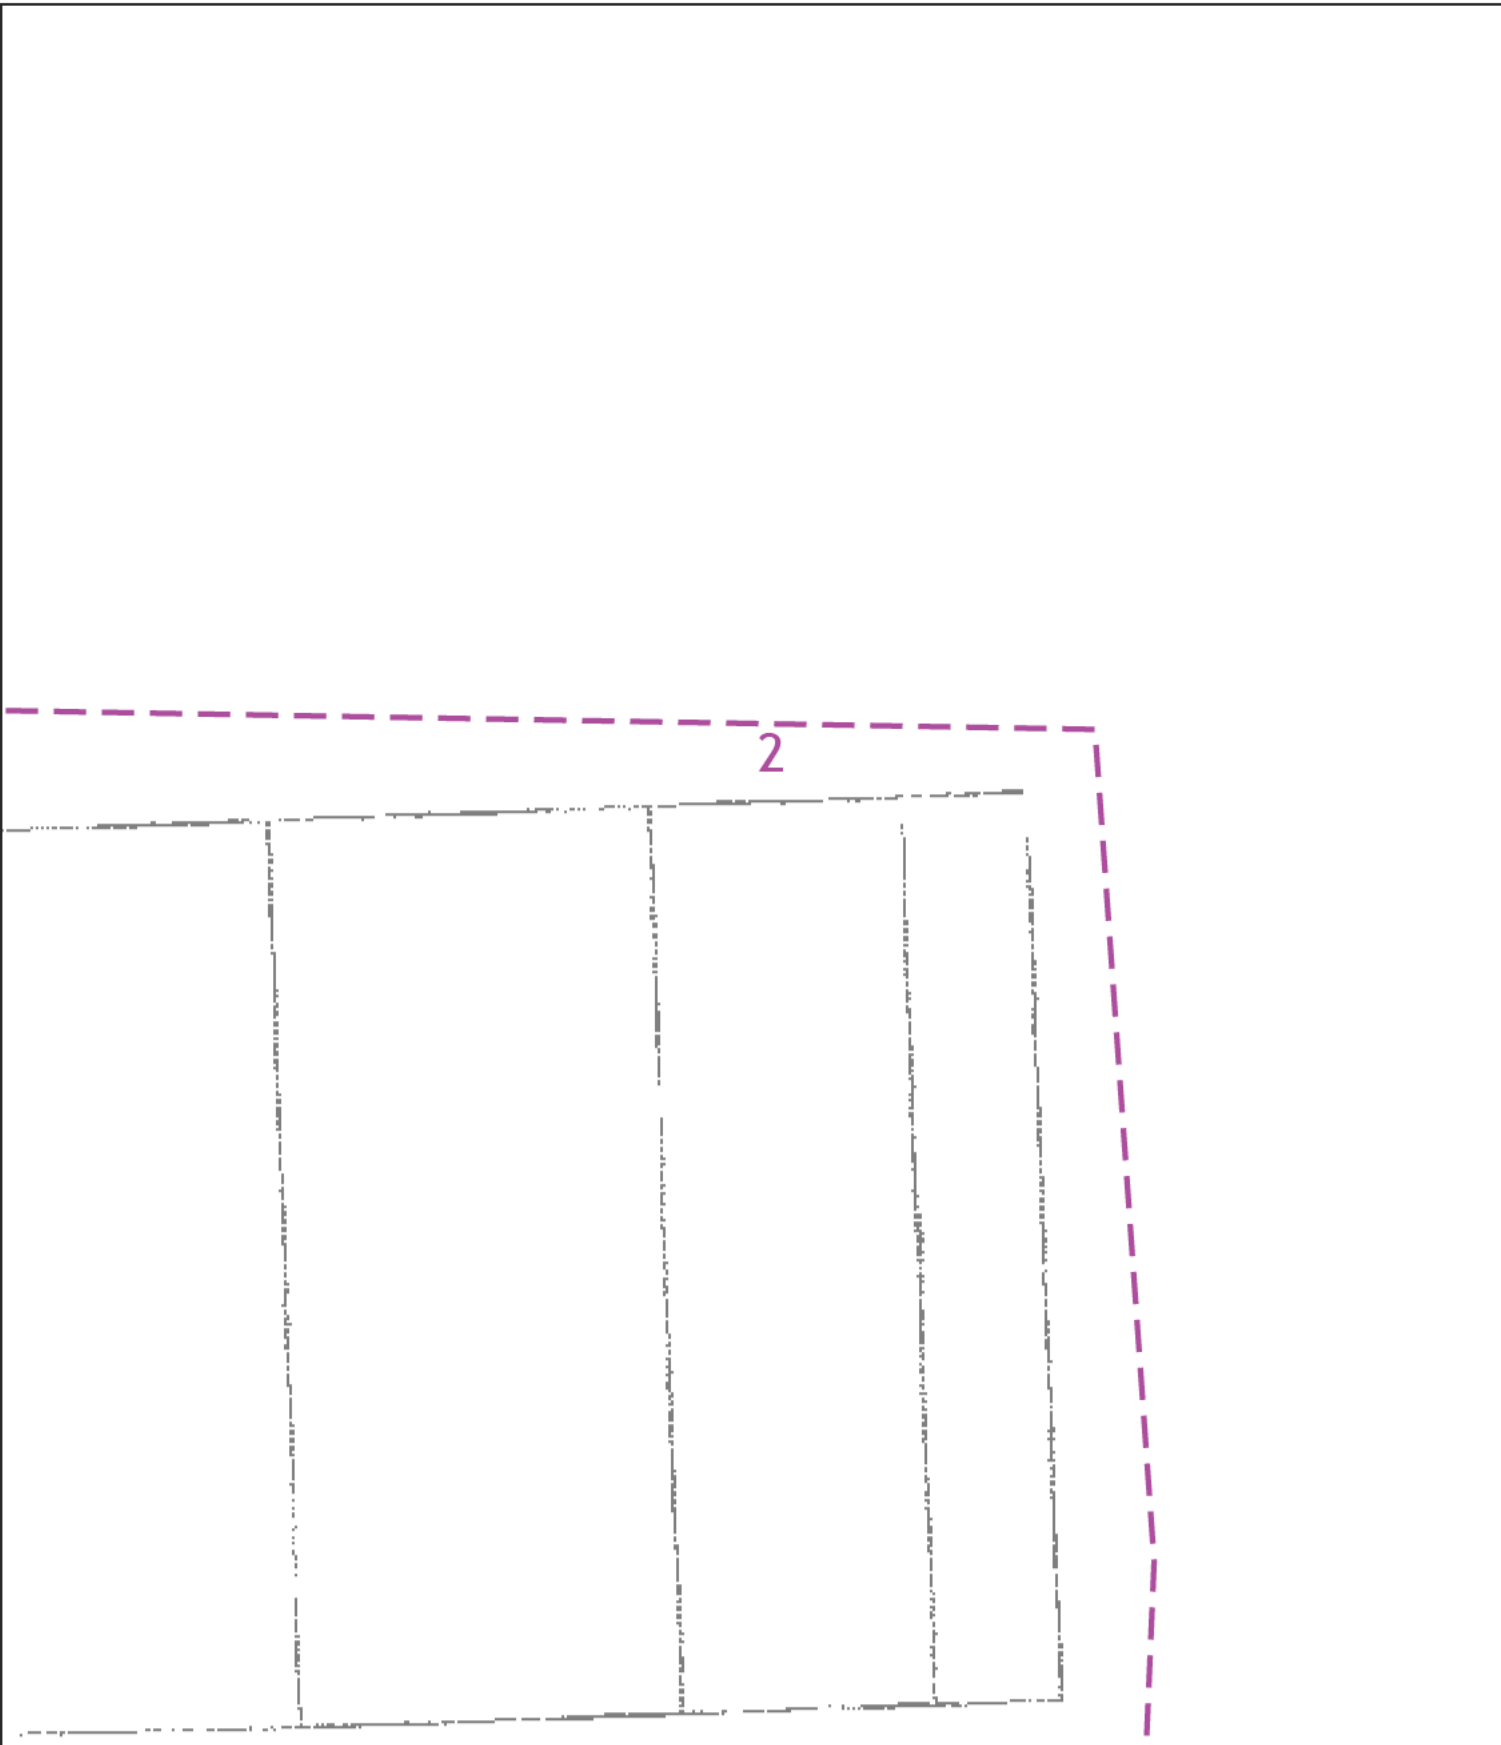

Warning: PDF designed for A4 colour print only with no page scaling

0 20m Dig Sites Area: Line:

Date Requested: 13/08/2024
 Job Reference: 34379413
 Site Location: 554116 237555
 Requested by:
 Your Scheme/Reference:
 S62A/2024/0057

	LP Main		Valve Closed		Reducer
	LP Service		Valve Open		Ducting
	MP Main		CSEP		Gas Supply Point
	MP Service		Pressure Reduction Station		
	IP Main		End Closure		


IMPORTANT NOTICES

- This information is given as a guide only and its accuracy cannot be guaranteed
- The plan only shows pipes owned by SSE Utility Solutions Limited, Indigo Pipelines Limited
- Service pipes etc. may not be shown but their presence should be anticipated
- You must use safe digging practices in accordance with H5(GH7) to establish the actual position of mains, services and other apparatus before any mechanical excavation is used
- It is your responsibility to ensure this information is provided to all persons working near our plant
- If in doubt call the SSE Enterprise Dial Before You Dig team on 0345 070 7386.

Please note: if you have overlaps or misalignments between base maps that make it difficult to understand please contact DBYEnterpriseEnquiries@sse.com or call 0345 070 7386



Indigo Pipelines Ltd.
 Registered Office:
 Loddon Reach,
 Reading Road,
 Arborfield,
 Reading,
 Berkshire, RG2 9HU

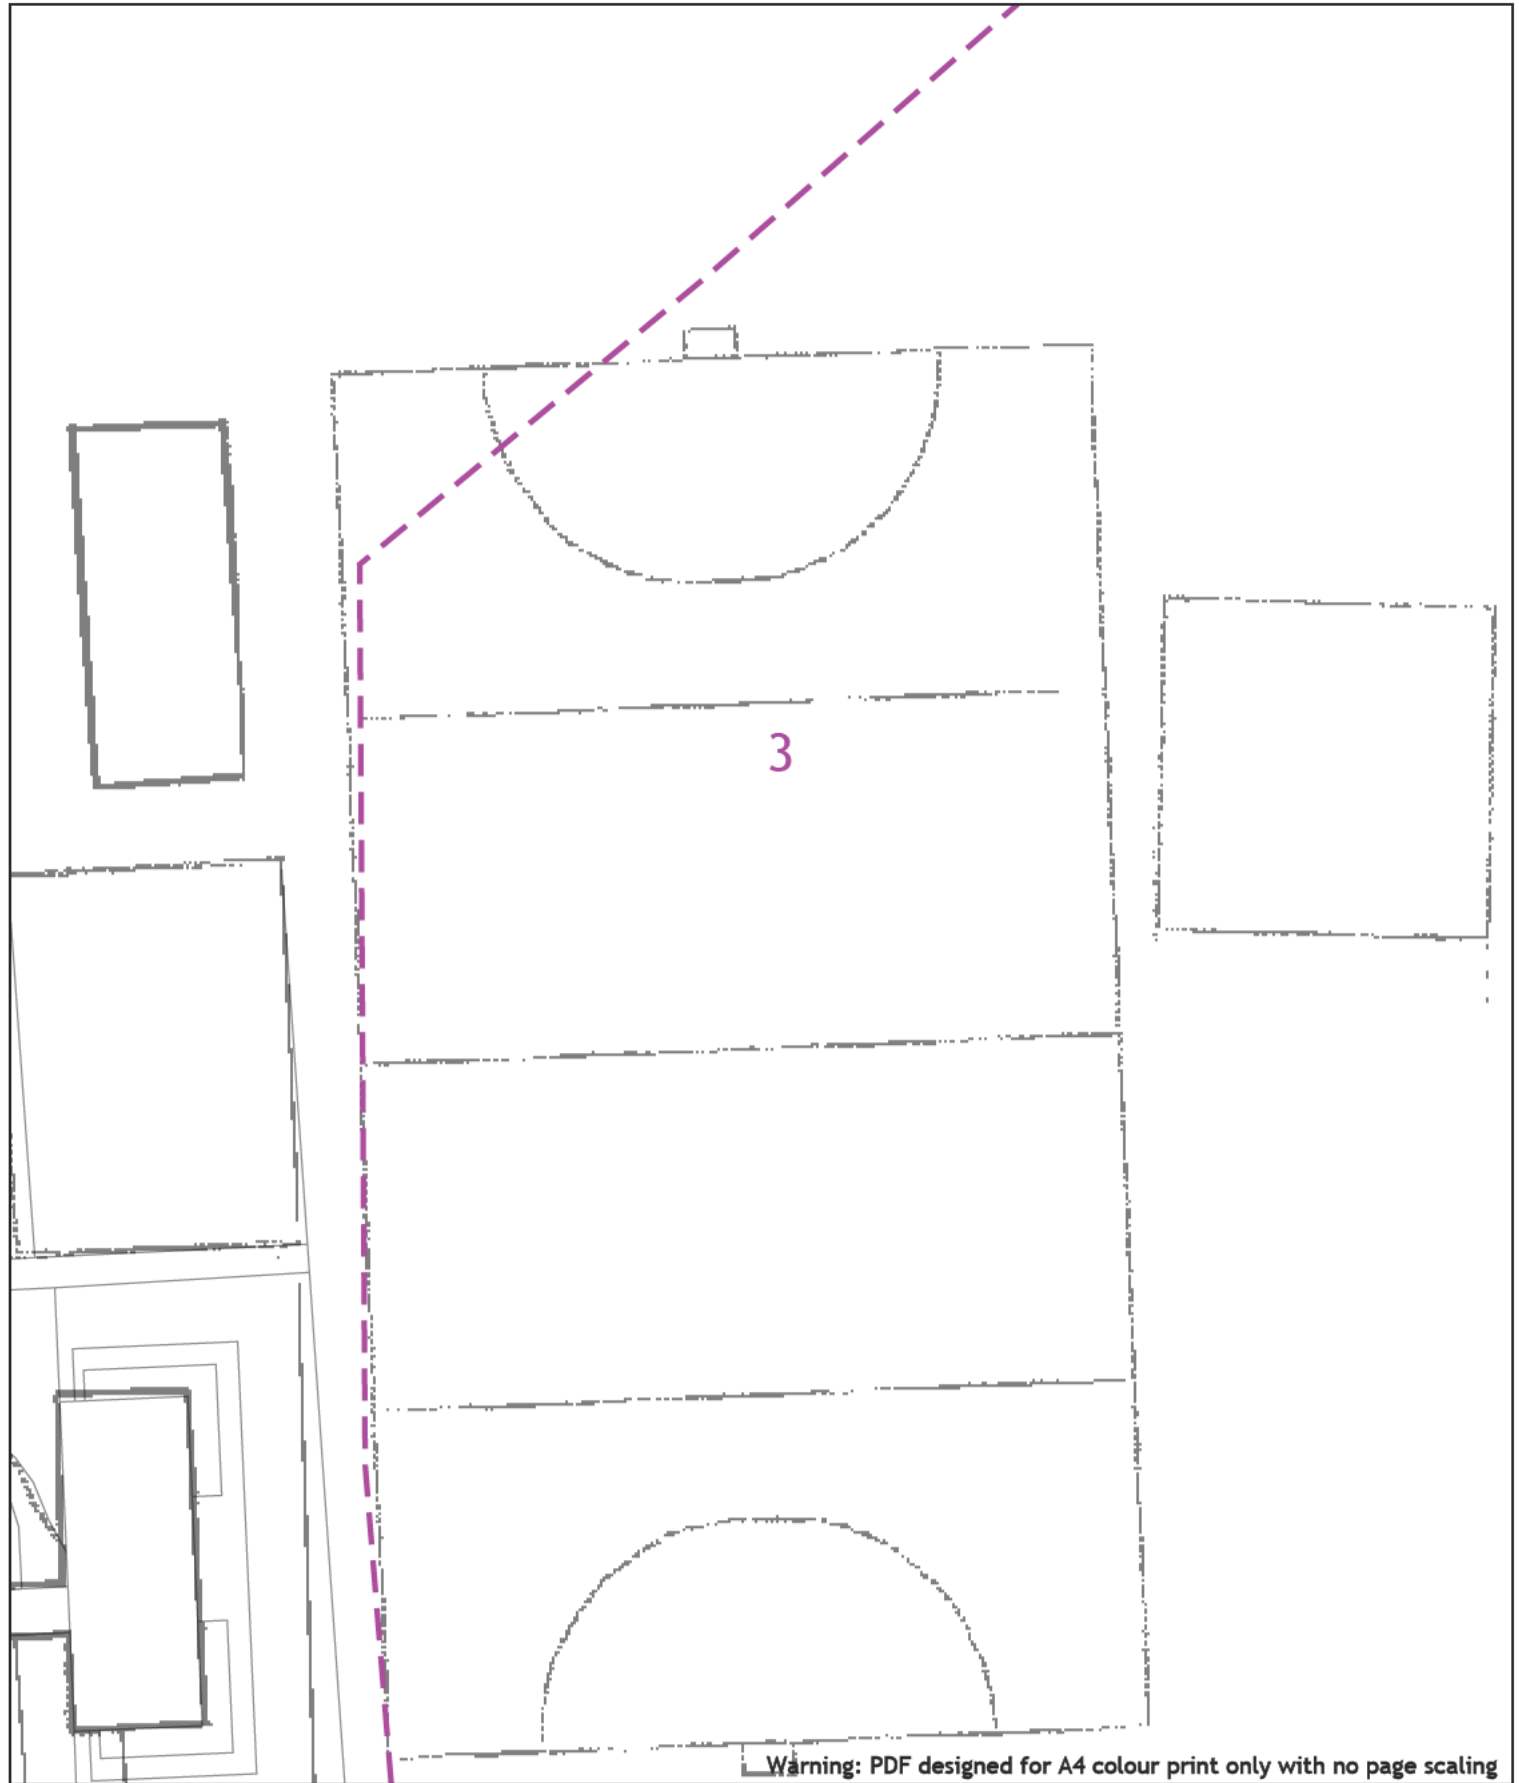

Warning: PDF designed for A4 colour print only with no page scaling

0 20m Dig Sites Area: Line:

Date Requested: 13/08/2024
 Job Reference: 34379413
 Site Location: 554116 237555
 Requested by:
 Your Scheme/Reference:
 S62A/2024/0057

	LP Main		Valve Closed		Reducer
	LP Service		Valve Open		Ducting
	MP Main		CSEP		Gas Supply Point
	MP Service		Pressure Reduction Station		
	IP Main		End Closure		

IMPORTANT NOTICES


- This information is given as a guide only and its accuracy cannot be guaranteed
- The plan only shows pipes owned by SSE Utility Solutions Limited, Indigo Pipelines Limited
- Service pipes etc. may not be shown but their presence should be anticipated
- You must use safe digging practices in accordance with H5(GH7) to establish the actual position of mains, services and other apparatus before any mechanical excavation is used
- It is your responsibility to ensure this information is provided to all persons working near our plant
- If in doubt call the SSE Enterprise Dial Before You Dig team on 0345 070 7386.

Please note: if you have overlaps or misalignments between base maps that make it difficult to understand please contact DBYEnterpriseEnquiries@sse.com or call 0345 070 7386



Indigo Pipelines Ltd.
 Registered Office:
 Loddon Reach,
 Reading Road,
 Arborfield,
 Reading,
 Berkshire, RG2 9HU

Scale: 1:500 (When plotted at A4)

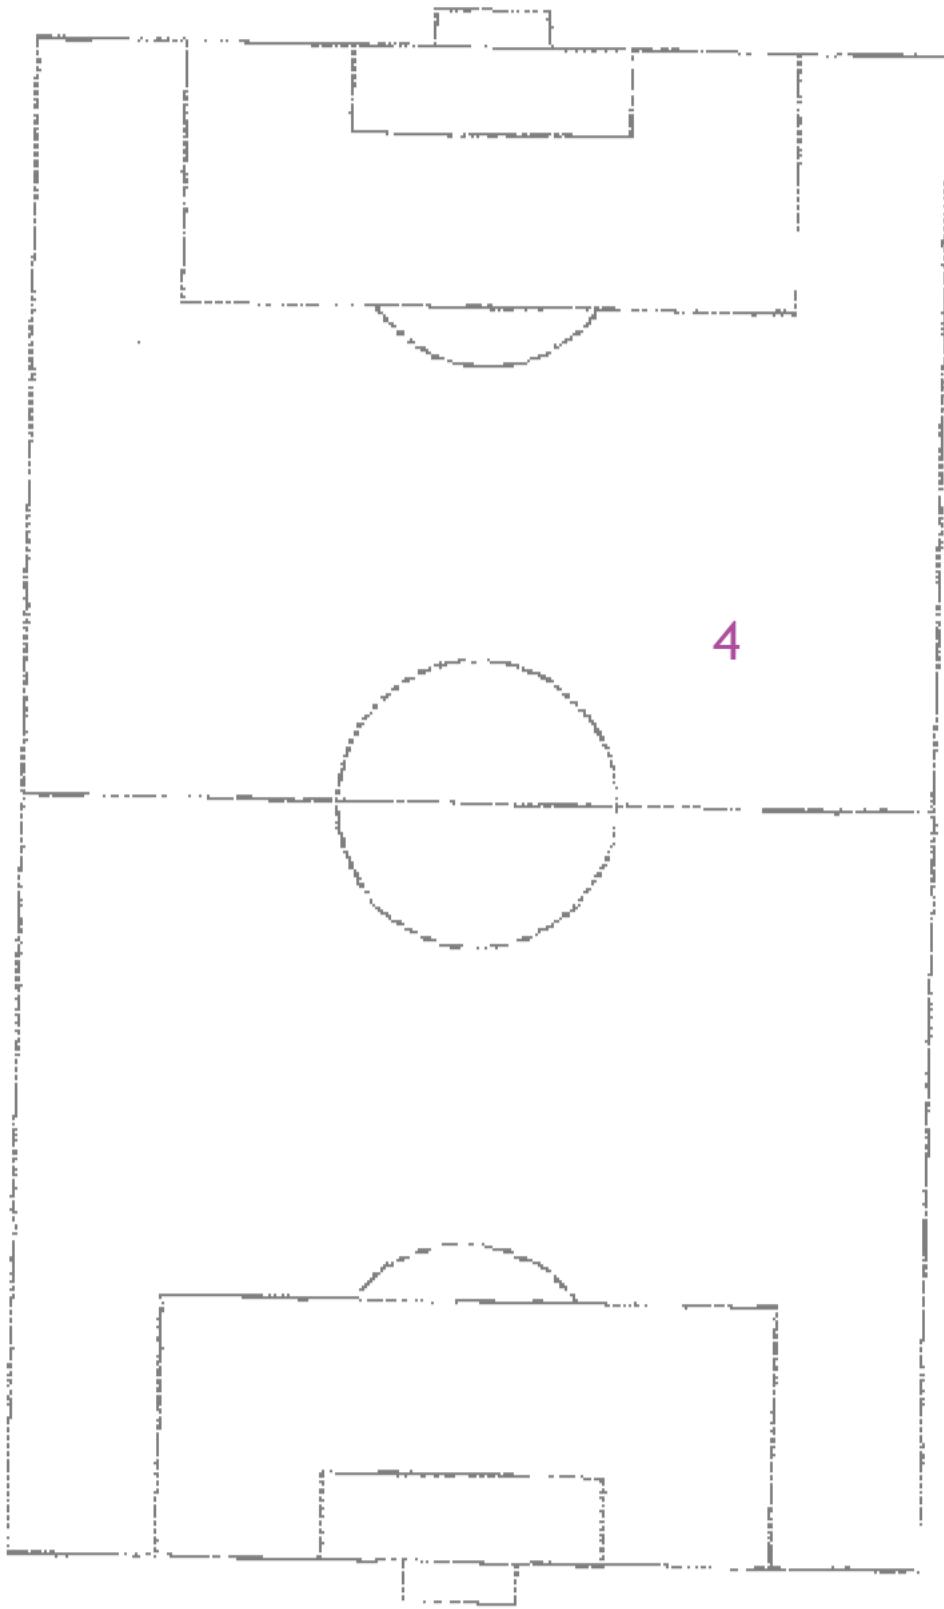

Warning: PDF designed for A4 colour print only with no page scaling

0 20m Dig Sites Area: Line:

Date Requested: 13/08/2024
 Job Reference: 34379413
 Site Location: 554116 237555
 Requested by:

Your Scheme/Reference:
 S62A/2024/0057

Scale: 1:500 (When plotted at A4)

LP Main	Valve Closed	Reducer
LP Service	Valve Open	Ducting
MP Main	CSEP	Gas Supply Point
MP Service	Pressure Reduction Station	
IP Main	End Closure	

IMPORTANT NOTICES

- This information is given as a guide only and its accuracy cannot be guaranteed
 - The plan only shows pipes owned by SSE Utility Solutions Limited, Indigo Pipelines Limited
 - Service pipes etc. may not be shown but their presence should be anticipated
 - You must use safe digging practices in accordance with H5(GH7) to establish the actual position of mains, services and other apparatus before any mechanical excavation is used
 - It is your responsibility to ensure this information is provided to all persons working near our plant
 - If in doubt call the SSE Enterprise Dial Before You Dig team on 0345 070 7386.
- Please note: if you have overlaps or misalignments between base maps that make it difficult to understand please contact DBYEnterpriseEnquiries@sse.com or call 0345 070 7386



Indigo Pipelines Ltd.
 Registered Office:
 Loddon Reach,
 Reading Road,
 Arborfield,
 Reading,
 Berkshire, RG2 9HU



Warning: PDF designed for A4 colour print only with no page scaling

0 20m Dig Sites Area: Line:

LP Main	Valve Closed	Reducer
LP Service	Valve Open	Ducting
MP Main	CSEP	Gas Supply Point
MP Service	Pressure Reduction Station	
IP Main	End Closure	

IMPORTANT NOTICES

- This information is given as a guide only and its accuracy cannot be guaranteed
- The plan only shows pipes owned by SSE Utility Solutions Limited, Indigo Pipelines Limited
- Service pipes etc. may not be shown but their presence should be anticipated
- You must use safe digging practices in accordance with H5(GH7) to establish the actual position of mains, services and other apparatus before any mechanical excavation is used
- It is your responsibility to ensure this information is provided to all persons working near our plant
- If in doubt call the SSE Enterprise Dial Before You Dig team on 0345 070 7386.

Please note: if you have overlaps or misalignments between base maps that make it difficult to understand please contact DBYEnterpriseEnquiries@sse.com or call 0345 070 7386

Indigo Pipelines Ltd.
 Registered Office:
 Loddon Reach,
 Reading Road,
 Arborfield,
 Reading,
 Berkshire, RG2 9HU



Warning: PDF designed for A4 colour print only with no page scaling

0 20m Dig Sites Area: Line:

LP Main	Valve Closed	Reducer
LP Service	Valve Open	Ducting
MP Main	CSEP	Gas Supply Point
MP Service	Pressure Reduction Station	
IP Main	End Closure	

IMPORTANT NOTICES


- This information is given as a guide only and its accuracy cannot be guaranteed
- The plan only shows pipes owned by SSE Utility Solutions Limited, Indigo Pipelines Limited
- Service pipes etc. may not be shown but their presence should be anticipated
- You must use safe digging practices in accordance with H5(G47) to establish the actual position of mains, services and other apparatus before any mechanical excavation is used
- It is your responsibility to ensure this information is provided to all persons working near our plant
- If in doubt call the SSE Enterprise Dial Before You Dig team on 0345 070 7386.

Please note: if you have overlaps or misalignments between base maps that make it difficult to understand please contact DBYDenterpriseenquiries@sse.com or call 0345 070 7386

Date Requested: 13/08/2024
 Job Reference: 34379413
 Site Location: 554116 237555
 Requested by:
 Your Scheme/Reference: S62A/2024/0057

Scale: 1:500 (When plotted at A4)

Indigo Pipelines Ltd.
 Registered Office:
 Loddon Reach,
 Reading Road,
 Arborfield,
 Reading,
 Berkshire, RG2 9HU

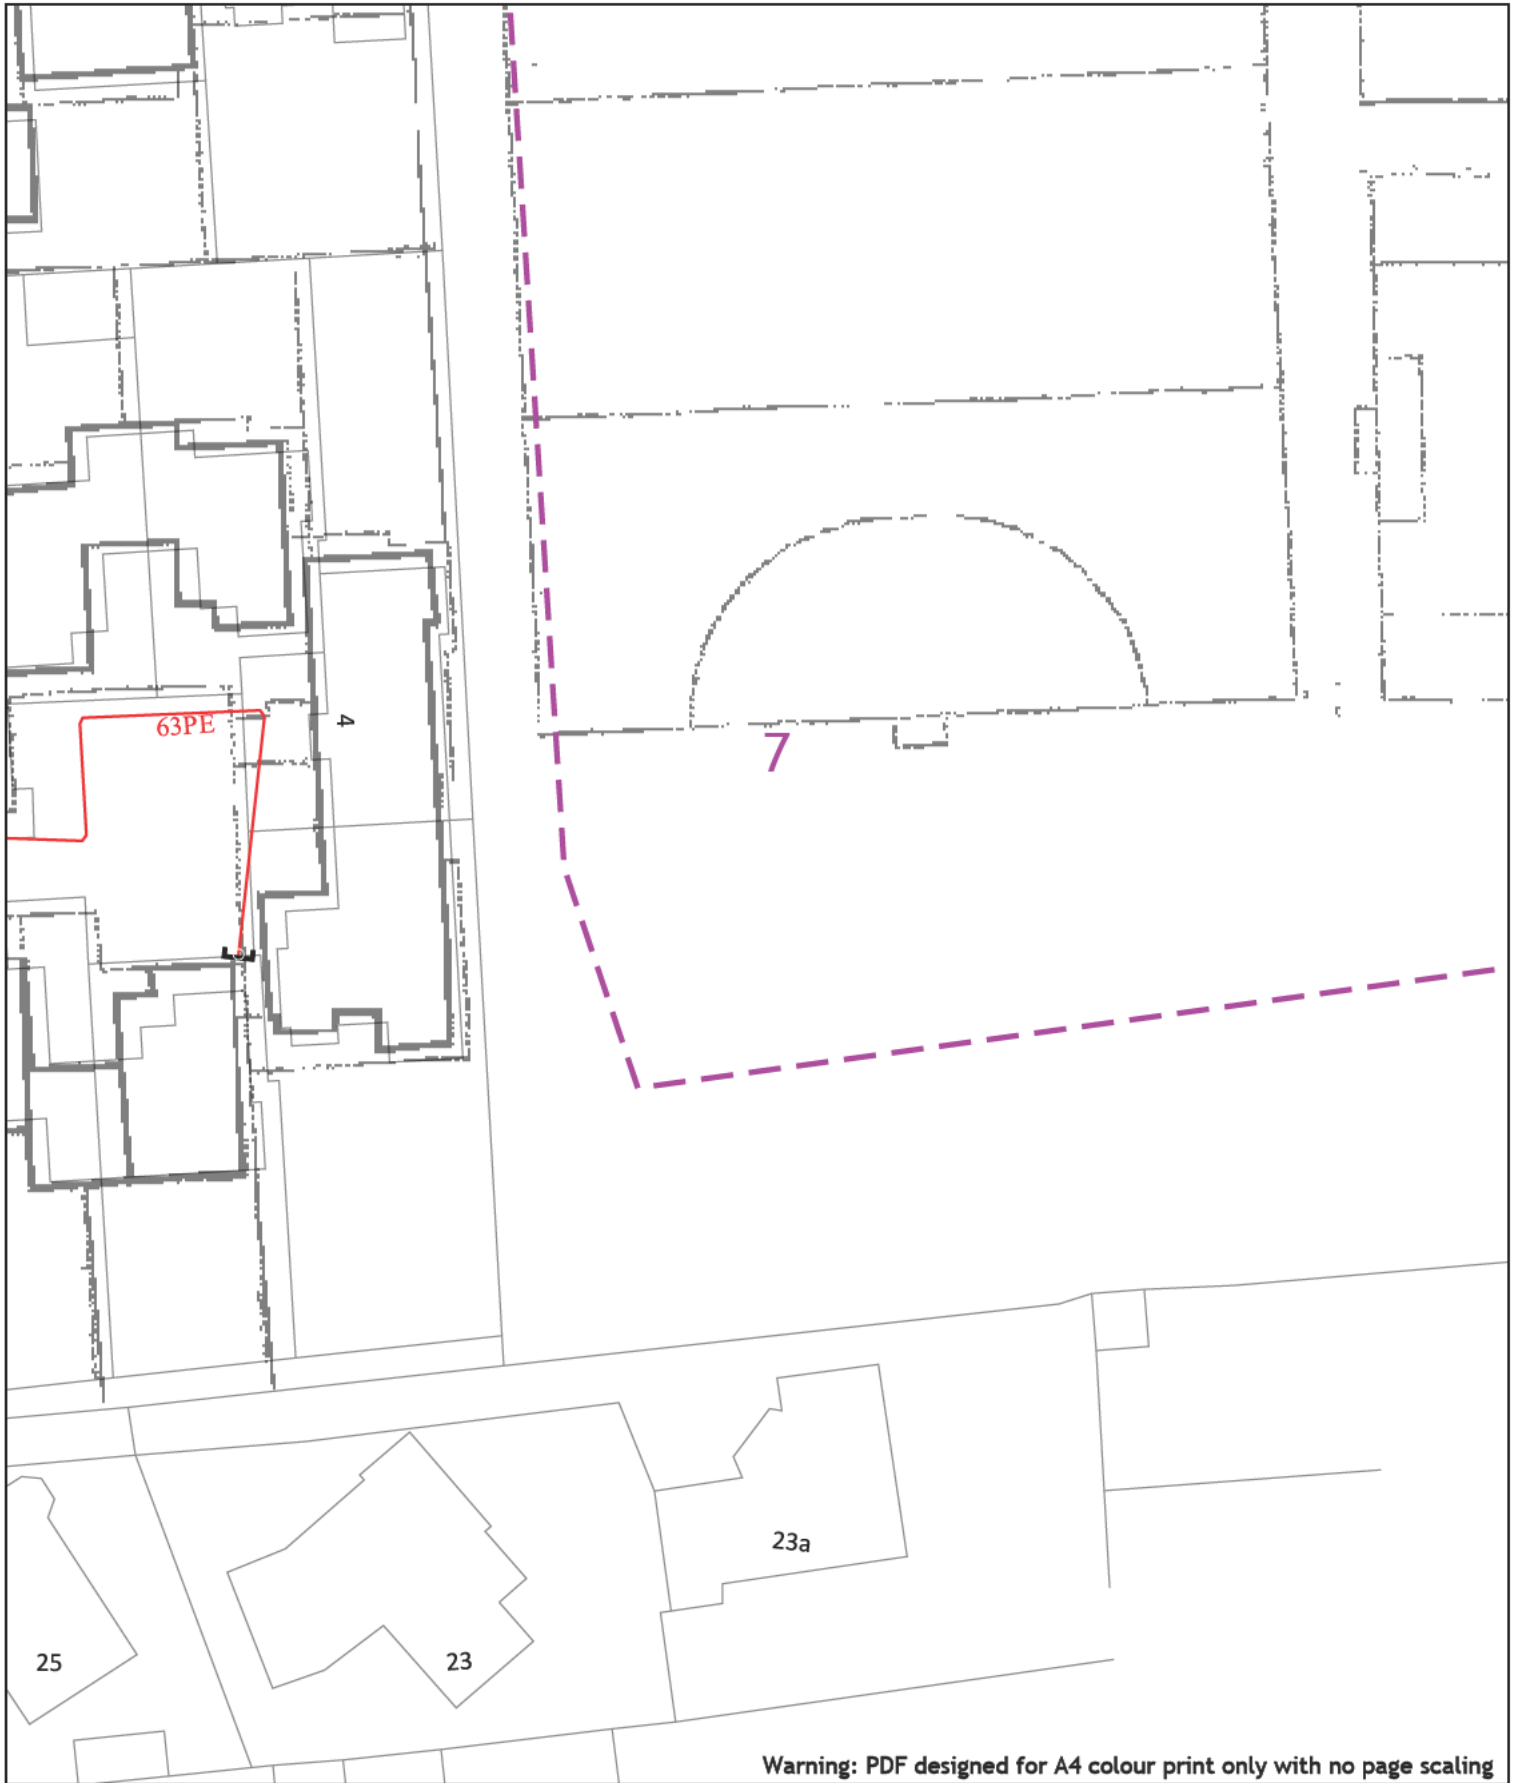

Warning: PDF designed for A4 colour print only with no page scaling

0 20m Dig Sites Area: Line:


LP Main	Valve Closed	Reducer
LP Service	Valve Open	Ducting
MP Main	CSEP	Gas Supply Point
MP Service	Pressure Reduction Station	
IP Main	End Closure	

IMPORTANT NOTICES

- This information is given as a guide only and its accuracy cannot be guaranteed
- The plan only shows pipes owned by SSE Utility Solutions Limited, Indigo Pipelines Limited
- Service pipes etc. may not be shown but their presence should be anticipated
- You must use safe digging practices in accordance with H5(GH7) to establish the actual position of mains, services and other apparatus before any mechanical excavation is used
- It is your responsibility to ensure this information is provided to all persons working near our plant
- If in doubt call the SSE Enterprise Dial Before You Dig team on 0345 070 7386.

Please note: If you have overlaps or misalignments between base maps that make it difficult to understand please contact DBYDenterpriseenquiries@sse.com or call 0345 070 7386

Indigo Pipelines Ltd.
Registered Office:
Loddon Reach,
Reading Road,
Arborfield,
Reading,
Berkshire, RG2 9HU

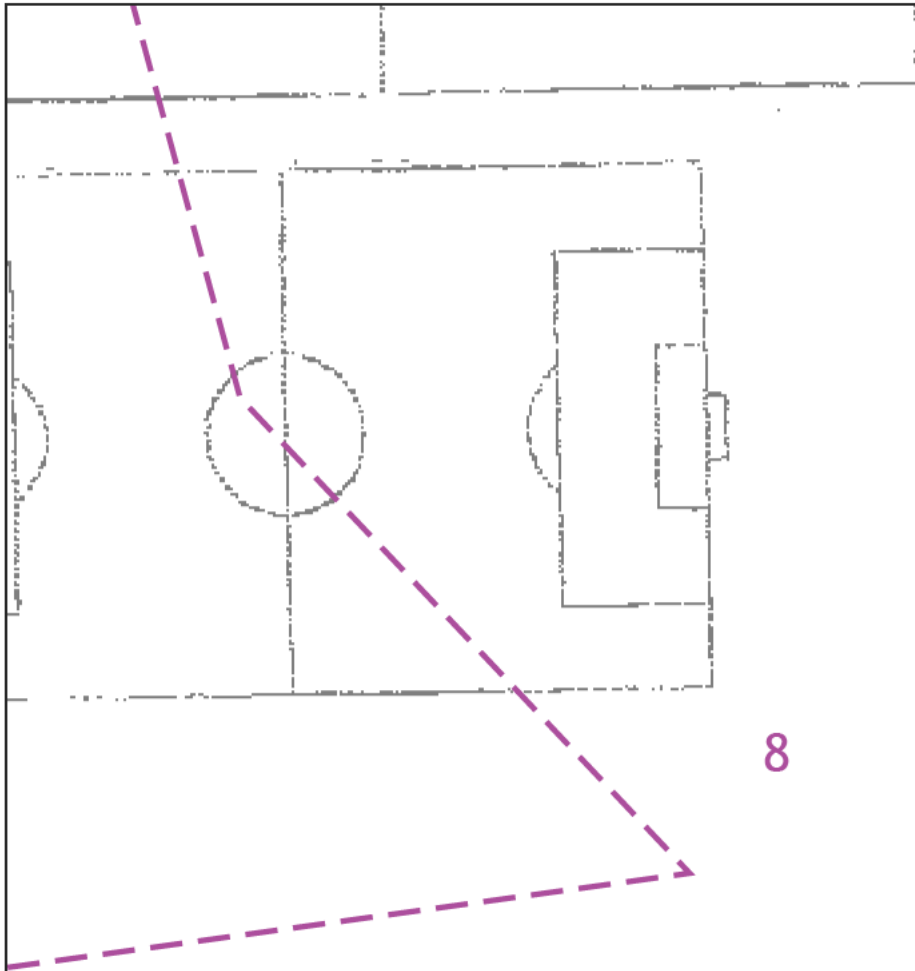

8

Warning: PDF designed for A4 colour print only with no page scaling

0 20m Dig Sites Area: Line:

LP Main	Valve Closed	Reducer
LP Service	Valve Open	Ducting
MP Main	CSEP	Gas Supply Point
MP Service	Pressure Reduction Station	
IP Main	End Closure	

IMPORTANT NOTICES

- This information is given as a guide only and its accuracy cannot be guaranteed
- The plan only shows pipes owned by SSE Utility Solutions Limited, Indigo Pipelines Limited
- Service pipes etc. may not be shown but their presence should be anticipated
- You must use safe digging practices in accordance with H5(G47) to establish the actual position of mains, services and other apparatus before any mechanical excavation is used
- It is your responsibility to ensure this information is provided to all persons working near our plant
- If in doubt call the SSE Enterprise Dial Before You Dig team on 0345 070 7386.

Please note: if you have overlaps or misalignments between base maps that make it difficult to understand please contact DBYEnterpriseEnquiries@sse.com or call 0345 070 7386

Date Requested: 13/08/2024
 Job Reference: 34379413
 Site Location: 554116 237555
 Requested by:
 Your Scheme/Reference: S62A/2024/0057

Scale: 1:500 (When plotted at A4)



Indigo Pipelines Ltd.
 Registered Office:
 Loddon Reach,
 Reading Road,
 Arborfield,
 Reading,
 Berkshire, RG2 9HU