


# Overview map of worksite

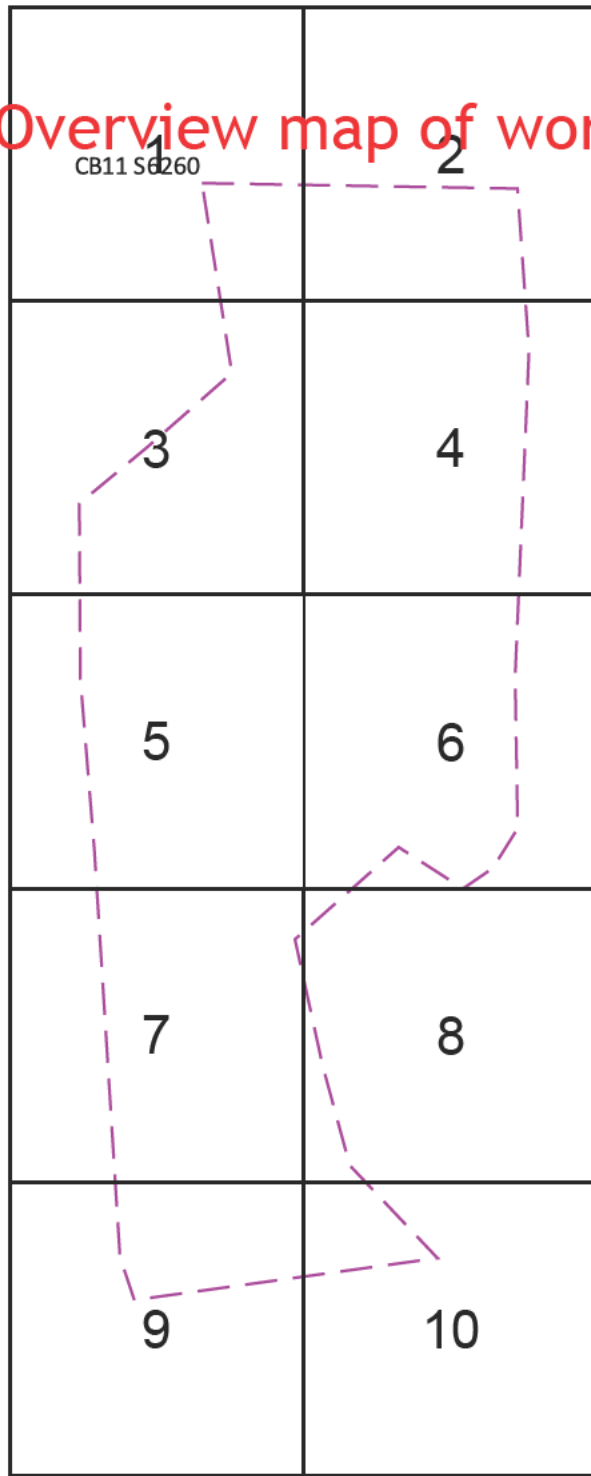

Last Mile Asset Management Limited  
 Fenick House, Lister Way  
 Hamilton International Technology Park  
 Glasgow G72 0FT  
 Telephone 03300 587 443

Date Requested: 13/08/2024  
 Job Reference: 34379413  
 Site Location: 554116 237555  
 Requested by: [REDACTED]

Your Scheme/Reference:  
 S62A/2024/0057

Scale: 1:2562 (When plotted at A4)

## ELECTRIC KEY

PROPOSED LV SERVICE	.....	LV STRAIGHT JOINT
PROPOSED LV	-----	LV BREACH JOINT
PROPOSED HV	-----	HV STRAIGHT JOINT
PROPOSED EHV (UG)	-----	HV BREACH JOINT
EXISTING/AS LAID LV SERVICE	-----	STREET LIGHTING C.P
EXISTING/AS LAID LV (UG)	-----	MINI PILLAR
EXISTING/AS LAID HV (UG)	-----	LINK BOX
EXISTING/AS LAID EHV (UG)	-----	EARTH SPIKE
EXISTING LV OVERHEAD	---x---	POT END
EXISTING HV OVERHEAD	---x---	SERVICE JOINT
EXISTING EHV OVERHEAD	---x---	
PROPOSING DISCONNECTED	---x---	



## Dig Sites

Line: - - - - -

Area: [ ] [ ] [ ] [ ] [ ] [ ] [ ] [ ] [ ] [ ]

This plan shows cables owned by Last Mile Electricity Limited in their role as a Licensed Distributor (IDNO). Cables owned by other Distributors or privately owned cables (or, indeed, any other apparatus, equipment or infrastructure) may also be present in the area. Information regarding such cables (or any such other apparatus, equipment, or infrastructure) should be obtained from the relevant owners.


The information shown on these plans is provided for general information purposes only and should not be relied on or treated as a substitute for your own enquiries. We make no warranty, representation, or guarantee, whether express or implied, regarding the content of the plans or that the content is accurate, complete, or up to date. No liability of any kind whatsoever is accepted by Last Mile Asset Management Limited, or their agents, servants or contractors for any error, omission, or misstatement.

Safe digging practices, in accordance with HS(G)47, must be used to verify and establish the actual position of all electrical cables and apparatus on site before any mechanical plant is used. It is your responsibility to ensure that this information is provided to all persons on or near electrical cables or apparatus. The information included on this plan should not be referred to beyond a period of 3 months from the date of issue.

In an emergency call 105, 24 hours a day

Friends School  
CB11 56260

1

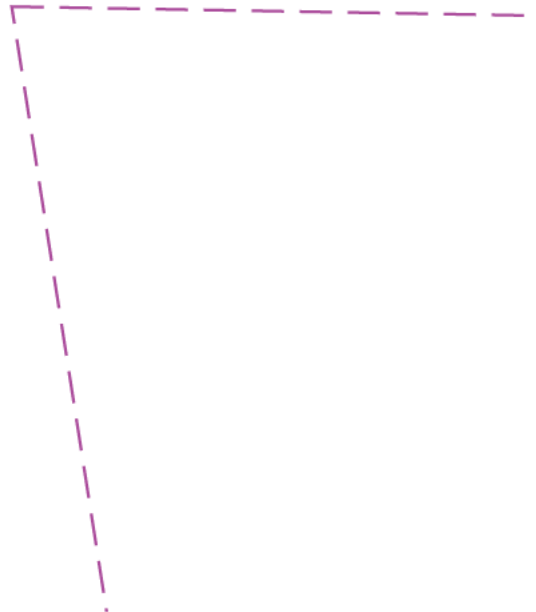

Last Mile Asset Management Limited  
Fenick House, Lister Way  
Hamilton International Technology Park  
Glasgow G72 0FT  
Telephone 03300 587 443

Date Requested: 13/08/2024  
Job Reference: 34379413  
Site Location: 554116 237555  
Requested by: [REDACTED]

Your Scheme/Reference:  
S62A/2024/0057

Scale: 1:500 (When plotted at A4)

**ELECTRIC KEY**

.....	LV STRAIGHT JOINT
- . - . - .	LV BREACH JOINT
- - - - -	HV STRAIGHT JOINT
- . - . - .	HV BREACH JOINT
-----	STREET LIGHTING C.P
-----	MINI PILLAR
-----	LINK BOX
-----	EARTH SPIKE
-----	POT END
-----	SERVICE JOINT
-----	PROPOSING DISCONNECTED



**Dig Sites**

Line: - - - - -

Area: [ - - - - ]



This plan shows cables owned by Last Mile Electricity Limited in their role as a Licensed Distributor (IDNO). Cables owned by other Distributors or privately owned cables (or, indeed, any other apparatus, equipment or infrastructure) may also be present in the area. Information regarding such cables (or any such other apparatus, equipment, or infrastructure) should be obtained from the relevant owners. The information shown on these plans is provided for general information purposes only and should not be relied on or treated as a substitute for your own enquiries. We make no warranty, representation, or guarantee, whether express or implied, regarding the content of the plans or that the content is accurate, complete, or up to date. No liability of any kind whatsoever is accepted by Last Mile Asset Management Limited, or their agents, servants or contractors for any error, omission, or misstatement. Safe digging practices, in accordance with HS(G)47, must be used to verify and establish the actual position of all electrical cables and apparatus on site before any mechanical plant is used. It is your responsibility to ensure that this information is provided to all persons on or near electrical cables or apparatus. The information included on this plan should not be referred to beyond a period of 3 months from the date of issue.

In an emergency call 105, 24 hours a day

2



Last Mile Asset Management Limited  
Fenick House, Lister Way  
Hamilton International Technology Park  
Glasgow G72 0FT  
Telephone 03300 587 443

Date Requested: 13/08/2024  
Job Reference: 34379413  
Site Location: 554116 237555  
Requested by: [REDACTED]  
Your Scheme/Reference: S62A/2024/0057  
Scale: 1:500 (When plotted at A4)

**ELECTRIC KEY**


.....	LV STRAIGHT JOINT	
- . - .	LV BREACH JOINT	
- - - -	HV STRAIGHT JOINT	
- . - .	HV BREACH JOINT	
- - - -	STREET LIGHTING C.P	
—	MINI PILLAR	
—	LINK BOX	
—	EARTH SPIKE	
— x —	POT END	
— x —	SERVICE JOINT	
— x —	PROPOSING DISCONNECTED	

**Dig Sites**  
Line:   
Area:



This plan shows cables owned by Last Mile Electricity Limited in their role as a Licensed Distributor (IDNO). Cables owned by other Distributors or privately owned cables (or, indeed, any other apparatus, equipment or infrastructure) may also be present in the area. Information regarding such cables (or any such other apparatus, equipment, or infrastructure) should be obtained from the relevant owners. The information shown on these plans is provided for general information purposes only and should not be relied on or treated as a substitute for your own enquiries. We make no warranty, representation, or guarantee, whether express or implied, regarding the content of the plans or that the content is accurate, complete, or up to date. No liability of any kind whatsoever is accepted by Last Mile Asset Management Limited, or their agents, servants or contractors for any error, omission, or misstatement. Safe digging practices, in accordance with HS(G)47, must be used to verify and establish the actual position of all electrical cables and apparatus on site before any mechanical plant is used. It is your responsibility to ensure that this information is provided to all persons on or near electrical cables or apparatus. The information included on this plan should not be referred to beyond a period of 3 months from the date of issue.

**In an emergency call 105, 24 hours a day**

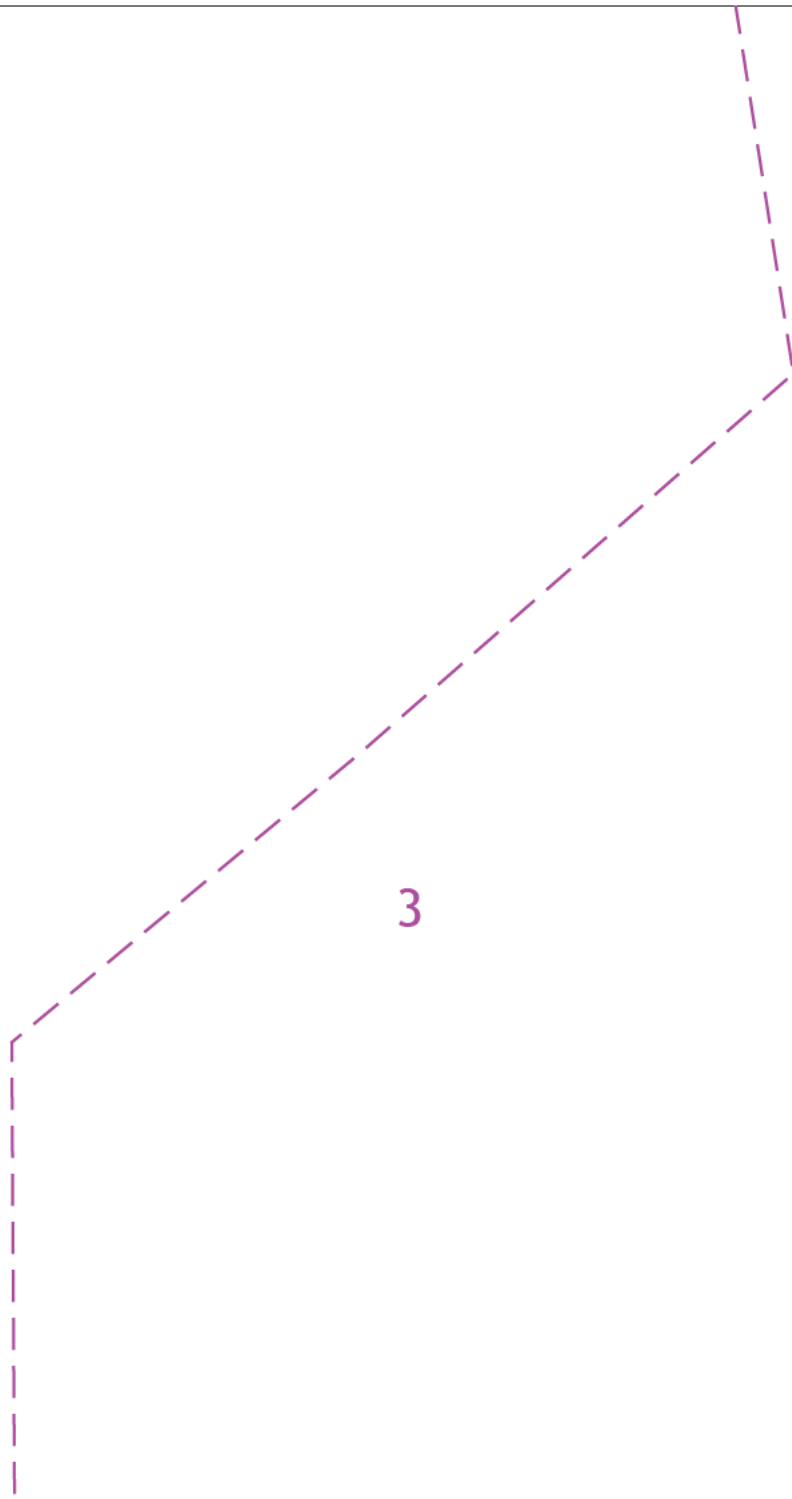

Last Mile Asset Management Limited  
 Fenick House, Lister Way  
 Hamilton International Technology Park  
 Glasgow G72 0FT  
 Telephone 03300 587 443

Date Requested: 13/08/2024  
 Job Reference: 34379413  
 Site Location: 554116 237555  
 Requested by: [REDACTED]

Your Scheme/Reference:  
 S62A/2024/0057

Scale: 1:500 (When plotted at A4)

**ELECTRIC KEY**

- PROPOSED LV SERVICE
- PROPOSED LV
- PROPOSED HV
- PROPOSED EHV (UG)
- EXISTING/AS LAID LV SERVICE
- EXISTING/AS LAID LV (UG)
- EXISTING/AS LAID HV (UG)
- EXISTING/AS LAID EHV (UG)
- EXISTING LV OVERHEAD
- EXISTING HV OVERHEAD
- EXISTING EHV OVERHEAD
- PROPOSING DISCONNECTED
- LV STRAIGHT JOINT
- LV BREACH JOINT
- HV STRAIGHT JOINT
- HV BREACH JOINT
- STREET LIGHTING C.P
- MINI PILLAR
- LINK BOX
- EARTH SPIKE
- POT END
- SERVICE JOINT



**Dig Sites**

- Line: [Dashed Purple Line Symbol]
- Area: [Dashed Purple Area Symbol]



This plan shows cables owned by Last Mile Electricity Limited in their role as a Licensed Distributor (IDNO). Cables owned by other Distributors or privately owned cables (or, indeed, any other apparatus, equipment or infrastructure) may also be present in the area. Information regarding such cables (or any such other apparatus, equipment, or infrastructure) should be obtained from the relevant owners.

The information shown on these plans is provided for general information purposes only and should not be relied on or treated as a substitute for your own enquiries. We make no warranty, representation, or guarantee, whether express or implied, regarding the content of the plans or that the content is accurate, complete, or up to date. No liability of any kind whatsoever is accepted by Last Mile Asset Management Limited, or their agents, servants or contractors for any error, omission, or misstatement.

Safe digging practices, in accordance with HS(G)47, must be used to verify and establish the actual position of all electrical cables and apparatus on site before any mechanical plant is used. It is your responsibility to ensure that this information is provided to all persons on or near electrical cables or apparatus. The information included on this plan should not be referred to beyond a period of 3 months from the date of issue.

In an emergency call 105, 24 hours a day



Last Mile Asset Management Limited  
Fenick House, Lister Way  
Hamilton International Technology Park  
Glasgow G72 0FT  
Telephone 03300 587 443

Date Requested: 13/08/2024  
Job Reference: 34379413  
Site Location: 554116 237555  
Requested by: [REDACTED]

Your Scheme/Reference:  
S62A/2024/0057

Scale: 1:500 (When plotted at A4)

### ELECTRIC KEY

- |                             |       |                     |
|-----------------------------|-------|---------------------|
| PROPOSED LV SERVICE         | ..... | LV STRAIGHT JOINT   |
| PROPOSED LV                 | ----- | LV BREACH JOINT     |
| PROPOSED HV                 | ----- | HV STRAIGHT JOINT   |
| PROPOSED EHV (UG)           | ----- | HV BREACH JOINT     |
| EXISTING/AS LAID LV SERVICE | ----- | STREET LIGHTING C.P |
| EXISTING/AS LAID LV (UG)    | ----- | MINI PILLAR         |
| EXISTING/AS LAID HV (UG)    | ----- | LINK BOX            |
| EXISTING/AS LAID EHV (UG)   | ----- | EARTH SPIKE         |
| EXISTING LV OVERHEAD        | —X—   | POT END             |
| EXISTING HV OVERHEAD        | —X—   | SERVICE JOINT       |
| EXISTING EHV OVERHEAD       | —X—   |                     |
| PROPOSING DISCONNECTED      | —X—   |                     |



### Dig Sites

Line: - - - - -

Area: [ ] [ ] [ ] [ ]



This plan shows cables owned by Last Mile Electricity Limited in their role as a Licensed Distributor (IDNO). Cables owned by other Distributors or privately owned cables (or, indeed, any other apparatus, equipment or infrastructure) may also be present in the area. Information regarding such cables (or any such other apparatus, equipment, or infrastructure) should be obtained from the relevant owners.

The information shown on these plans is provided for general information purposes only and should not be relied on or treated as a substitute for your own enquiries. We make no warranty, representation, or guarantee, whether express or implied, regarding the content of the plans or that the content is accurate, complete, or up to date. No liability of any kind whatsoever is accepted by Last Mile Asset Management Limited, or their agents, servants or contractors for any error, omission, or misstatement.

Safe digging practices, in accordance with HS(G)47, must be used to verify and establish the actual position of all electrical cables and apparatus on site before any mechanical plant is used. It is your responsibility to ensure that this information is provided to all persons on or near electrical cables or apparatus. The information included on this plan should not be referred to beyond a period of 3 months from the date of issue.

In an emergency call 105, 24 hours a day


  
 Last Mile Asset Management Limited  
 Fenick House, Lister Way  
 Hamilton International Technology Park  
 Glasgow G72 0FT  
 Telephone 03300 587 443  


---

 Date Requested: 13/08/2024  
 Job Reference: 34379413  
 Site Location: 554116 237555  
 Requested by:   
 Your Scheme/Reference:  
 S62A/2024/0057  


---

 Scale: 1:500 (When plotted at A4)

<b>ELECTRIC KEY</b> PROPOSED LV SERVICE PROPOSED LV PROPOSED HV PROPOSED EHV (UG) EXISTING/AS LAID LV SERVICE EXISTING/AS LAID LV (UG) EXISTING/AS LAID HV (UG) EXISTING/AS LAID EHV (UG) EXISTING LV OVERHEAD EXISTING HV OVERHEAD EXISTING EHV OVERHEAD PROPOSING DISCONNECTED	..... LV STRAIGHT JOINT - - - - - LV BREACH JOINT - - - - - HV STRAIGHT JOINT - - - - - HV BREACH JOINT STREET LIGHTING C.P MINI PILLAR LINK BOX EARTH SPIKE POT END SERVICE JOINT		<b>Dig Sites</b> Line: - - - - - Area: - - - - -
<div style="text-align: right;">100m</div>			
<p>                     This plan shows cables owned by Last Mile Electricity Limited in their role as a Licensed Distributor (IDNO). Cables owned by other Distributors or privately owned cables (or, indeed, any other apparatus, equipment or infrastructure may also be present in the area. Information regarding such cables (or any such other apparatus, equipment, or infrastructure) should be obtained from the relevant owners. The information shown on these plans is provided for general information purposes only and should not be relied on or treated as a substitute for your own enquiries. We make no warranty, representation, or guarantee, whether express or implied, regarding the content of the plans or that the content is accurate, complete, or up to date. No liability of any kind whatsoever is accepted by Last Mile Asset Management Limited, or their agents, servants or contractors for any error, omission, or misstatement. Safe digging practices, in accordance with HS(G)47, must be used to verify and establish the actual position of all electrical cables and apparatus on site before any mechanical plant is used. It is your responsibility to ensure that this information is provided to all persons on or near electrical cables or apparatus. The information included on this plan should not be referred to beyond a period of 3 month from the date of issue.                 </p>			

**In an emergency call 105, 24 hours a day**

6



Last Mile Asset Management Limited  
 Fenick House, Lister Way  
 Hamilton International Technology Park  
 Glasgow G72 0FT  
 Telephone 03300 587 443

Date Requested: 13/08/2024  
 Job Reference: 34379413  
 Site Location: 554116 237555  
 Requested by: [REDACTED]

Your Scheme/Reference:  
 S62A/2024/0057

Scale: 1:500 (When plotted at A4)

**ELECTRIC KEY**

.....	LV STRAIGHT JOINT
---	LV BREACH JOINT
- - - -	HV STRAIGHT JOINT
- . - .	HV BREACH JOINT
---	STREET LIGHTING C.P
---	MINI PILLAR
---	LINK BOX
---	EARTH SPIKE
---x---	POT END
---x---	SERVICE JOINT
---	PROPOSING DISCONNECTED



**Dig Sites**


Line: - - - -  
 Area: [REDACTED]



This plan shows cables owned by Last Mile Electricity Limited in their role as a Licensed Distributor (IDNO). Cables owned by other Distributors or privately owned cables (or, indeed, any other apparatus, equipment or infrastructure) may also be present in the area. Information regarding such cables (or any such other apparatus, equipment, or infrastructure) should be obtained from the relevant owners. The information shown on these plans is provided for general information purposes only and should not be relied on or treated as a substitute for your own enquiries. We make no warranty, representation, or guarantee, whether express or implied, regarding the content of the plans or that the content is accurate, complete, or up to date. No liability of any kind whatsoever is accepted by Last Mile Asset Management Limited, or their agents, servants or contractors for any error, omission, or misstatement. Safe digging practices, in accordance with HS(G)47, must be used to verify and establish the actual position of all electrical cables and apparatus on site before any mechanical plant is used. It is your responsibility to ensure that this information is provided to all persons on or near electrical cables or apparatus. The information included on this plan should not be referred to beyond a period of 3 months from the date of issue.

In an emergency call 105, 24 hours a day



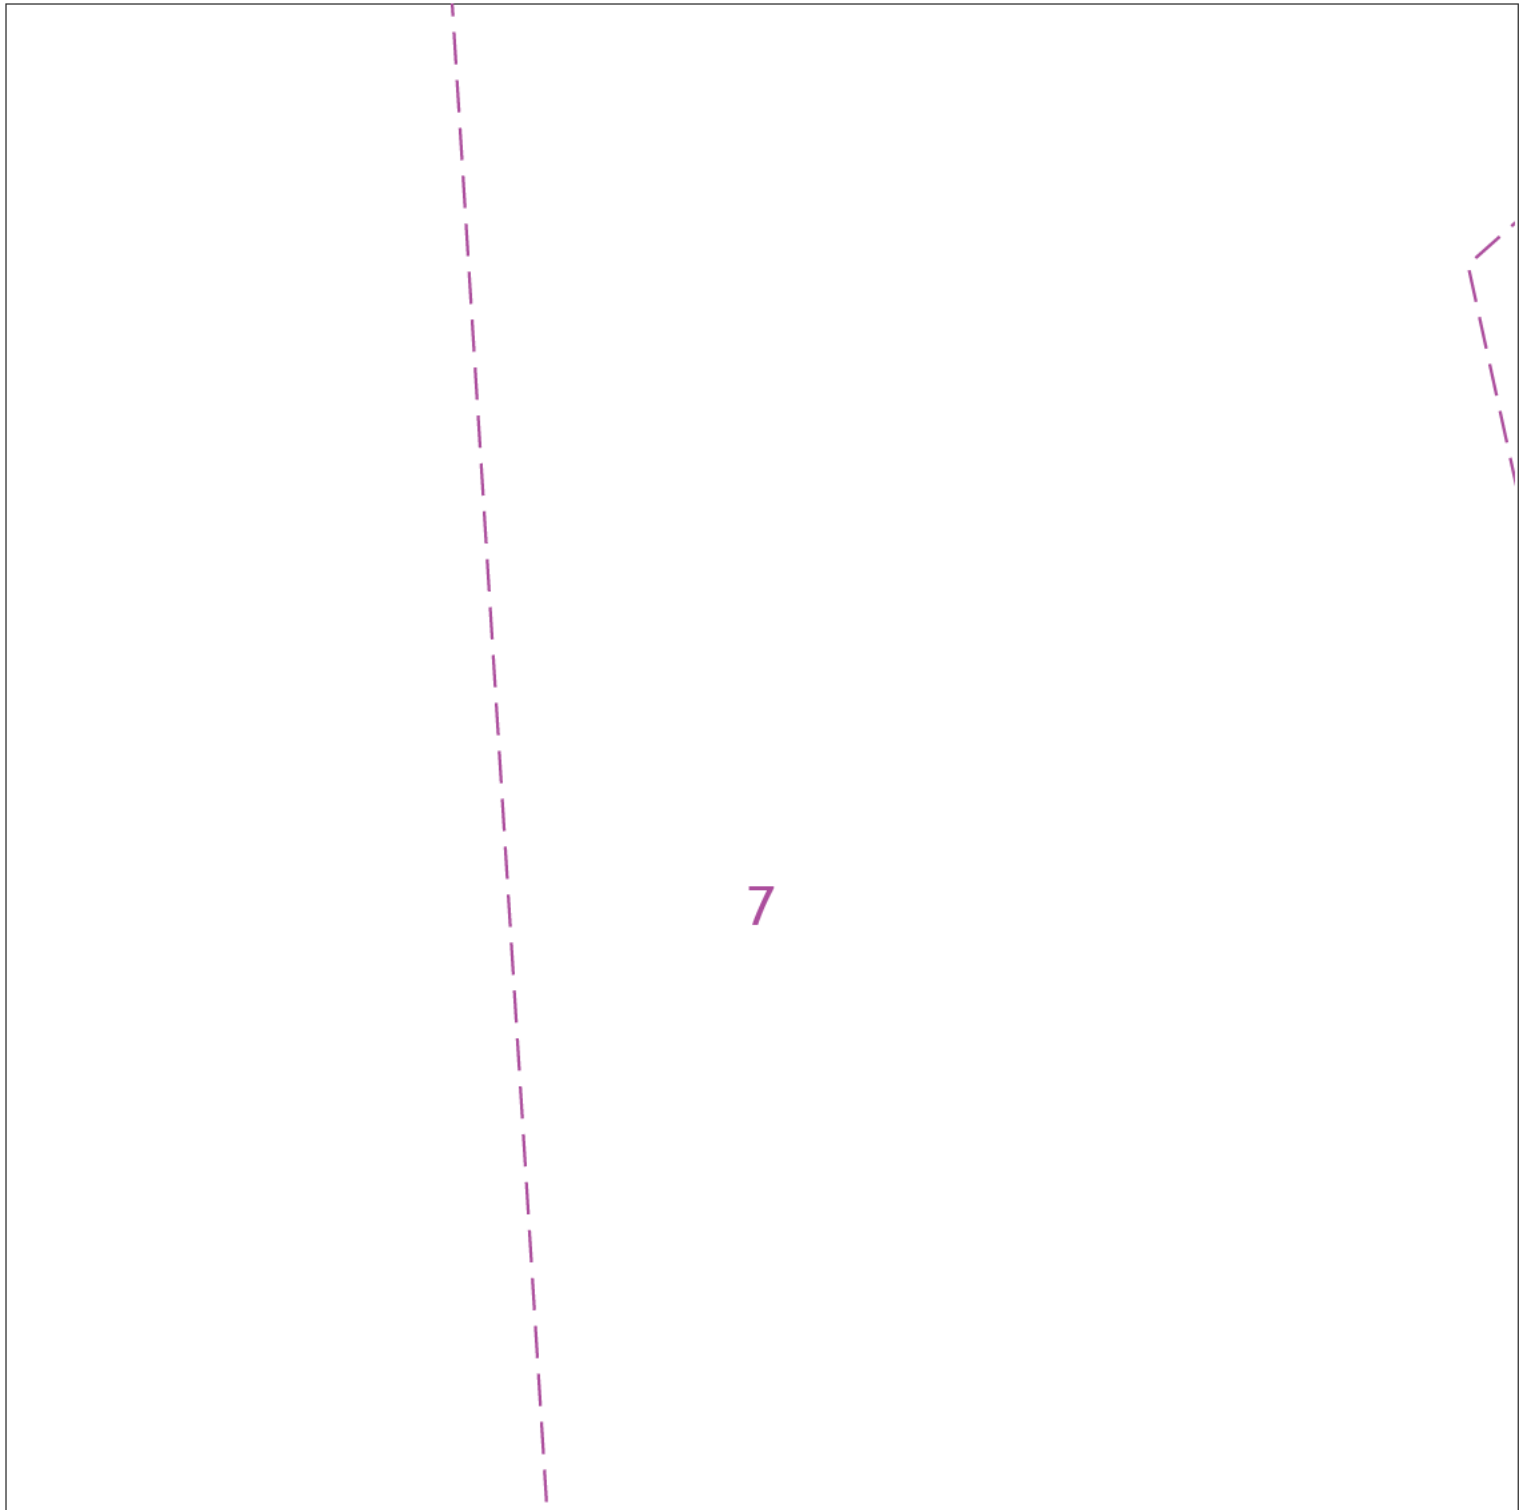

7

**lastmile**  
Asset Management

Last Mile Asset Management Limited  
Fenick House, Lister Way  
Hamilton International Technology Park  
Glasgow G72 0FT  
Telephone 03300 587 443

Date Requested: 13/08/2024  
Job Reference: 34379413  
Site Location: 554116 237555  
Requested by: [REDACTED]  
Your Scheme/Reference: S62A/2024/0057

Scale: 1:500 (When plotted at A4)

**ELECTRIC KEY**

- |                             |             |                     |  |
|-----------------------------|-------------|---------------------|--|
| PROPOSED LV SERVICE         | -----       | LV STRAIGHT JOINT   |  |
| PROPOSED LV                 | - - - - -   | LV BREACH JOINT     |  |
| PROPOSED HV                 | - . - . - . | HV STRAIGHT JOINT   |  |
| PROPOSED EHV (UG)           | - . - . - . | HV BREACH JOINT     |  |
| EXISTING/AS LAID LV SERVICE | -----       | STREET LIGHTING C.P |  |
| EXISTING/AS LAID LV (UG)    | - - - - -   | MINI PILLAR         |  |
| EXISTING/AS LAID HV (UG)    | - . - . - . | LINK BOX            |  |
| EXISTING/AS LAID EHV (UG)   | - . - . - . | EARTH SPIKE         |  |
| EXISTING LV OVERHEAD        | — x — x —   | POT END             |  |
| EXISTING HV OVERHEAD        | — x — x —   | SERVICE JOINT       |  |
| EXISTING EHV OVERHEAD       | — x — x —   |                     |  |
| PROPOSING DISCONNECTED      | — x — x —   |                     |  |



**Dig Sites**

Line: - - - - -

Area: [ - - - - ]




This plan shows cables owned by Last Mile Electricity Limited in their role as a Licensed Distributor (IDNO). Cables owned by other Distributors or privately owned cables (or, indeed, any other apparatus, equipment or infrastructure) may also be present in the area. Information regarding such cables (or any such other apparatus, equipment, or infrastructure) should be obtained from the relevant owners.

The information shown on these plans is provided for general information purposes only and should not be relied on or treated as a substitute for your own enquiries. We make no warranty, representation, or guarantee, whether express or implied, regarding the content of the plans or that the content is accurate, complete, or up to date. No liability of any kind whatsoever is accepted by Last Mile Asset Management Limited, or their agents, servants or contractors for any error, omission, or misstatement.

Safe digging practices, in accordance with HS(G)47, must be used to verify and establish the actual position of all electrical cables and apparatus on site before any mechanical plant is used. It is your responsibility to ensure that this information is provided to all persons on or near electrical cables or apparatus. The information included on this plan should not be referred to beyond a period of 3 months from the date of issue.

**In an emergency call 105, 24 hours a day**



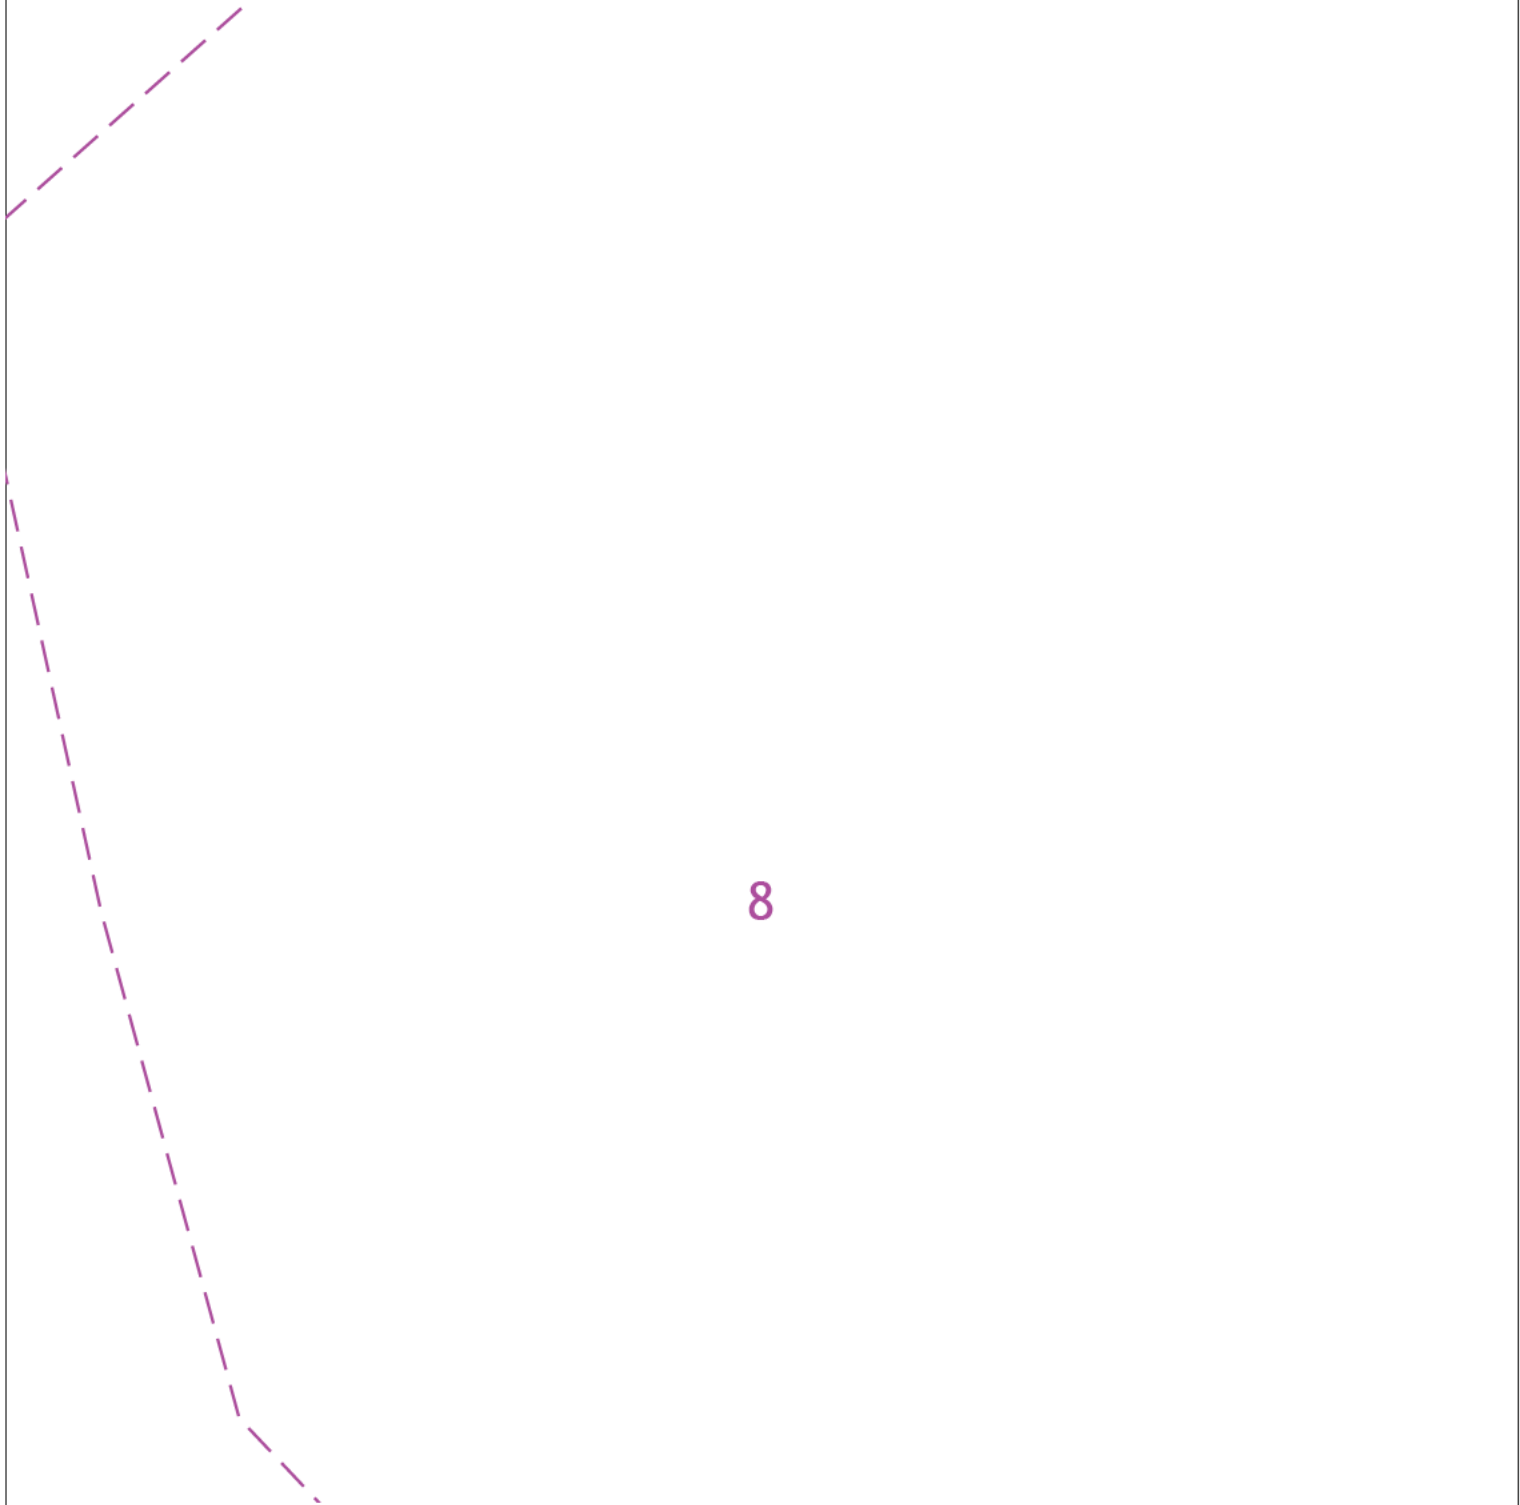

8



Last Mile Asset Management Limited  
 Fenick House, Lister Way  
 Hamilton International Technology Park  
 Glasgow G72 0FT  
 Telephone 03300 587 443

Date Requested: 13/08/2024  
 Job Reference: 34379413  
 Site Location: 554116 237555  
 Requested by: [REDACTED]

Your Scheme/Reference:  
 S62A/2024/0057

Scale: 1:500 (When plotted at A4)

**ELECTRIC KEY**

.....	LV STRAIGHT JOINT
---	LV BREACH JOINT
- - -	HV STRAIGHT JOINT
- - -	HV BREACH JOINT
---	STREET LIGHTING C.P
---	MINI PILLAR
---	LINK BOX
---	EARTH SPIKE
---x---	POT END
---x---	SERVICE JOINT
---	PROPOSING DISCONNECTED




**Dig Sites**  
 Line: [Dashed Purple Line]  
 Area: [Dashed Purple Square]



This plan shows cables owned by Last Mile Electricity Limited in their role as a Licensed Distributor (IDNO). Cables owned by other Distributors or privately owned cables (or, indeed, any other apparatus, equipment or infrastructure) may also be present in the area. Information regarding such cables (or any such other apparatus, equipment, or infrastructure) should be obtained from the relevant owners. The information shown on these plans is provided for general information purposes only and should not be relied on or treated as a substitute for your own enquiries. We make no warranty, representation, or guarantee, whether express or implied, regarding the content of the plans or that the content is accurate, complete, or up to date. No liability of any kind whatsoever is accepted by Last Mile Asset Management Limited, or their agents, servants or contractors for any error, omission, or misstatement. Safe digging practices, in accordance with HS(G)47, must be used to verify and establish the actual position of all electrical cables and apparatus on site before any mechanical plant is used. It is your responsibility to ensure that this information is provided to all persons on or near electrical cables or apparatus. The information included on this plan should not be referred to beyond a period of 3 months from the date of issue.

In an emergency call 105, 24 hours a day

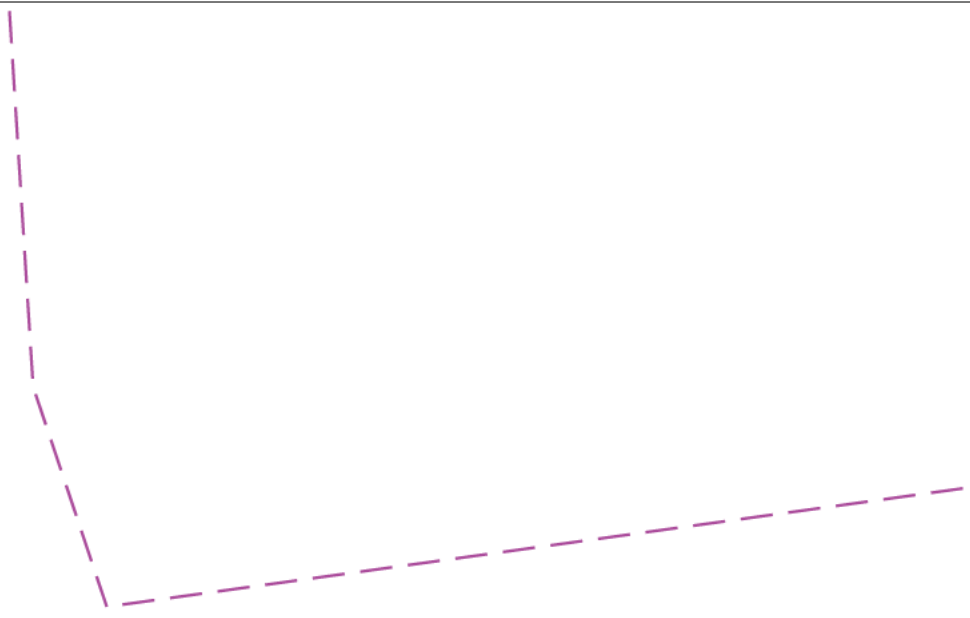

9



Last Mile Asset Management Limited  
 Fenick House, Lister Way  
 Hamilton International Technology Park  
 Glasgow G72 0FT  
 Telephone 03300 587 443

Date Requested: 13/08/2024  
 Job Reference: 34379413  
 Site Location: 554116 237555  
 Requested by: [REDACTED]  
 Your Scheme/Reference: S62A/2024/0057

Scale: 1:500 (When plotted at A4)

**ELECTRIC KEY**

- |                             |             |                     |  |
|-----------------------------|-------------|---------------------|--|
| PROPOSED LV SERVICE         | .....       | LV STRAIGHT JOINT   |  |
| PROPOSED LV                 | - - - - -   | LV BREACH JOINT     |  |
| PROPOSED HV                 | - . - . - . | HV STRAIGHT JOINT   |  |
| PROPOSED EHV (UG)           | - . - . - . | HV BREACH JOINT     |  |
| EXISTING/AS LAID LV SERVICE | .....       | STREET LIGHTING C.P |  |
| EXISTING/AS LAID LV (UG)    | - - - - -   | MINI PILLAR         |  |
| EXISTING/AS LAID HV (UG)    | - . - . - . | LINK BOX            |  |
| EXISTING/AS LAID EHV (UG)   | - . - . - . | EARTH SPIKE         |  |
| EXISTING LV OVERHEAD        | — — — — —   | POT END             |  |
| EXISTING HV OVERHEAD        | — — — — —   | SERVICE JOINT       |  |
| EXISTING EHV OVERHEAD       | — — — — —   |                     |  |
| PROPOSING DISCONNECTED      | — x — x —   |                     |  |

- Dig Sites**
- Line:
- Area:



This plan shows cables owned by Last Mile Electricity Limited in their role as a Licensed Distributor (IDNO). Cables owned by other Distributors or privately owned cables (or, indeed, any other apparatus, equipment or infrastructure) may also be present in the area. Information regarding such cables (or any such other apparatus, equipment, or infrastructure) should be obtained from the relevant owners.


The information shown on these plans is provided for general information purposes only and should not be relied on or treated as a substitute for your own enquiries. We make no warranty, representation, or guarantee, whether express or implied, regarding the content of the plans or that the content is accurate, complete, or up to date. No liability of any kind whatsoever is accepted by Last Mile Asset Management Limited, or their agents, servants or contractors for any error, omission, or misstatement.

Safe digging practices, in accordance with HS(G)47, must be used to verify and establish the actual position of all electrical cables and apparatus on site before any mechanical plant is used. It is your responsibility to ensure that this information is provided to all persons on or near electrical cables or apparatus. The information included on this plan should not be referred to beyond a period of 3 months from the date of issue.

In an emergency call 105, 24 hours a day



**Last Mile Asset Management Limited**  
 Fenick House, Lister Way  
 Hamilton International Technology Park  
 Glasgow G72 0FT  
 Telephone 03300 587 443

<p><b>PROPOSED LV SERVICE</b></p> <p><b>PROPOSED LV</b></p> <p><b>PROPOSED HV</b></p> <p><b>PROPOSED EHV (UG)</b></p> <p><b>EXISTING/AS LAID LV SERVICE</b></p> <p><b>EXISTING/AS LAID LV (UG)</b></p> <p><b>EXISTING/AS LAID HV (UG)</b></p> <p><b>EXISTING/AS LAID EHV (UG)</b></p> <p><b>EXISTING LV OVERHEAD</b></p> <p><b>EXISTING HV OVERHEAD</b></p> <p><b>EXISTING EHV OVERHEAD</b></p> <p><b>PROPOSING DISCONNECTED</b></p>	<p><b>ELECTRIC KEY</b></p> <p>..... LV STRAIGHT JOINT</p> <p>--- LV BREACH JOINT</p> <p>--- HV STRAIGHT JOINT</p> <p>--- HV BREACH JOINT</p> <p>--- STREET LIGHTING C.P</p> <p>--- MINI PILLAR</p> <p>--- LINK BOX</p> <p>--- EARTH SPIKE</p> <p>--- POT END</p> <p>--- SERVICE JOINT</p>		<p><b>Dig Sites</b></p> <p><b>Line:</b> - - - - -</p> <p><b>Area:</b> □ □ □ □</p>
--	---	---	---

**Date Requested:** 13/08/2024  
**Job Reference:** 34379413  
**Site Location:** 554116 237555  
**Requested by:** ██████████  
**Your Scheme/Reference:**  
 S62A/2024/0057

**Scale:** 1:500 (When plotted at A4)

This plan shows cables owned by Last Mile Electricity Limited in their role as a Licensed Distributor (IDNO). Cables owned by other Distributors or privately owned cables (or, indeed, any other apparatus, equipment or infrastructure) may also be present in the area. Information regarding such cables (or any such other apparatus, equipment, or infrastructure) should be obtained from the relevant owners.

The information shown on these plans is provided for general information purposes only and should not be relied on or treated as a substitute for your own enquiries. We make no warranty, representation, or guarantee, whether express or implied, regarding the content of the plans or that the content is accurate, complete, or up to date. No liability of any kind whatsoever is accepted by Last Mile Asset Management Limited, or their agents, servants or contractors for any error, omission, or misstatement.

Safe digging practices, in accordance with HS(G)47, must be used to verify and establish the actual position of all electrical cables and apparatus on site before any mechanical plant is used. It is your responsibility to ensure that this information is provided to all persons on or near electrical cables or apparatus. The information included on this plan should not be referred to beyond a period of 3 months from the date of issue.

**In an emergency call 105, 24 hours a day**