




Existing site contours shown dotted


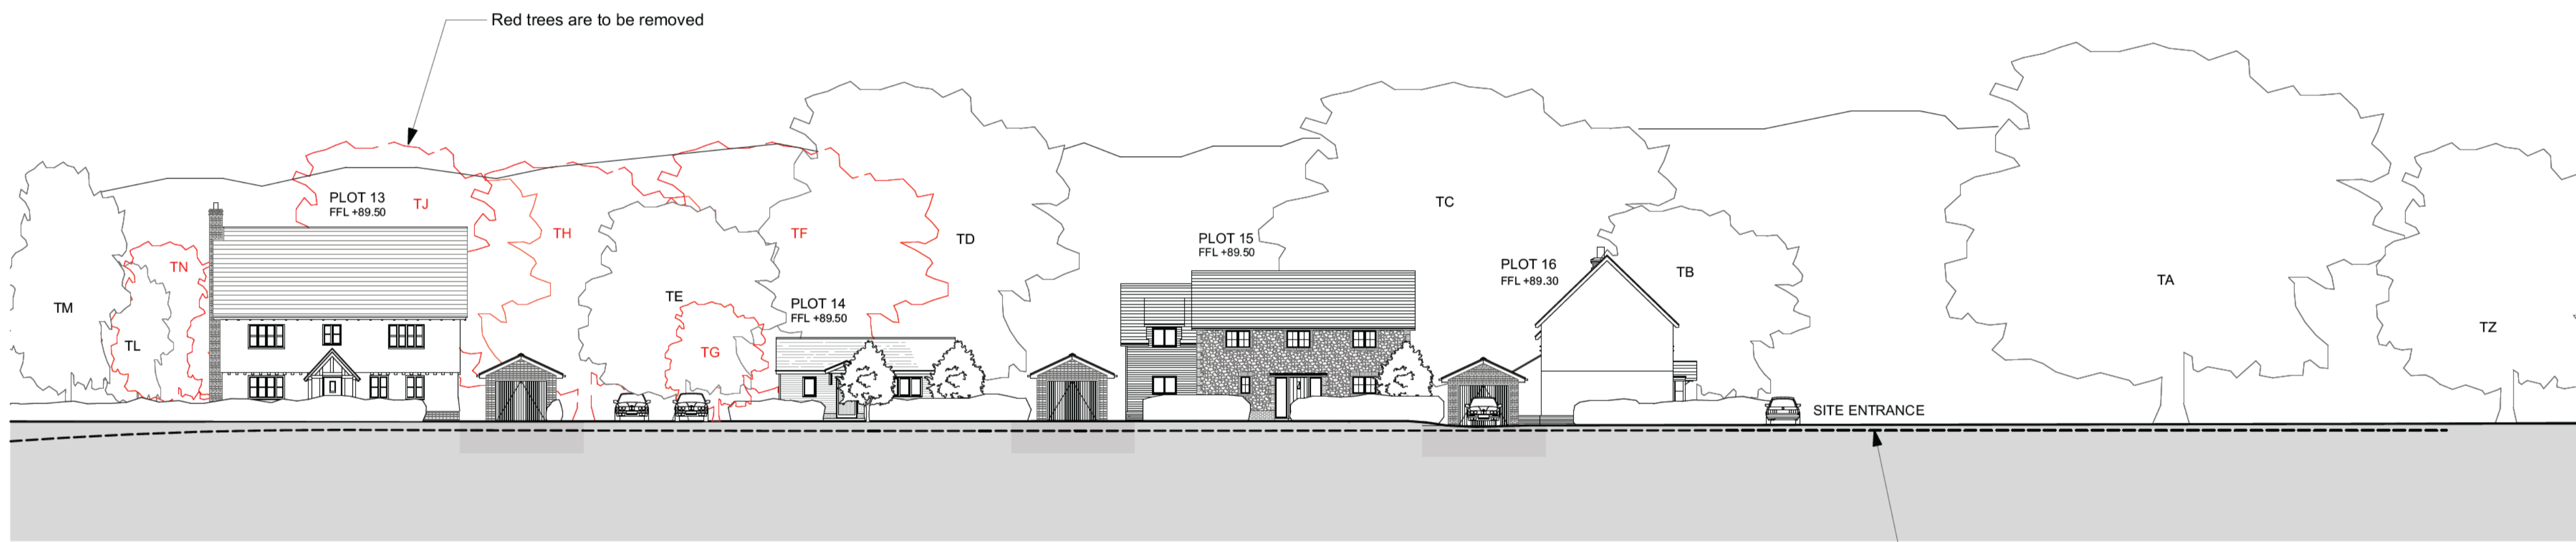


Red trees are to be removed

Existing site contours shown dotted



Existing site contours shown dotted

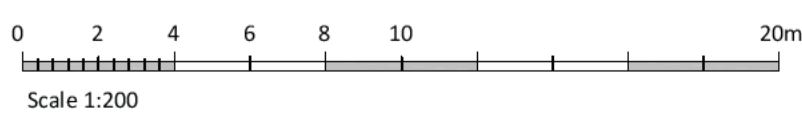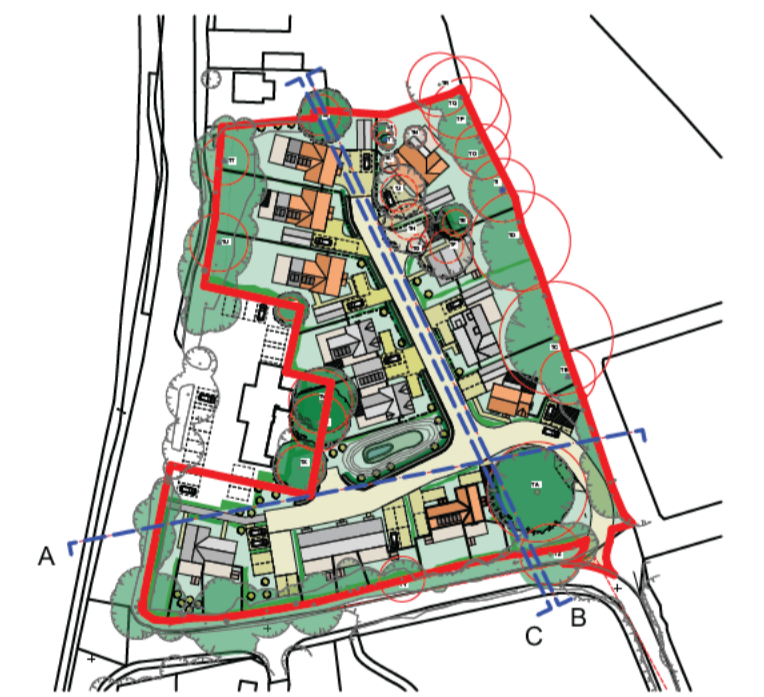

Issue	Description	Date



Project name: Land East of Ugley Village Hall, Ugley		
Drawing title: Site Sections		
Scale: 1:200, 1:2000	Date: 21/08/2024	Drawing no: 596 x PL23
Paper: A1 Paper	Drawn: SJG	

All dimensions are in millimeters unless otherwise stated. Do not scale from this drawing. If in doubt, ask.