


PROPOSED STREETSCENE FROM ARDENS WAY.



EXISTING STREETSCENE FROM ARDENS WAY

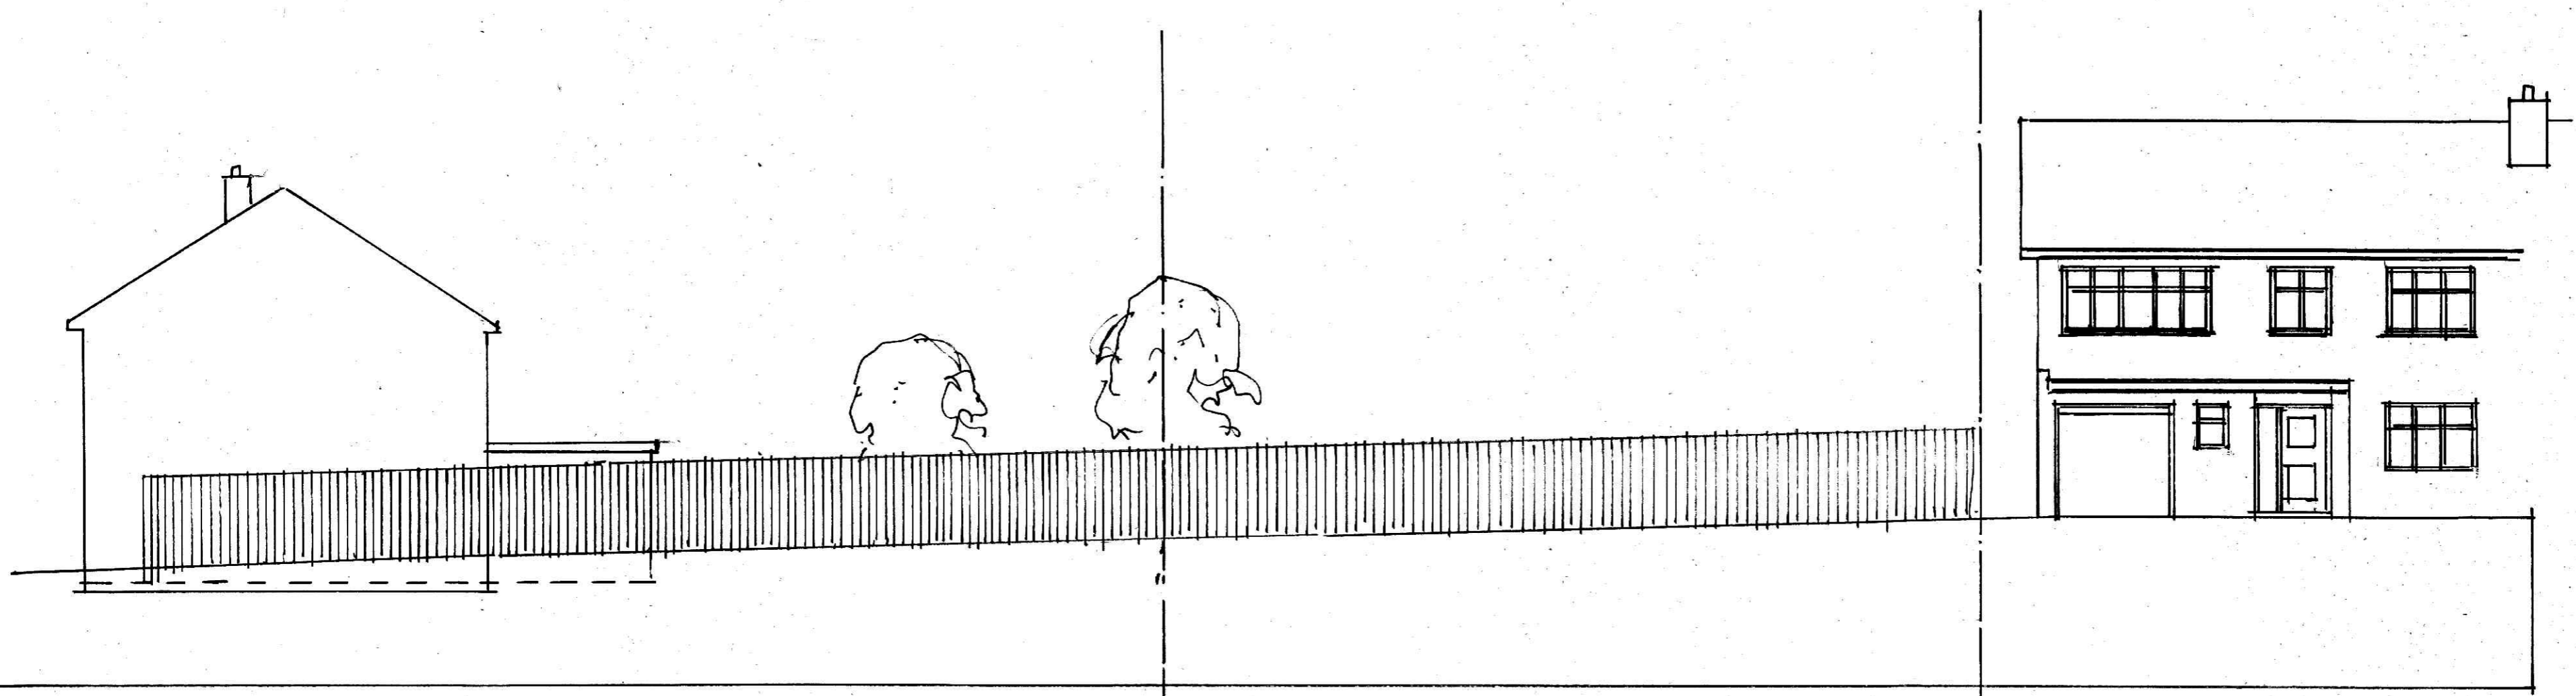