


FRONT

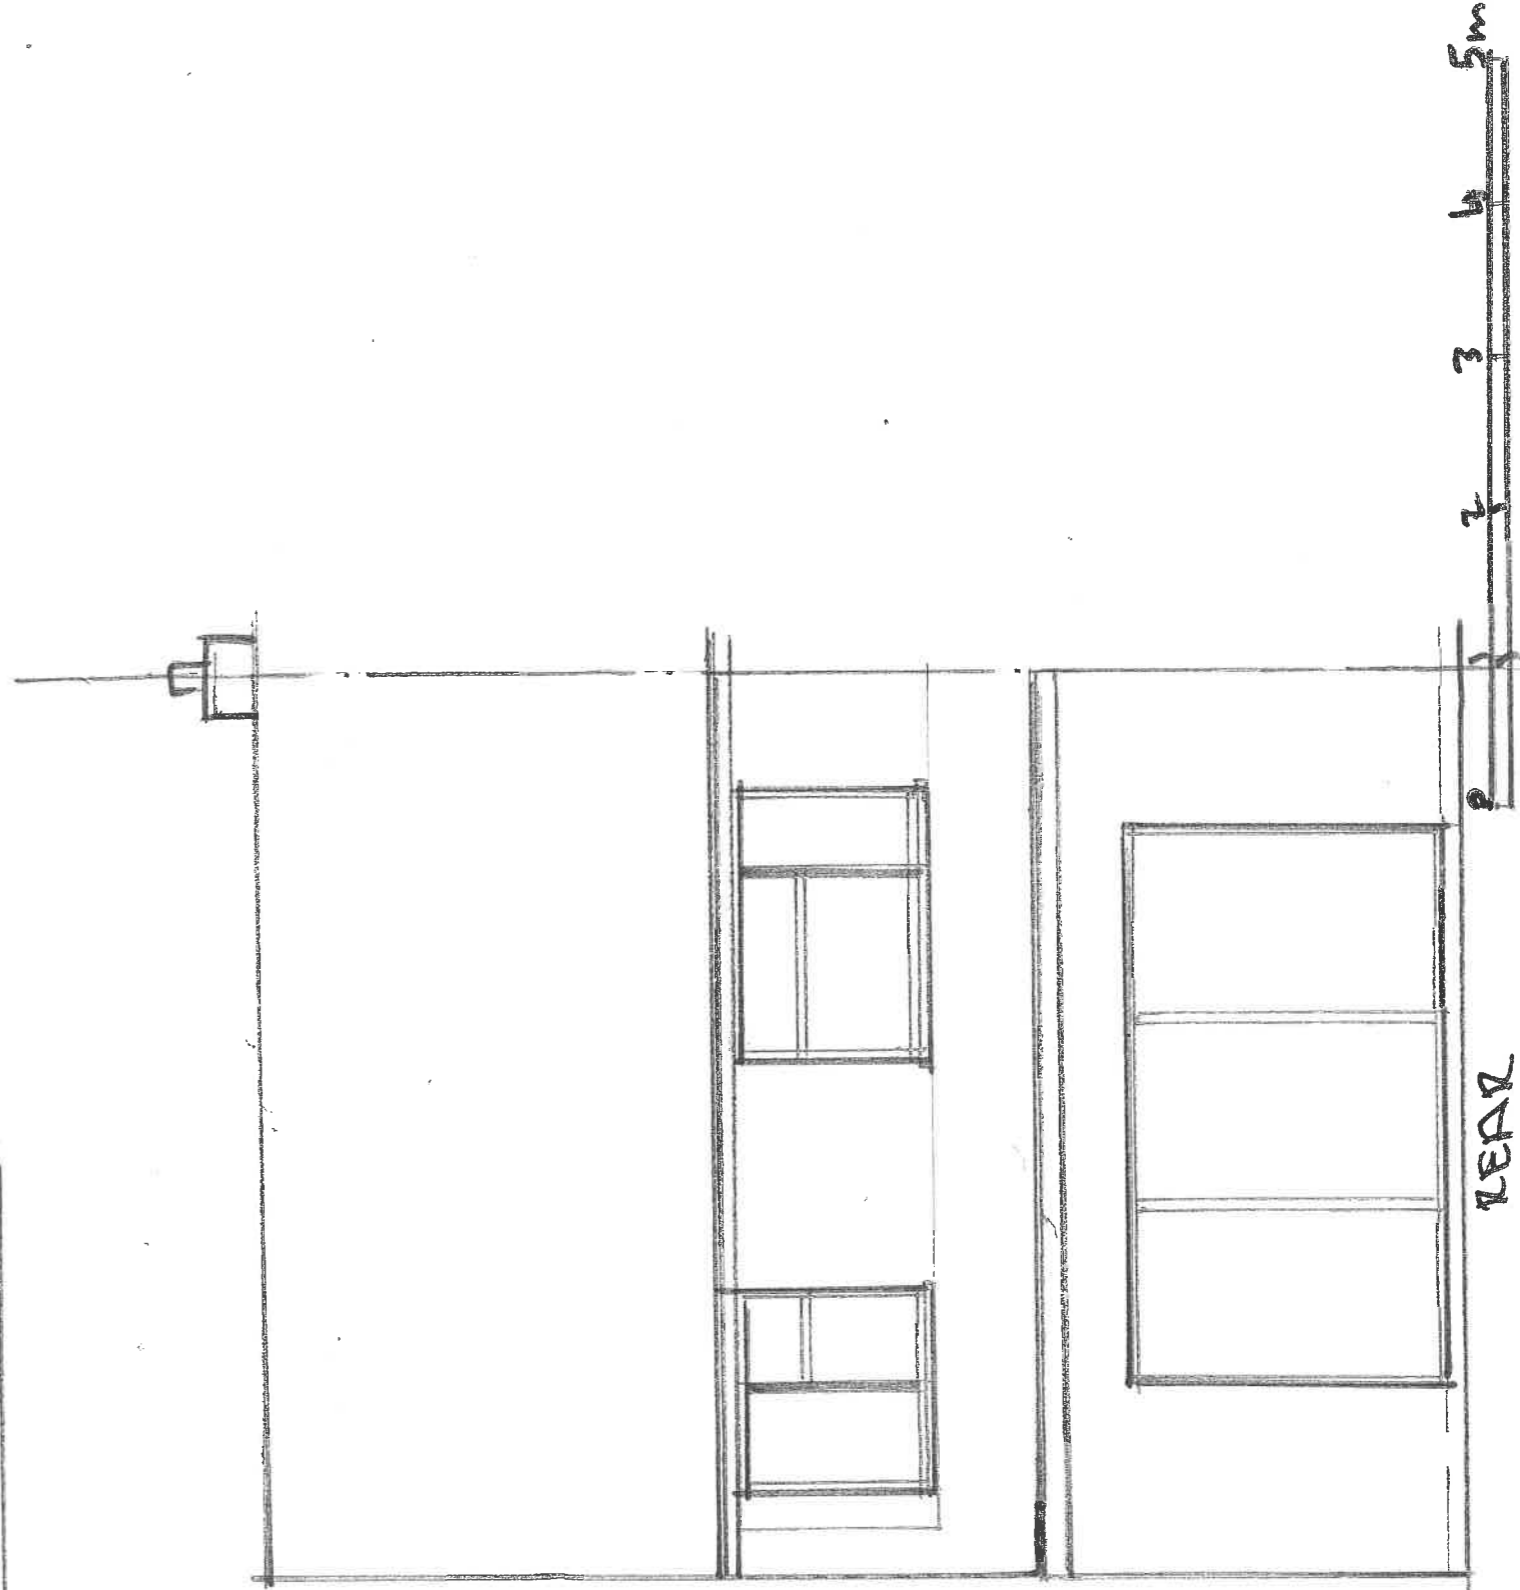

REAR

1 2 3 4 5m

30 BELLA VILLE, ST. ALBANS
PROPOSED ELEVATIONS

BRD/1024/12