


PROPOSED STREETSCENE FROM AULDENS WAY.



EXISTING STREETSCENE FROM AULDENS WAY

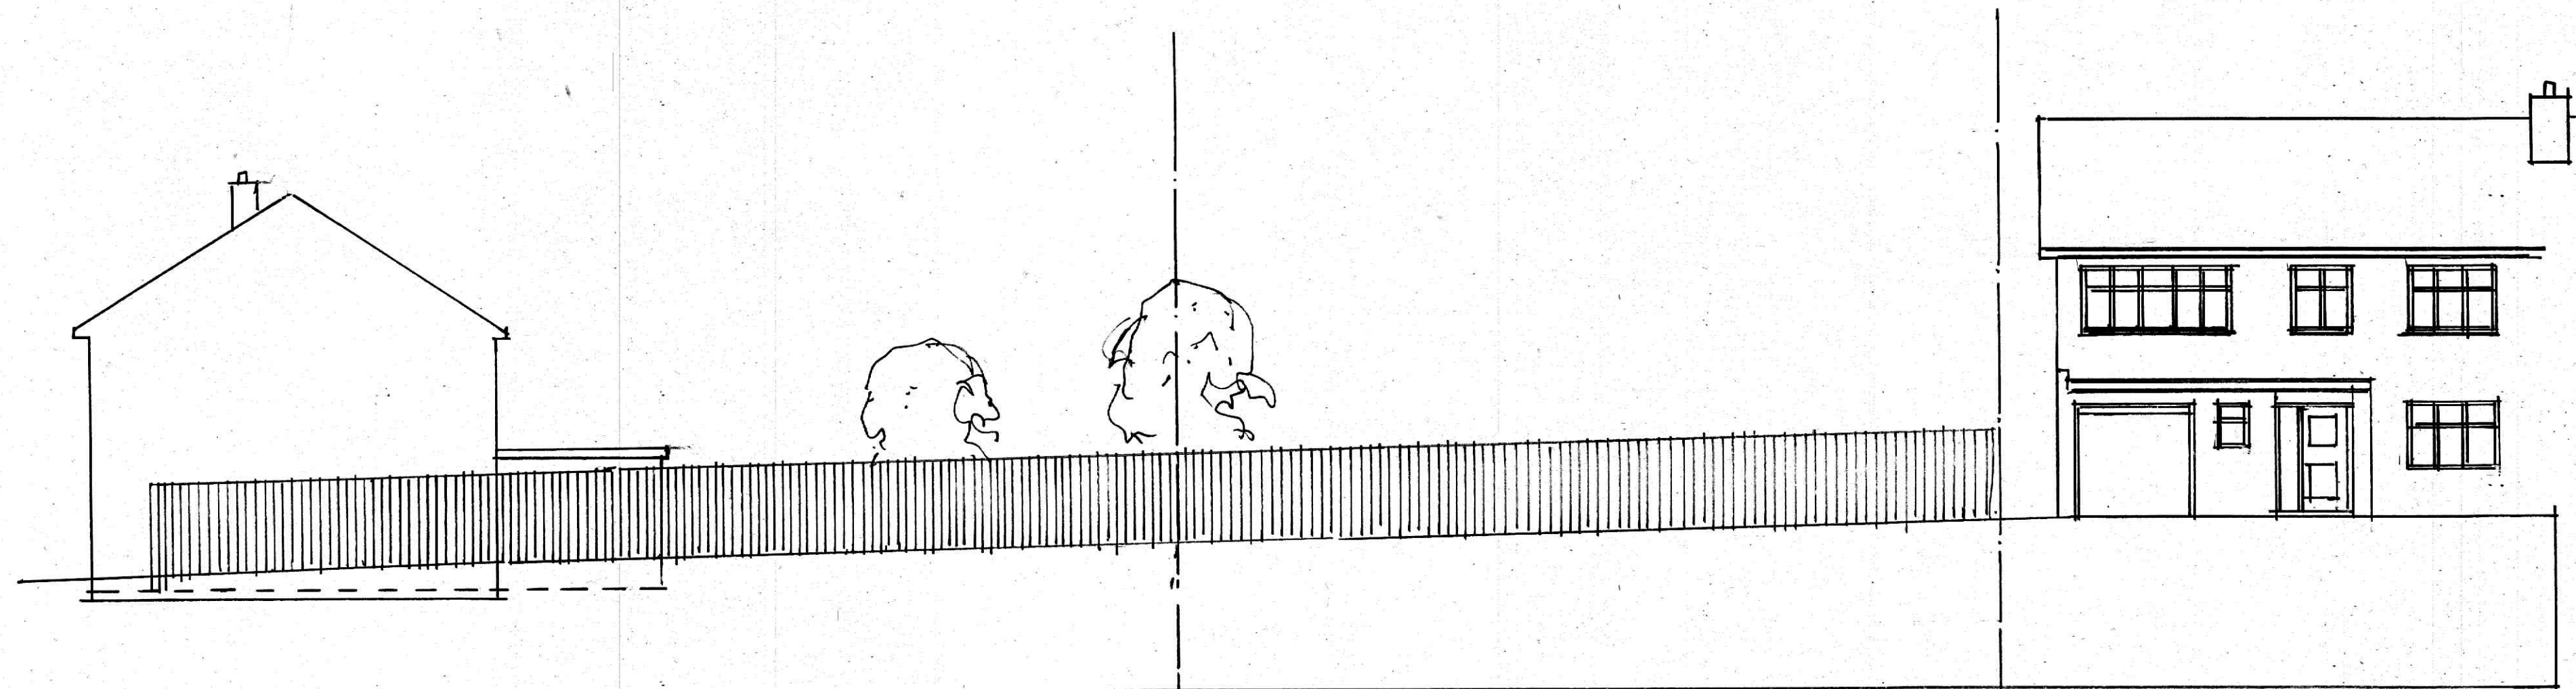