




**DRAWING NOTES**  
 COPYRIGHT ©  
 This drawing and the details herein are the copyright of MBH Design Studio Ltd. and must not be reproduced, altered or passed to any third party without prior written consent.  
 This drawing has been produced for the project listed below, is submitted in support of this application to the Local Planning Authority and is not intended for use by any other person or for any other purpose.  
 Every effort has been made to ensure the accuracy of these drawings, however MBH Design Studio Ltd. accept no responsibility for any discrepancies arising from the reuse of survey information and preliminary drawings commissioned by the Applicant from others.

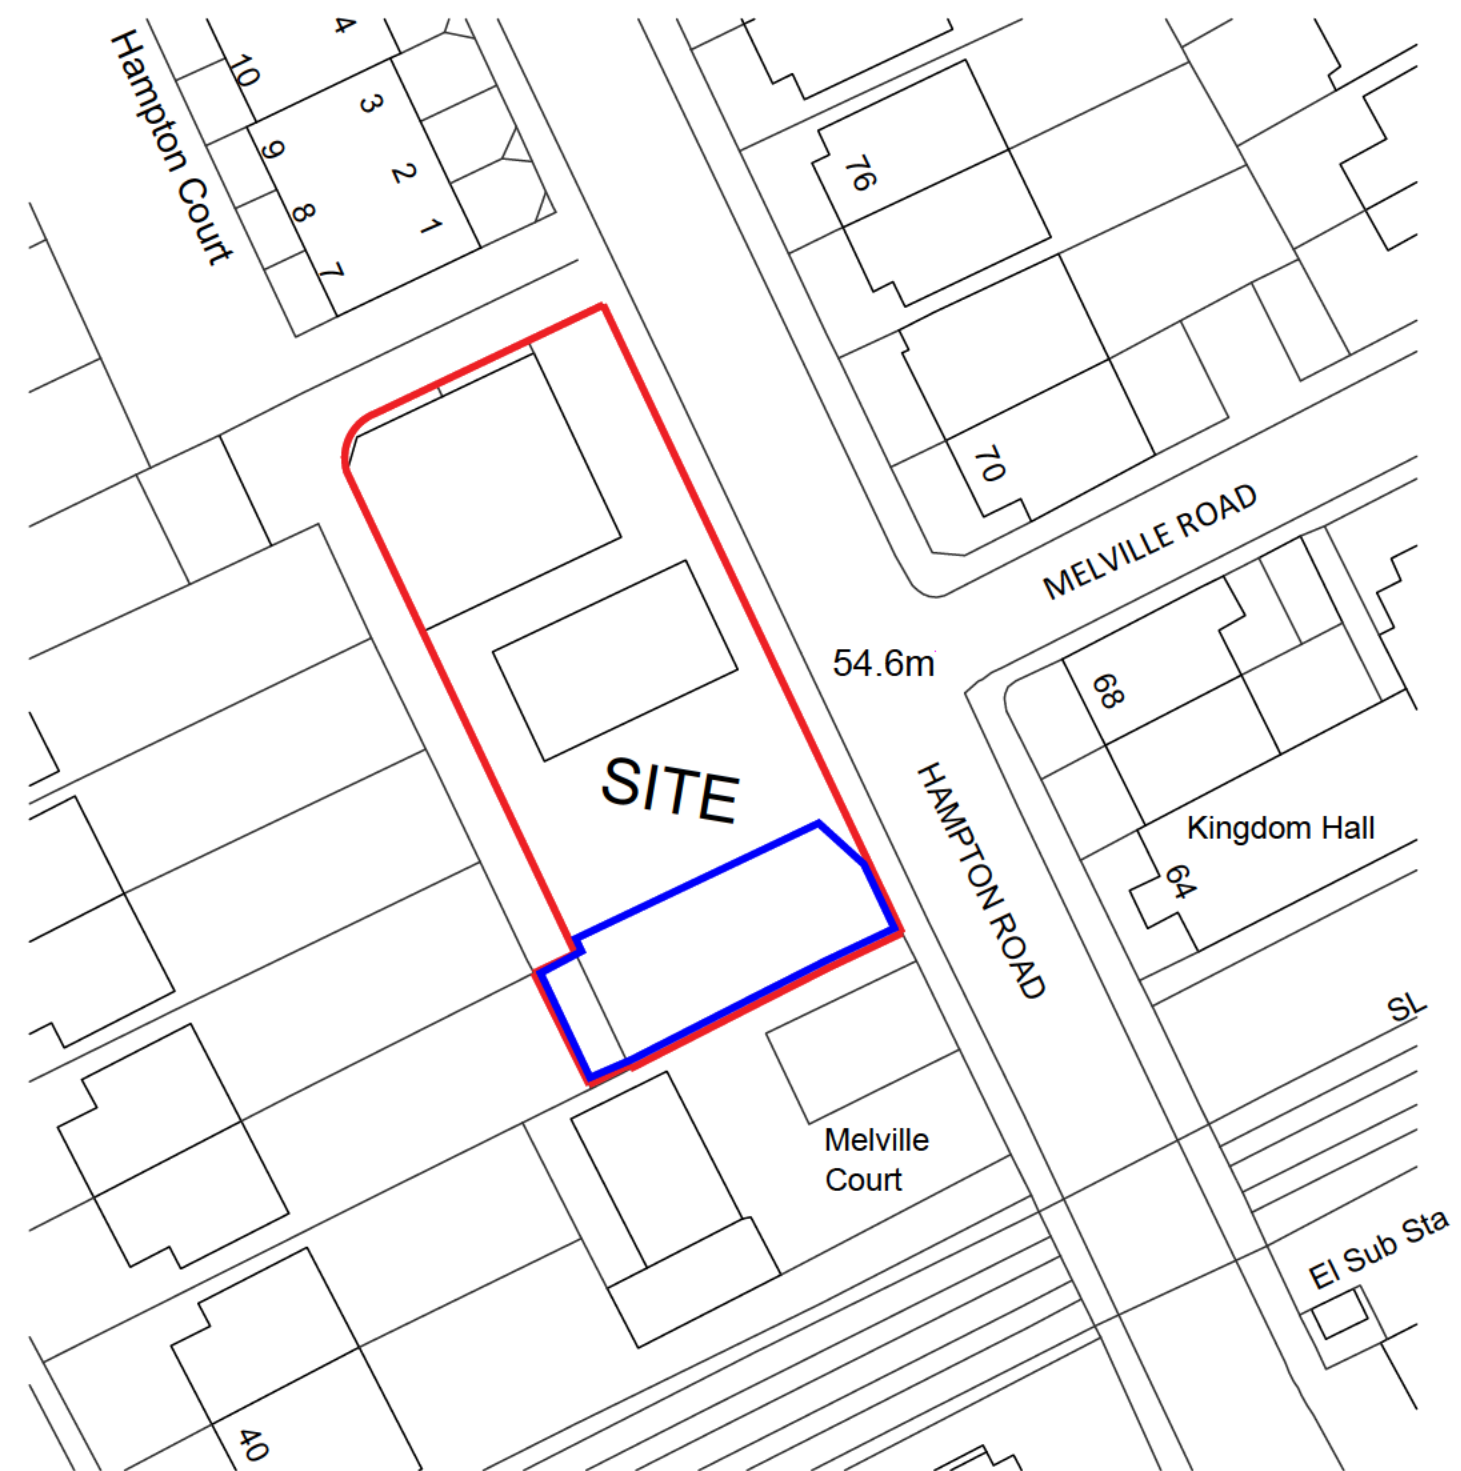

**KEY PLAN:**  
 — SITE BOUNDARY LINE  
 — SITE APPLICATION BOUNDARY

Ordnance Survey, (c) Crown Copyright 2020. All rights reserved. Licence number 100022432

REV	DATE	DESCRIPTION	DRAWN/CHECKED
REVISION NOTES			
<b>PLANNING</b>			
 <small>MBH Design Studio Ltd.            Rosemount House, Rosemount Avenue, West Byfleet, Surrey, KT14 6LB            t: 01932 352 727 f: 01932 351 545</small>			
CLIENT			
PROJECT			
FS144 MFG REDLAND SERVICE STATION REDLAND SERVICE STATION HAMPTON ROAD, REDLAND BRISTOL BS6 6JA			
DRAWING TITLE			
BLOCK PLAN			
DRAWN BY	DATE	SCALE	PAPER SIZE
WG	17.10.22	1:500	A3
CHECKED BY	DRAWING NUMBER		REV.
JN	13664-BP1-144		

