


© 2022 RPS Group
 Notes
 1. This drawing has been prepared in accordance with the scope of RPS's appointment with its client and is subject to the terms and conditions of that appointment. RPS accepts no liability for any use of this document other than by its client and only for the purposes for which it was prepared and provided.
 2. If received electronically it is the recipients responsibility to print to correct scale. Only written dimensions should be used.

Legend

— Site Boundary

Legend

- 1: Office's
 - 2: Weighbridge
 - 3: Pre-Shredder
 - 3a: Pre-shredder hydraulic room
 - 4: Separation Plant (Not in Use)
 - 5: Sub-Station
 - 6: Shredder Plant
- Site Drainage (with flow direction)
- A1 - Emission point to air and monitoring point
 - A2 - Emission point to air and monitoring point
 - SP2 - sampling point for S2

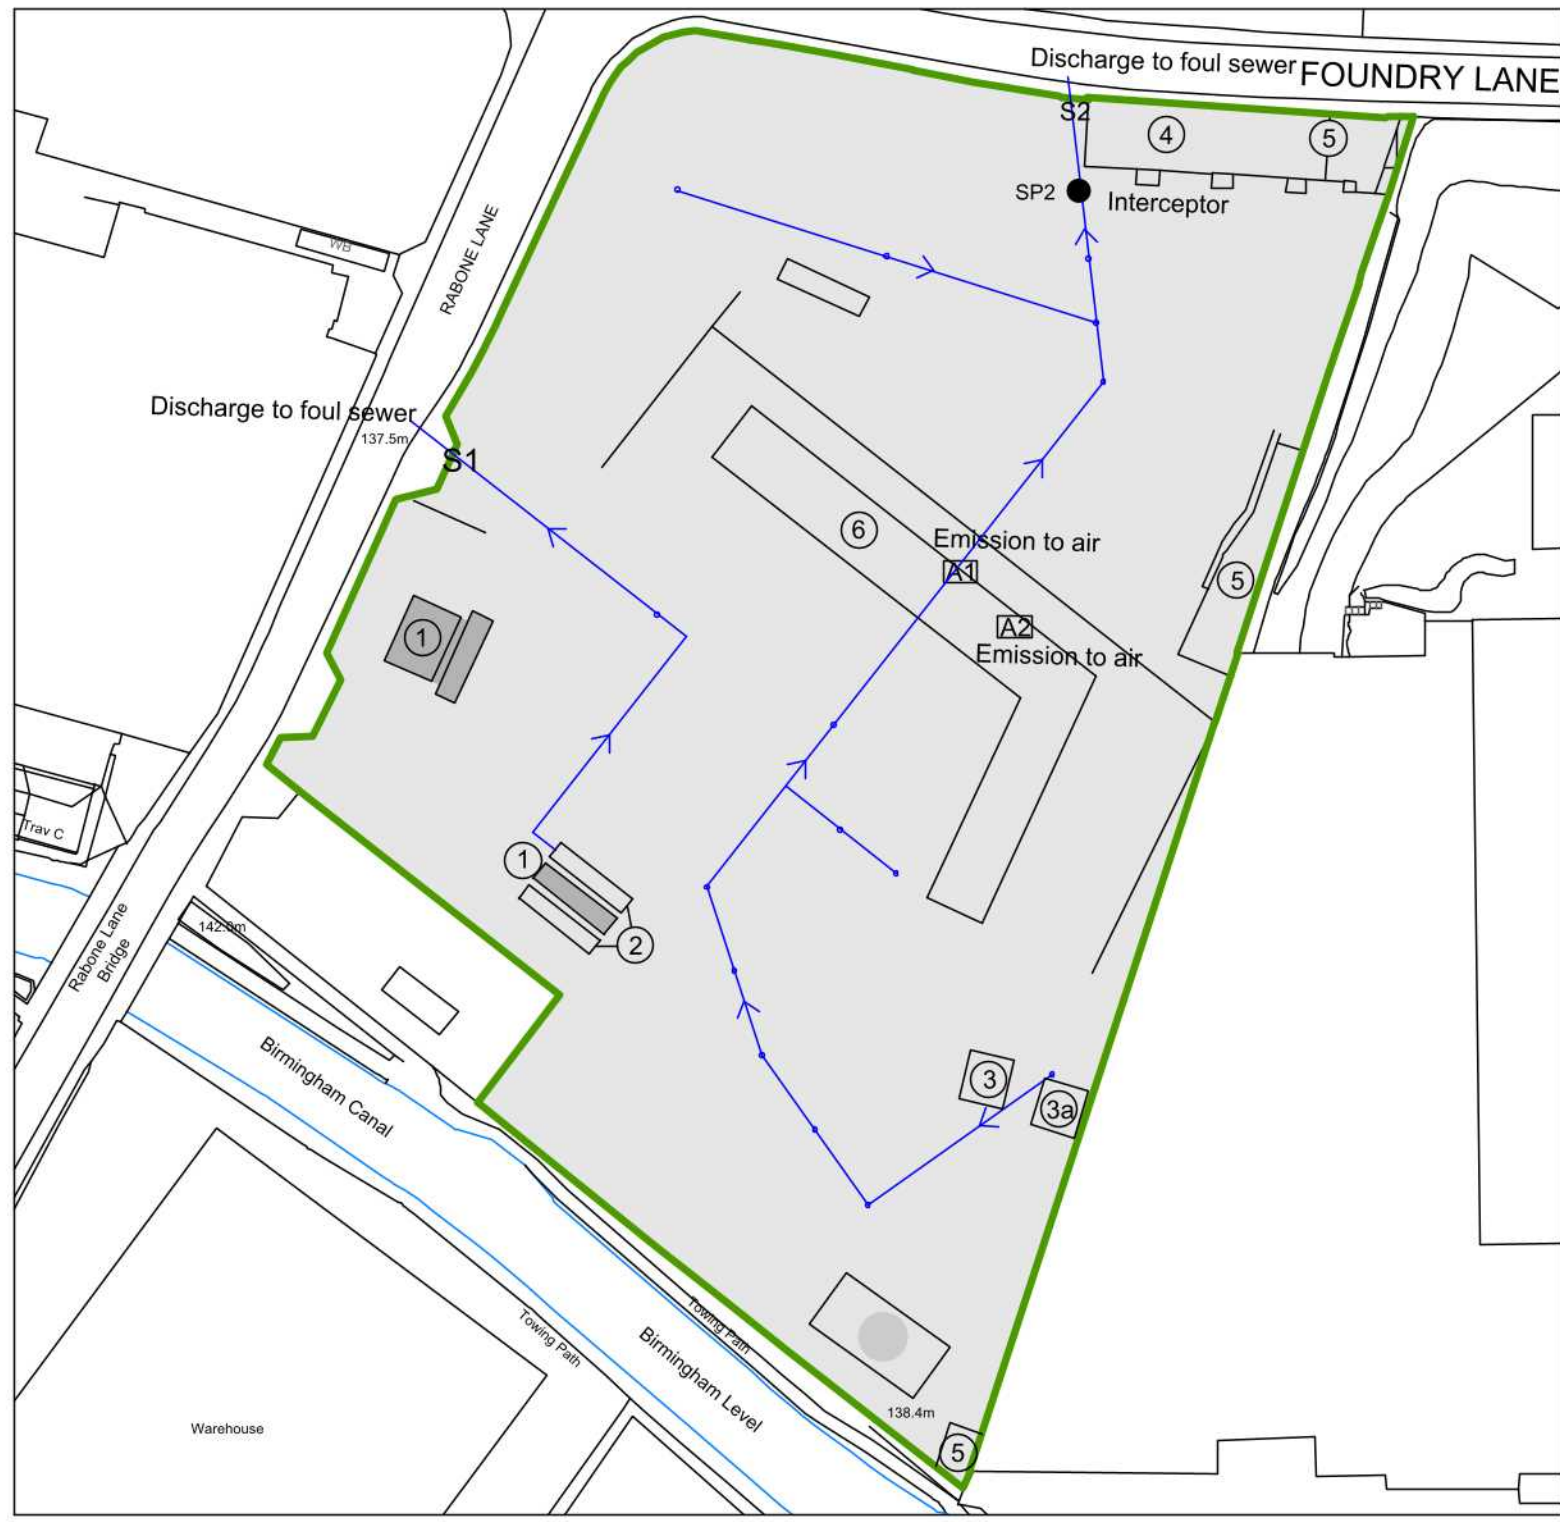

Basemap sourced from SIMS Drawing No. CJBSMETH_009_R3 Rev 003 (22/05/2013)

Rev	Description	By	Chk	Date



20 Western Avenue, Milton Park, Abingdon, Oxfordshire, OX14 4SH
 T: +44(0)1235 821 888 E: rps@rpsgroup.com

Client SIMS Group UK Ltd

Project Rabone Lane, Birmingham

Title Fire Prevention Plan - Site Layout

Status DRAFT Drawn By AJC PM/Checked by -

Job Ref JER6361 Scale @ A3 1:1250 Date Created April 2022

RPS Drawing/Figure Number 10669-0014-02 Rev -

rpsgroup.com