

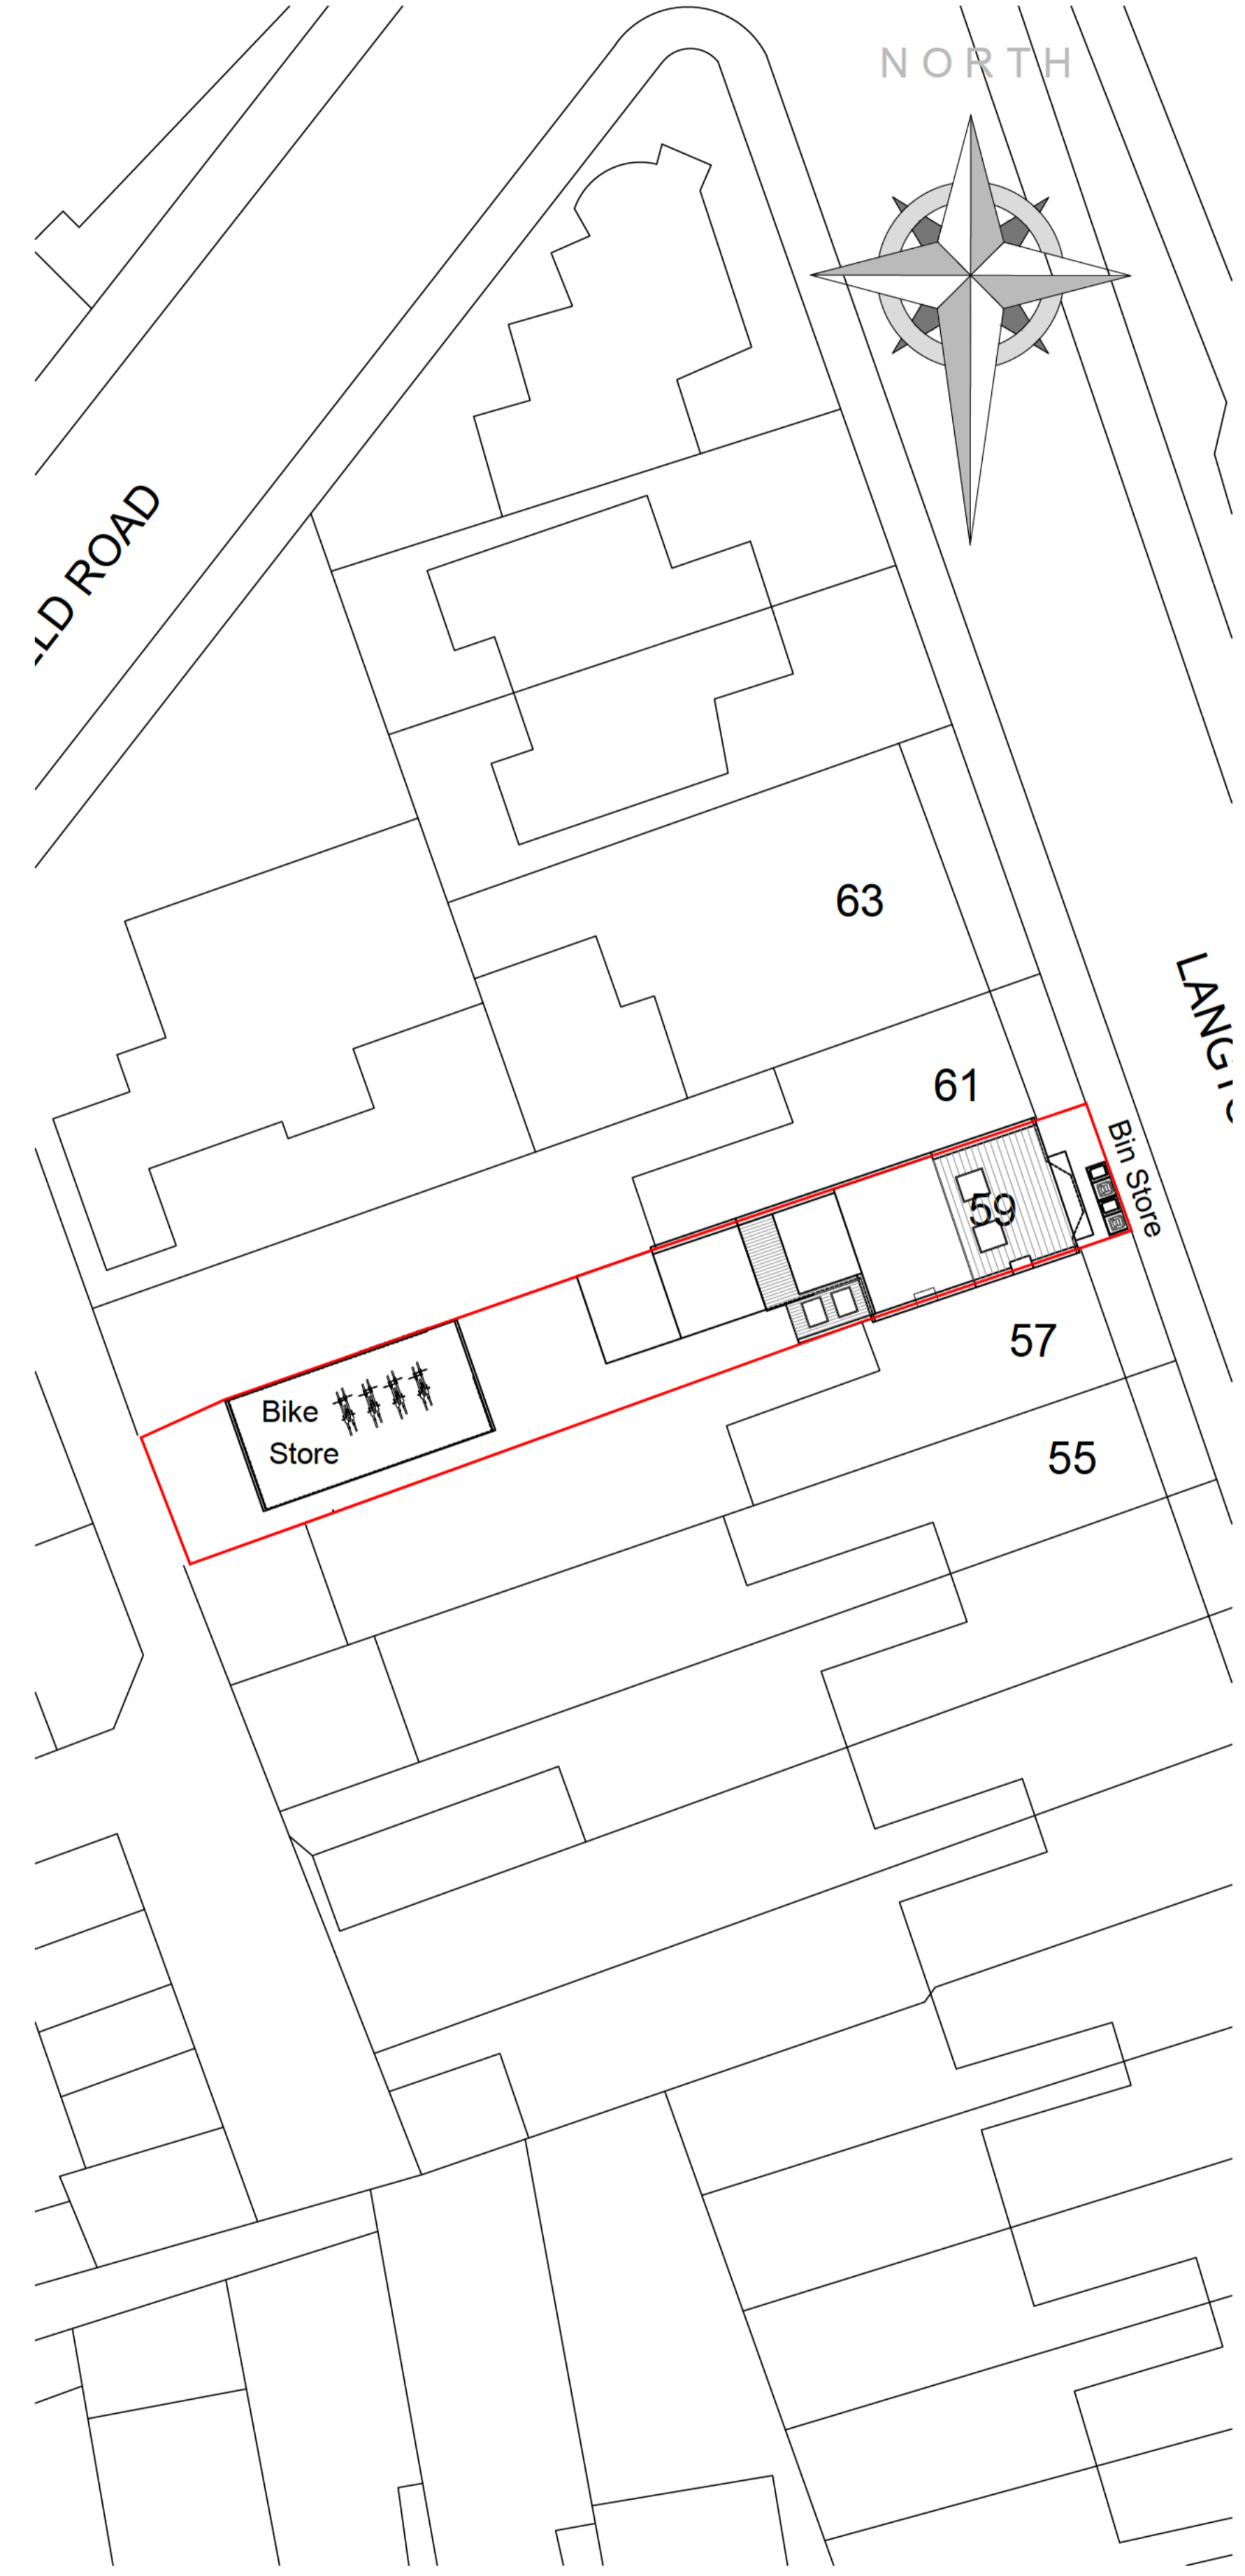
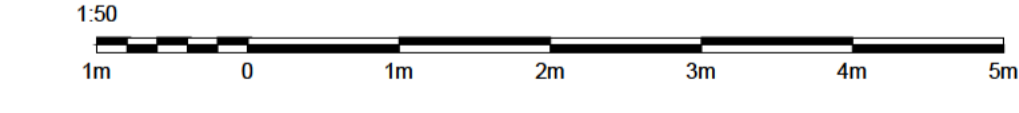
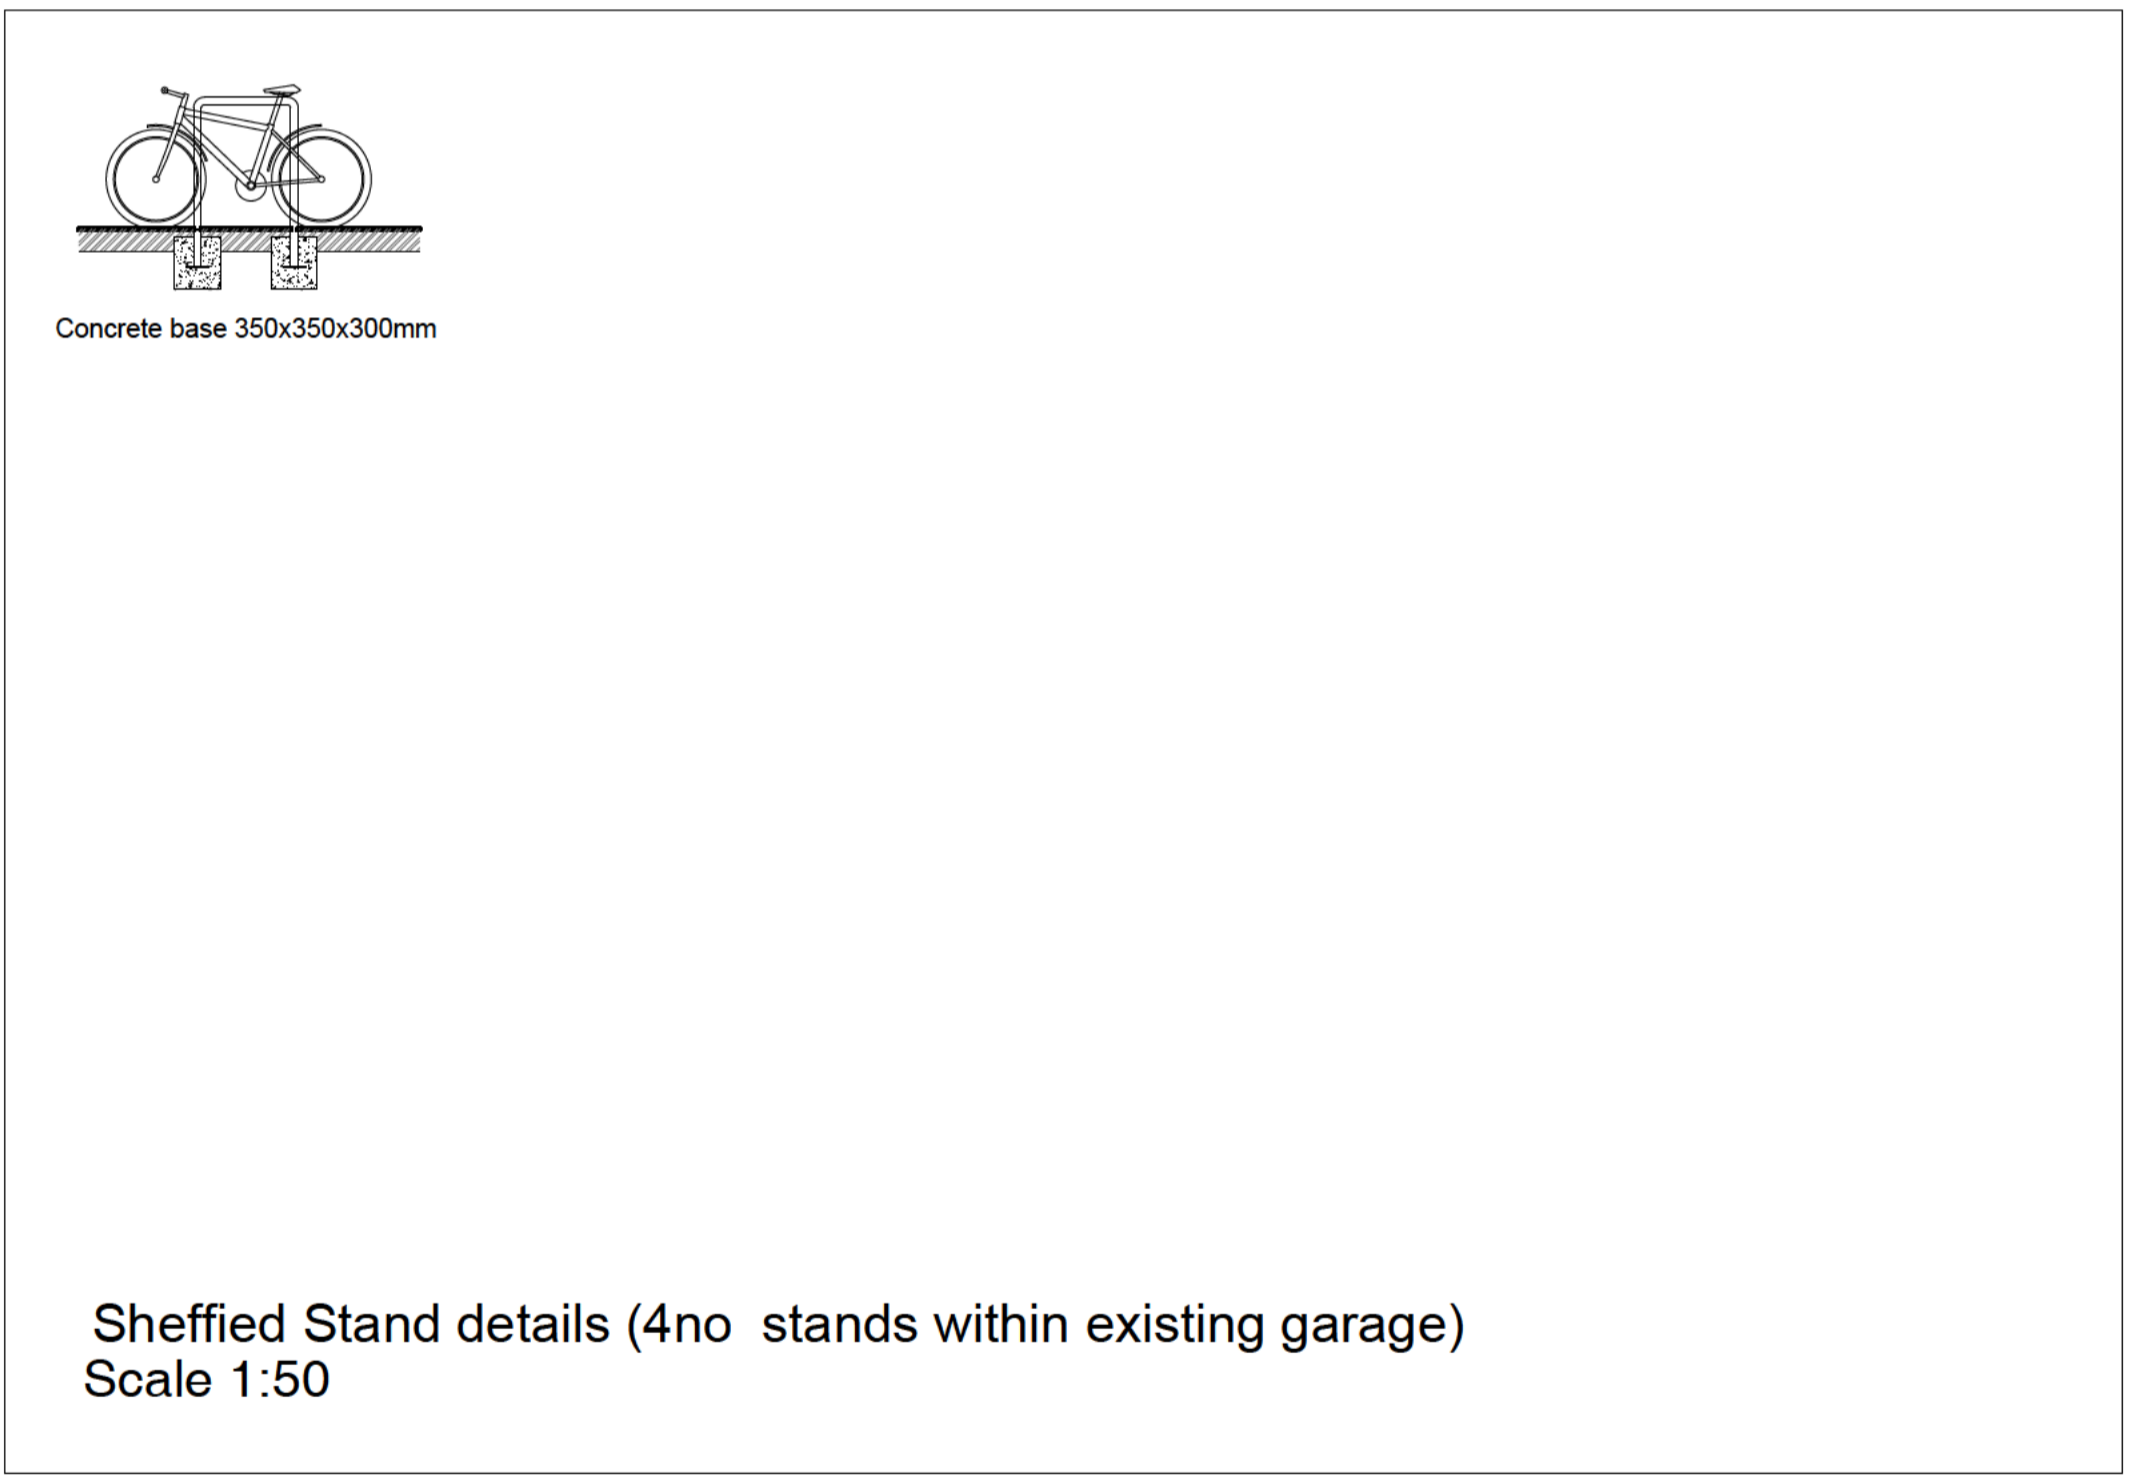


Existing Block Plan

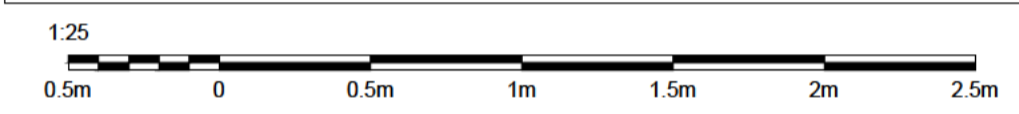

Proposed Block Plan

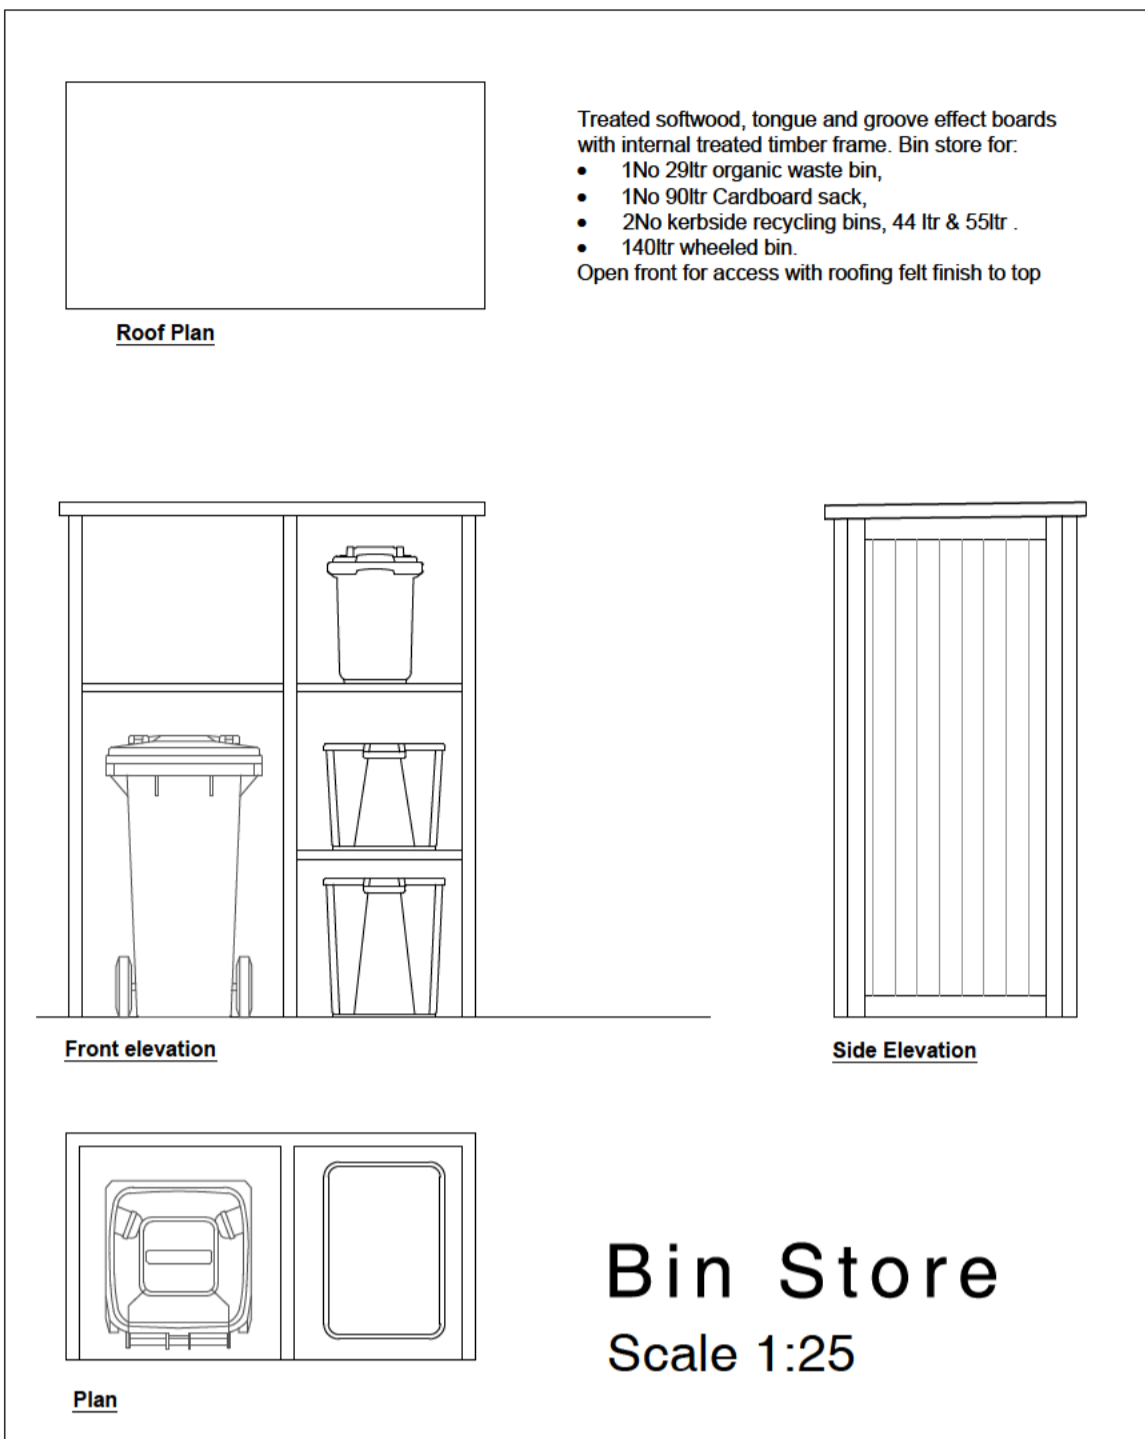

PROJECT:		
59 Langton Road Brislington, BS4 4ER		
TITLE:		
Existing & Proposed Block Plans		
SCALE:	DATE:	DRAWN BY:
1:200 @ A1	Sept 2024	ams
DRAWING NUMBER:	REVISION:	
4245.PL2.02	C	

