



Ground Floor

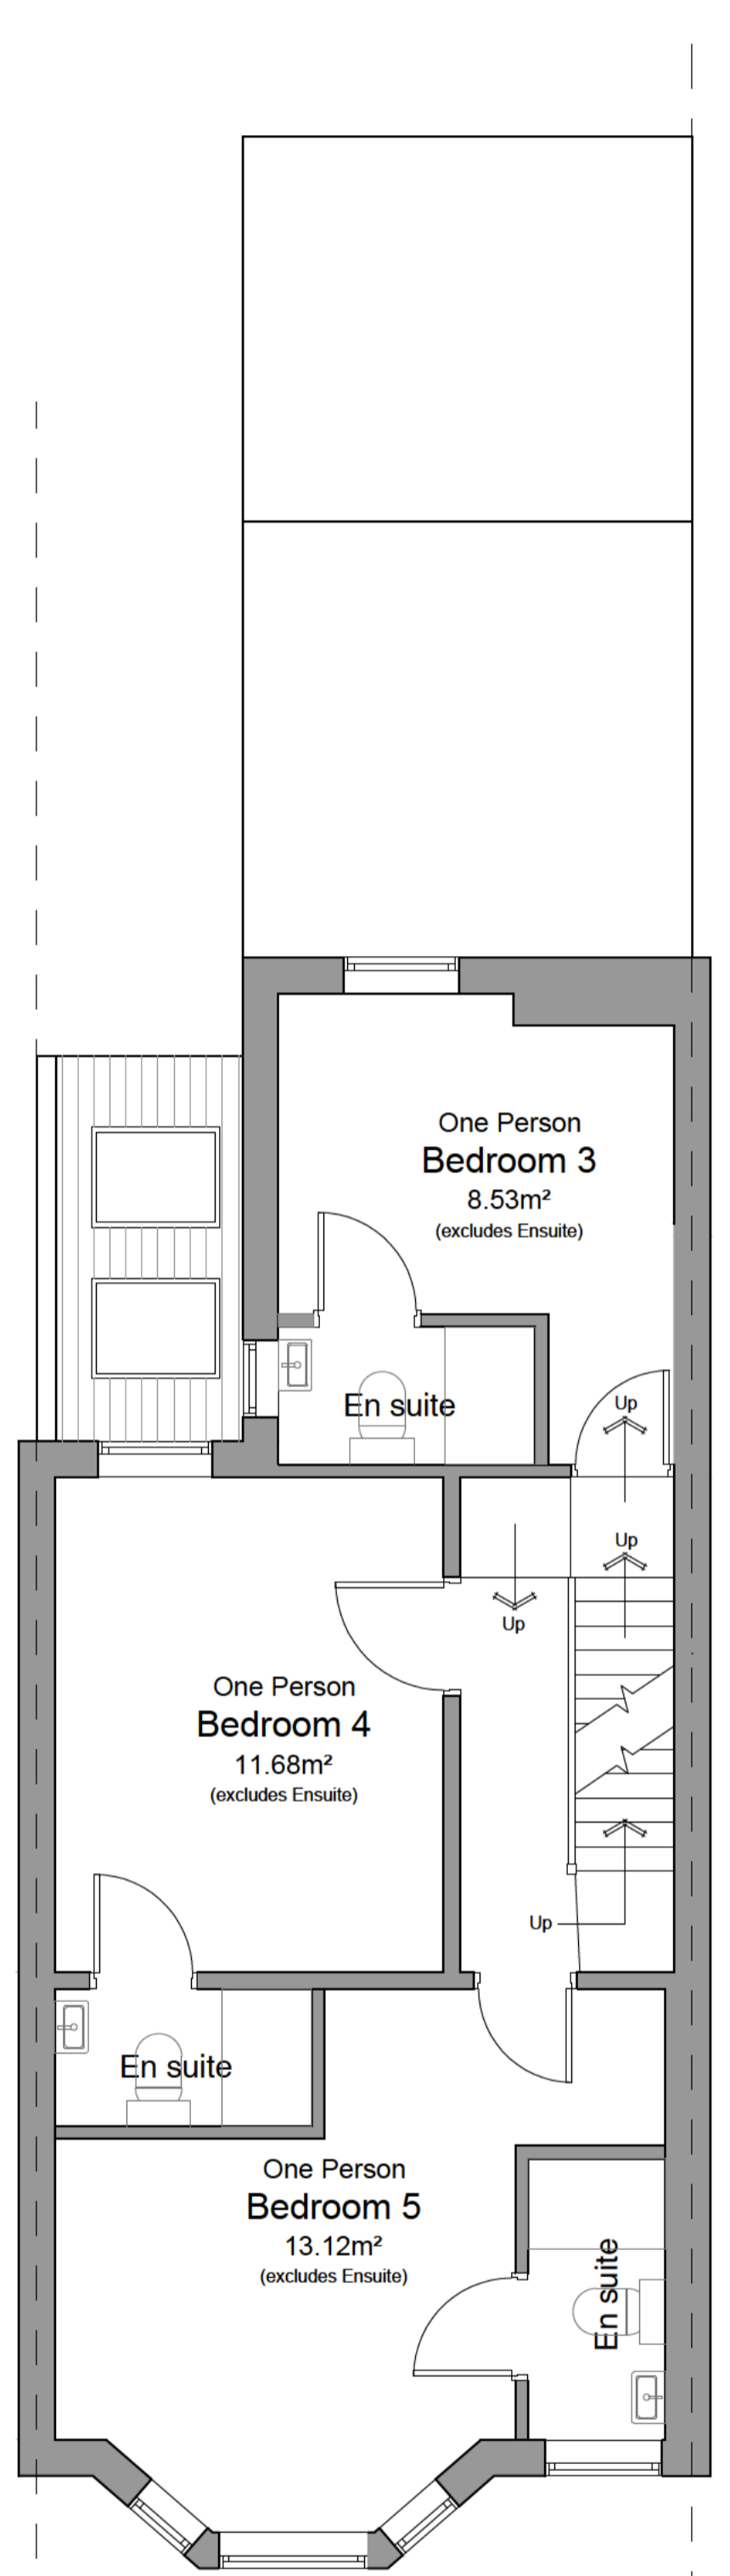

First Floor

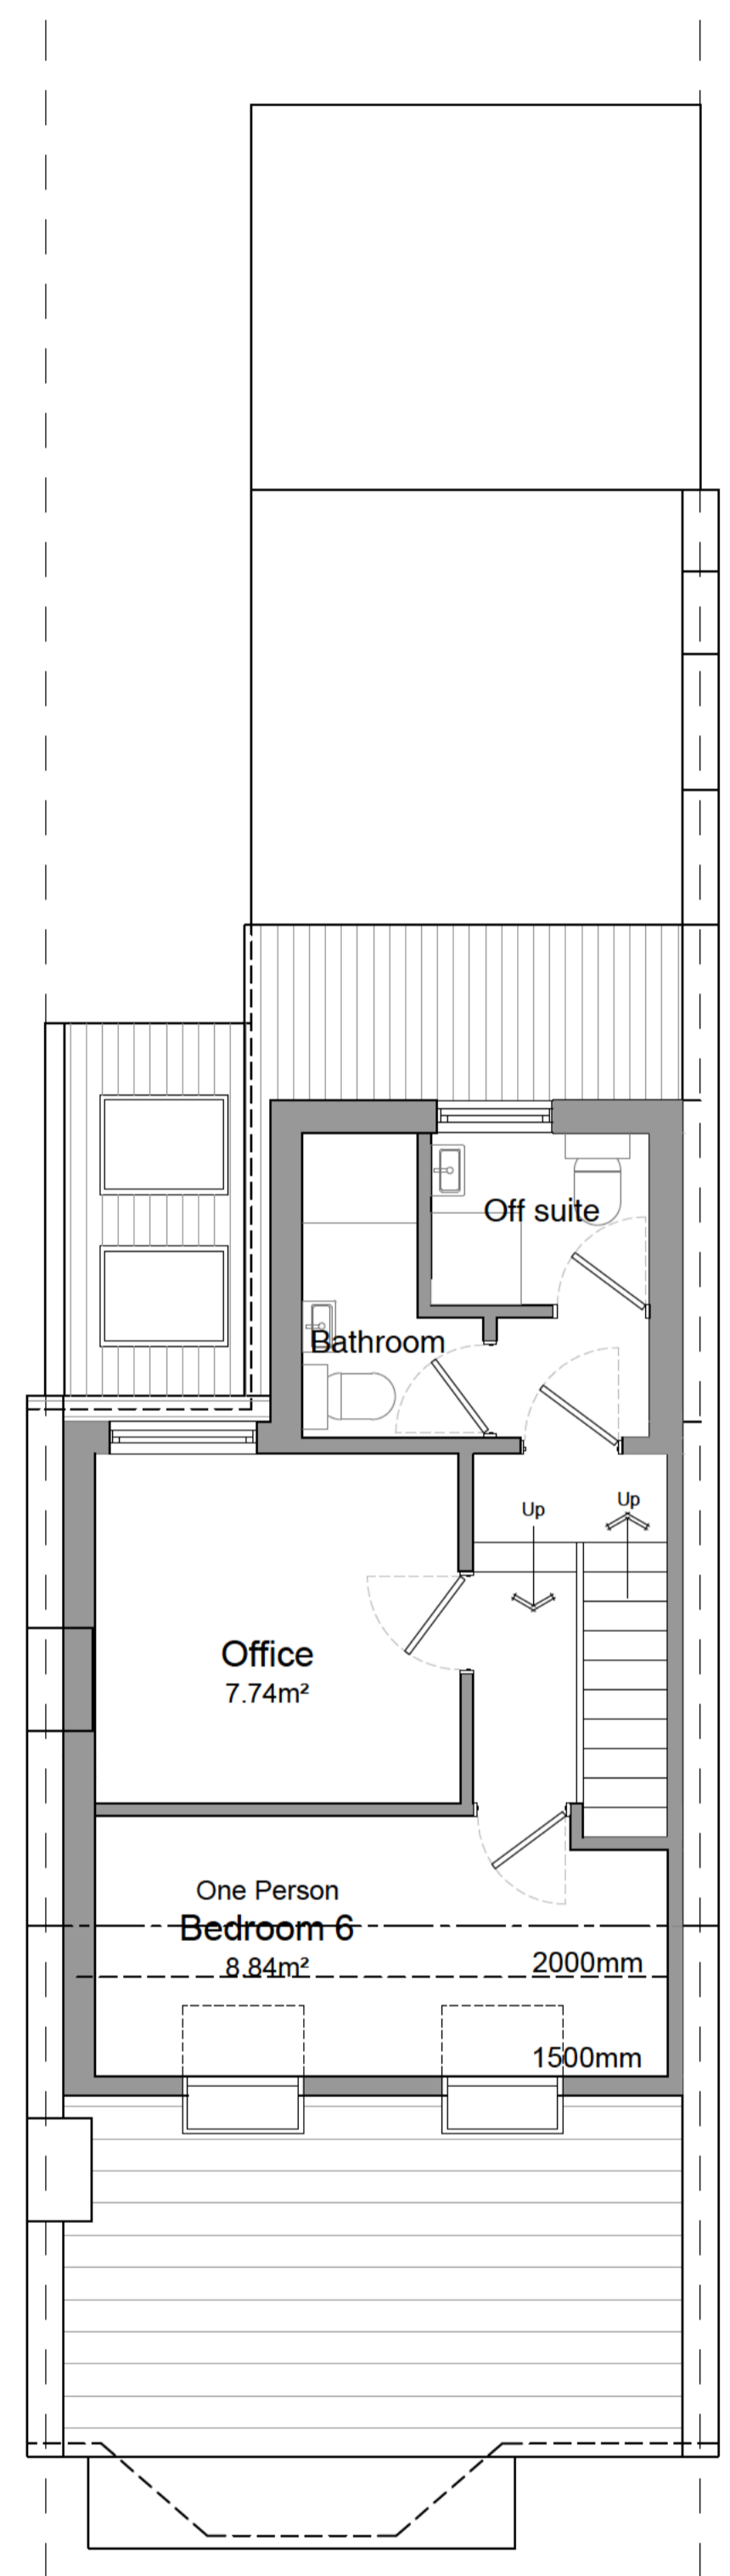

Second Floor

**PROJECT:**  
 59 Langton Road  
 Brislington, BS4 4ER  
**TITLE:**  
 Existing Plans

**SCALE:** 1:50 @ A1     **DATE:** Jan 2024     **DRAWN BY:** ams  
**DRAWING NUMBER:** 4245.PL2.03     **REVISION:** B

