
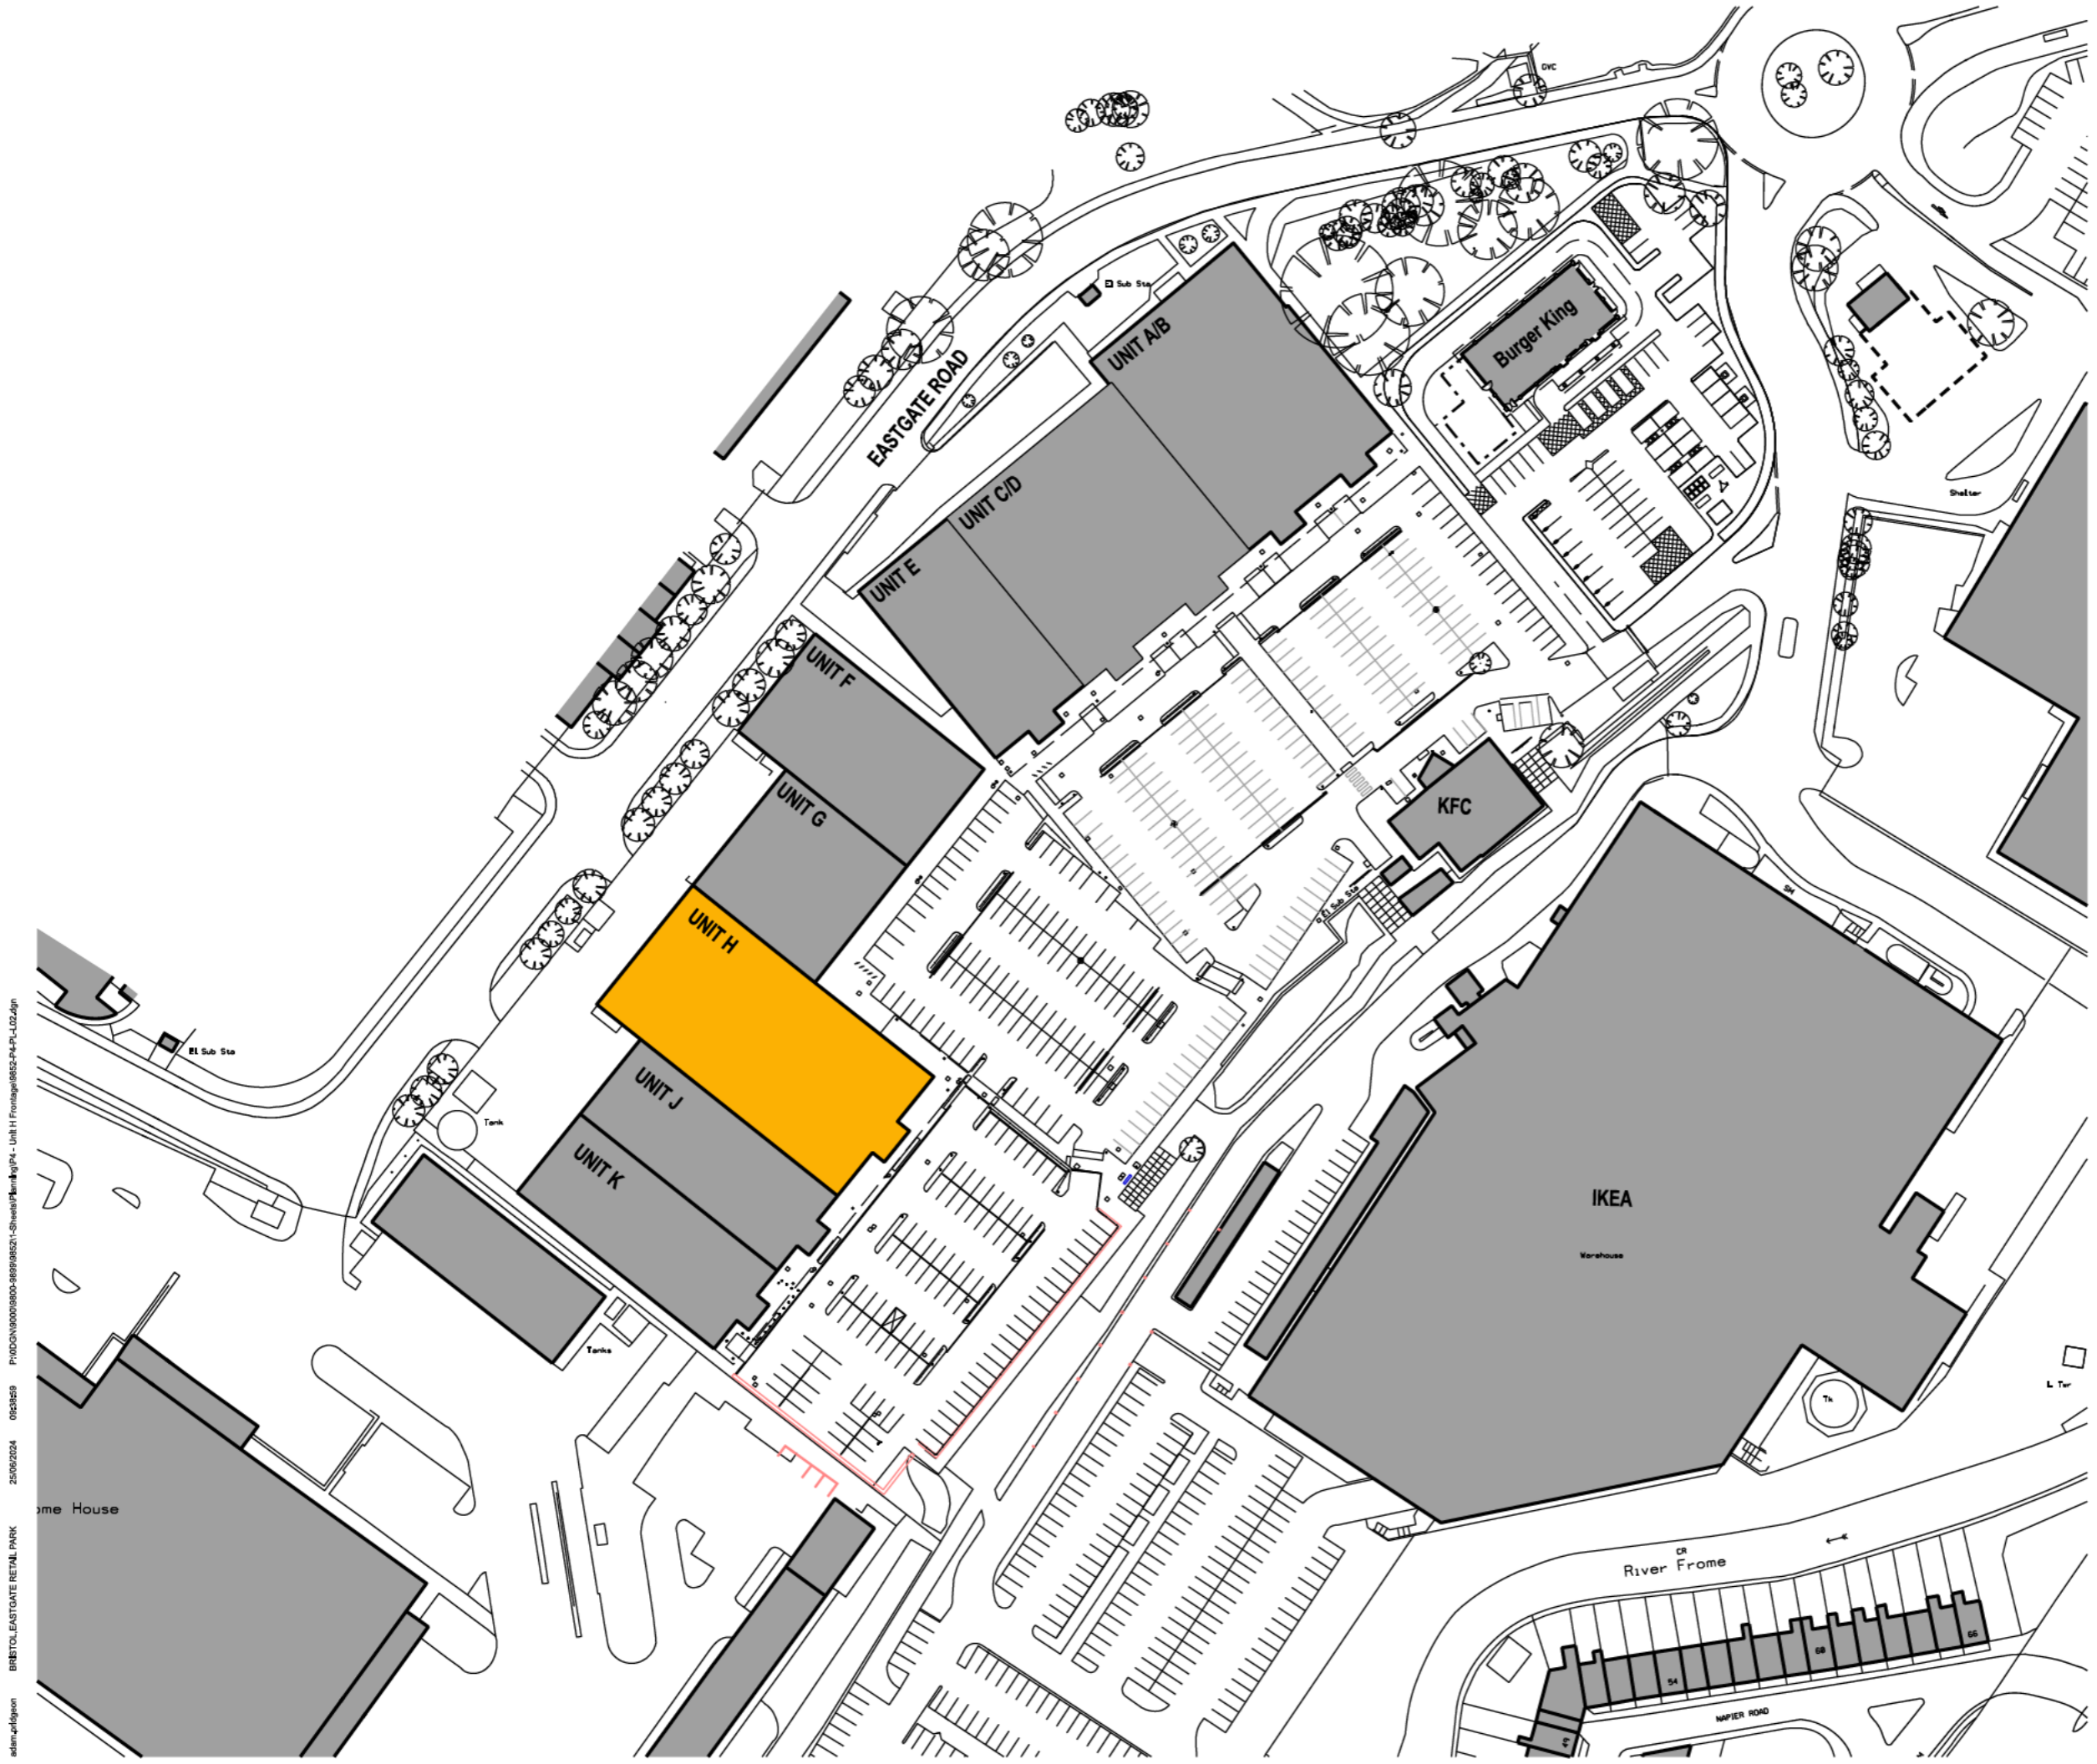


THIS DRAWING IS PROTECTED BY COPYRIGHT AND MUST NOT BE COPIED OR REPRODUCED WITHOUT THE WRITTEN CONSENT OF R G PARTNERSHIP LIMITED. NO DIMENSIONS ARE TO BE SCALED FROM THIS DRAWING. ALL DIMENSIONS AND SIZES TO BE CHECKED ON SITE. NORTH POINTS SHOWN ARE INDICATIVE. ©

**SITE SPECIFIC HAZARDS**

IN ACCORDANCE WITH THE REQUIREMENTS OF THE CDM REGULATIONS 2015 THE FOLLOWING SIGNIFICANT RESIDUAL HAZARDS HAVE NOT BEEN DESIGNED OUT OF THIS PROJECT AND MUST BE TAKEN INTO CONSIDERATION BY CONTRACTORS PLANNING TO UNDERTAKE THE WORKS SHOWN ON THIS DRAWING:

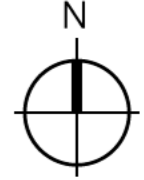

P1	25.06.24	PLANNING ISSUE 1	AJP
REV.	DATE	NOTES	INIT.

CLIENT / PROJECT  
**CONSOLIDATED PROPERTY GROUP**



DRAWING TITLE  
**UNIT H FRONTAGE WORKS**  
**PROPOSED BLOCK PLAN**

STATUS  
**PLANNING**

DATE	DRAWN	SCALE @ A3
JUN. 24	AJP	1:1250

PROJECT NUMBER	UNIT / BLOCK	CI / SFB CODE	TYPE & NUMBER	REVISION LETTER
10195	P4	PL	L02	P1

Site Location Plans	L	GA Plans	P	Elevations	E
Sections	S	Details	D	Prefix Colour	C

**THE RATCLIFFE GROVES PARTNERSHIP**  
**MANCHESTER**  
 105 MANCHESTER ROAD  
 BURY LANCASHIRE BL9 0TD  
 T. 0161 797 6000 E. manchester@rgp.uk.com

**RGP architects**  
 LONDON  
 19 BEDFORD ROW  
 LONDON WC1R 4EB  
 T. 020 7600 6666 E. london@rgp.uk.com

25/06/2024 0523259 P:\000\9000\9000-8899\8521-Sheets\Plan\04 - Unit H Frontage\052-P4-PL-L02.dgn  
 BRISTOL/EASTGATE RETAIL PARK  
 adam@rgp.com