


THIS DRAWING IS PROTECTED BY COPYRIGHT AND MUST NOT BE COPIED OR REPRODUCED WITHOUT THE WRITTEN CONSENT OF R G PARTNERSHIP LIMITED. NO DIMENSIONS ARE TO BE SCALED FROM THIS DRAWING. ALL DIMENSIONS AND SIZES TO BE CHECKED ON SITE. NORTH POINTS SHOWN ARE INDICATIVE. ©


SITE SPECIFIC HAZARDS

IN ACCORDANCE WITH THE REQUIREMENTS OF THE CDM REGULATIONS 2015 THE FOLLOWING SIGNIFICANT RESIDUAL HAZARDS HAVE NOT BEEN DESIGNED OUT OF THIS PROJECT AND MUST BE TAKEN INTO CONSIDERATION BY CONTRACTORS PLANNING TO UNDERTAKE THE WORKS SHOWN ON THIS DRAWING:

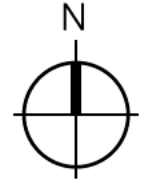

 OWNERSHIP BOUNDARY

 APPLICATION BOUNDARY
0.02 Ha [137.3 SqM]

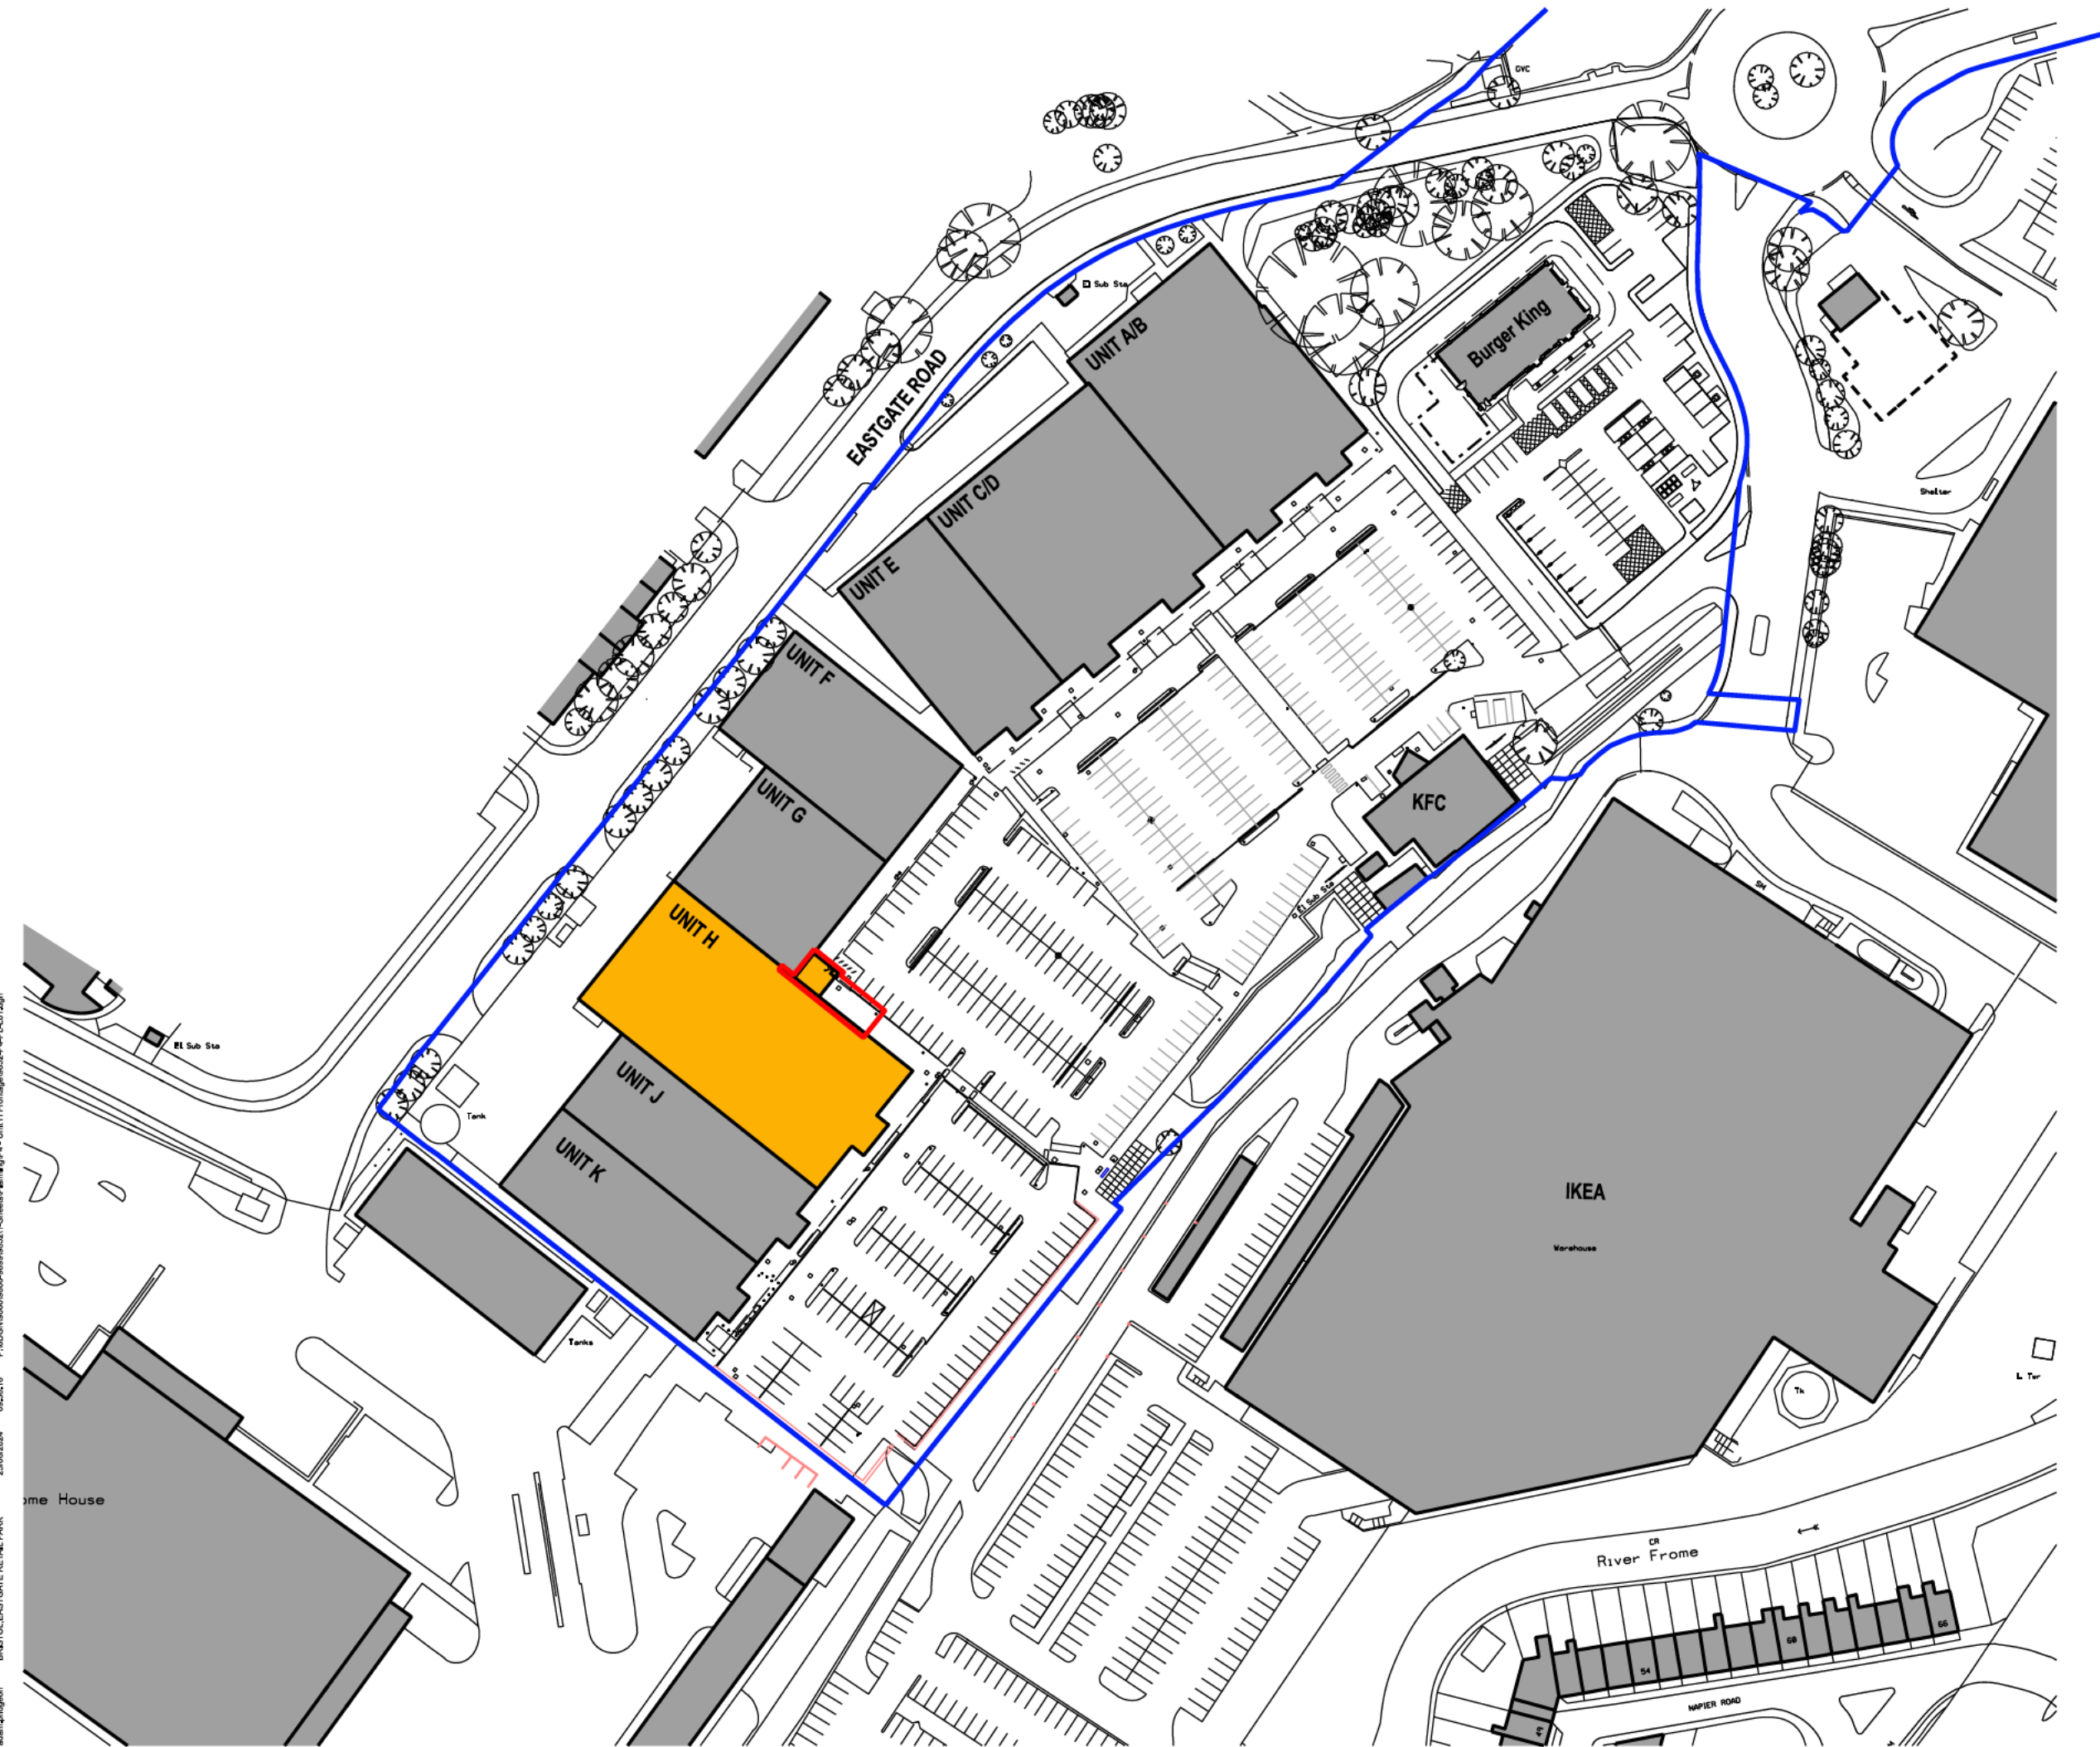

P1	25.06.24	PLANNING ISSUE 1	AJP
REV.	DATE	NOTES	INIT.

CLIENT / PROJECT
CONSOLIDATED PROPERTY GROUP



DRAWING TITLE
UNIT H FRONTAGE WORKS
RED AND BLUE SITE LOCATION PLAN
[EXISTING BLOCK PLAN]

STATUS
PLANNING

DATE	DRAWN	SCALE @ A3
JUN. 24	AJP	1:1250

PROJECT NUMBER	UNIT / BLOCK	CI / SFB CODE	TYPE & NUMBER	REVISION LETTER
----------------	--------------	---------------	---------------	-----------------

DRAWING NO.	10195	P4	PL	L01	P1
-------------	-------	----	----	-----	----

Site Location Plans	L	GA Plans	P	Elevations	E
Sections	S	Details	D	Prefix Colour	C

THE RATCLIFFE GROVES PARTNERSHIP
MANCHESTER
105 MANCHESTER ROAD
BURY LANCASHIRE BL9 0TD
T. 0161 797 6000 E. manchester@rgp.uk.com

LONDON
19 BEDFORD ROW
LONDON WC1R 4EB
T. 020 7600 6666 E. london@rgp.uk.com



25/06/2024 09:28:18 P:\000\9000\9000-8899\882\1-Sheets\PL\Map\PA - Unit H Frontage\882-PA-PL-L01.dwg
 adan@rgp.com