




Existing Cross Section

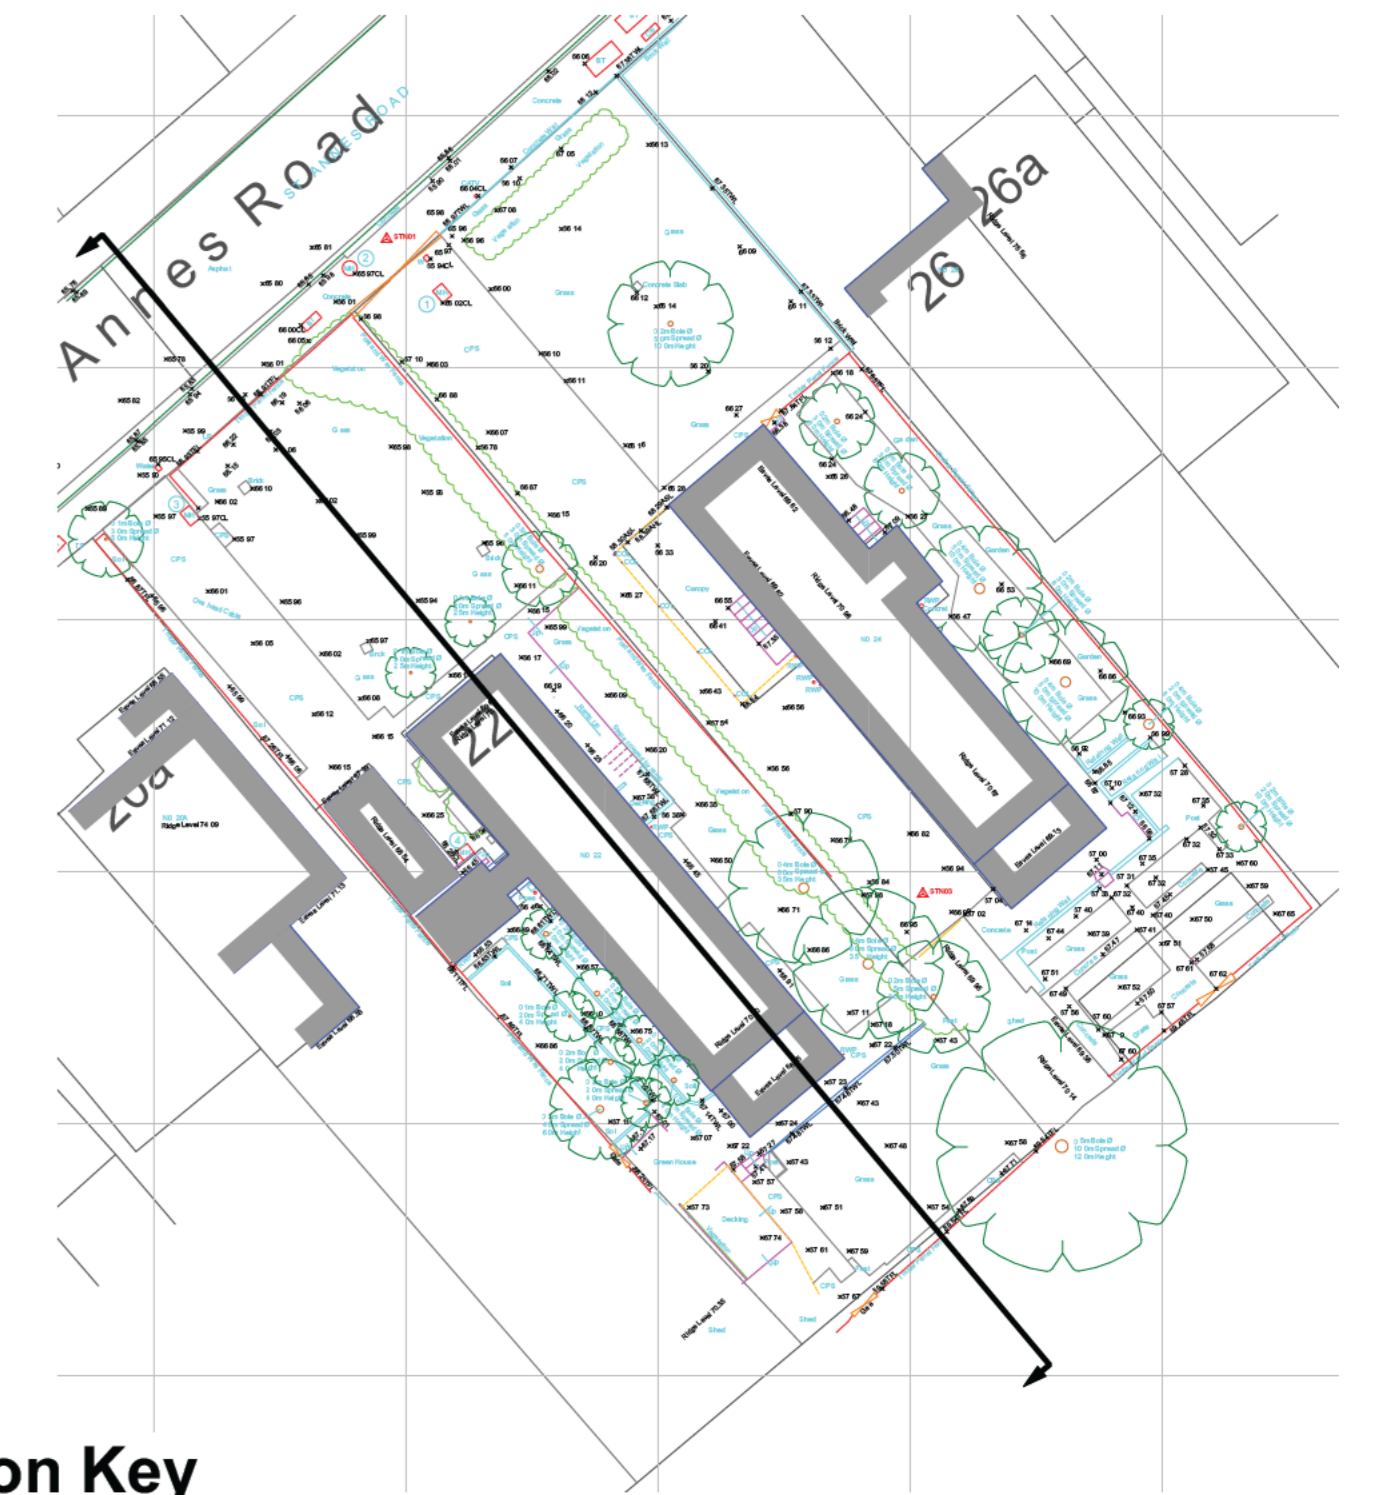

Section Key

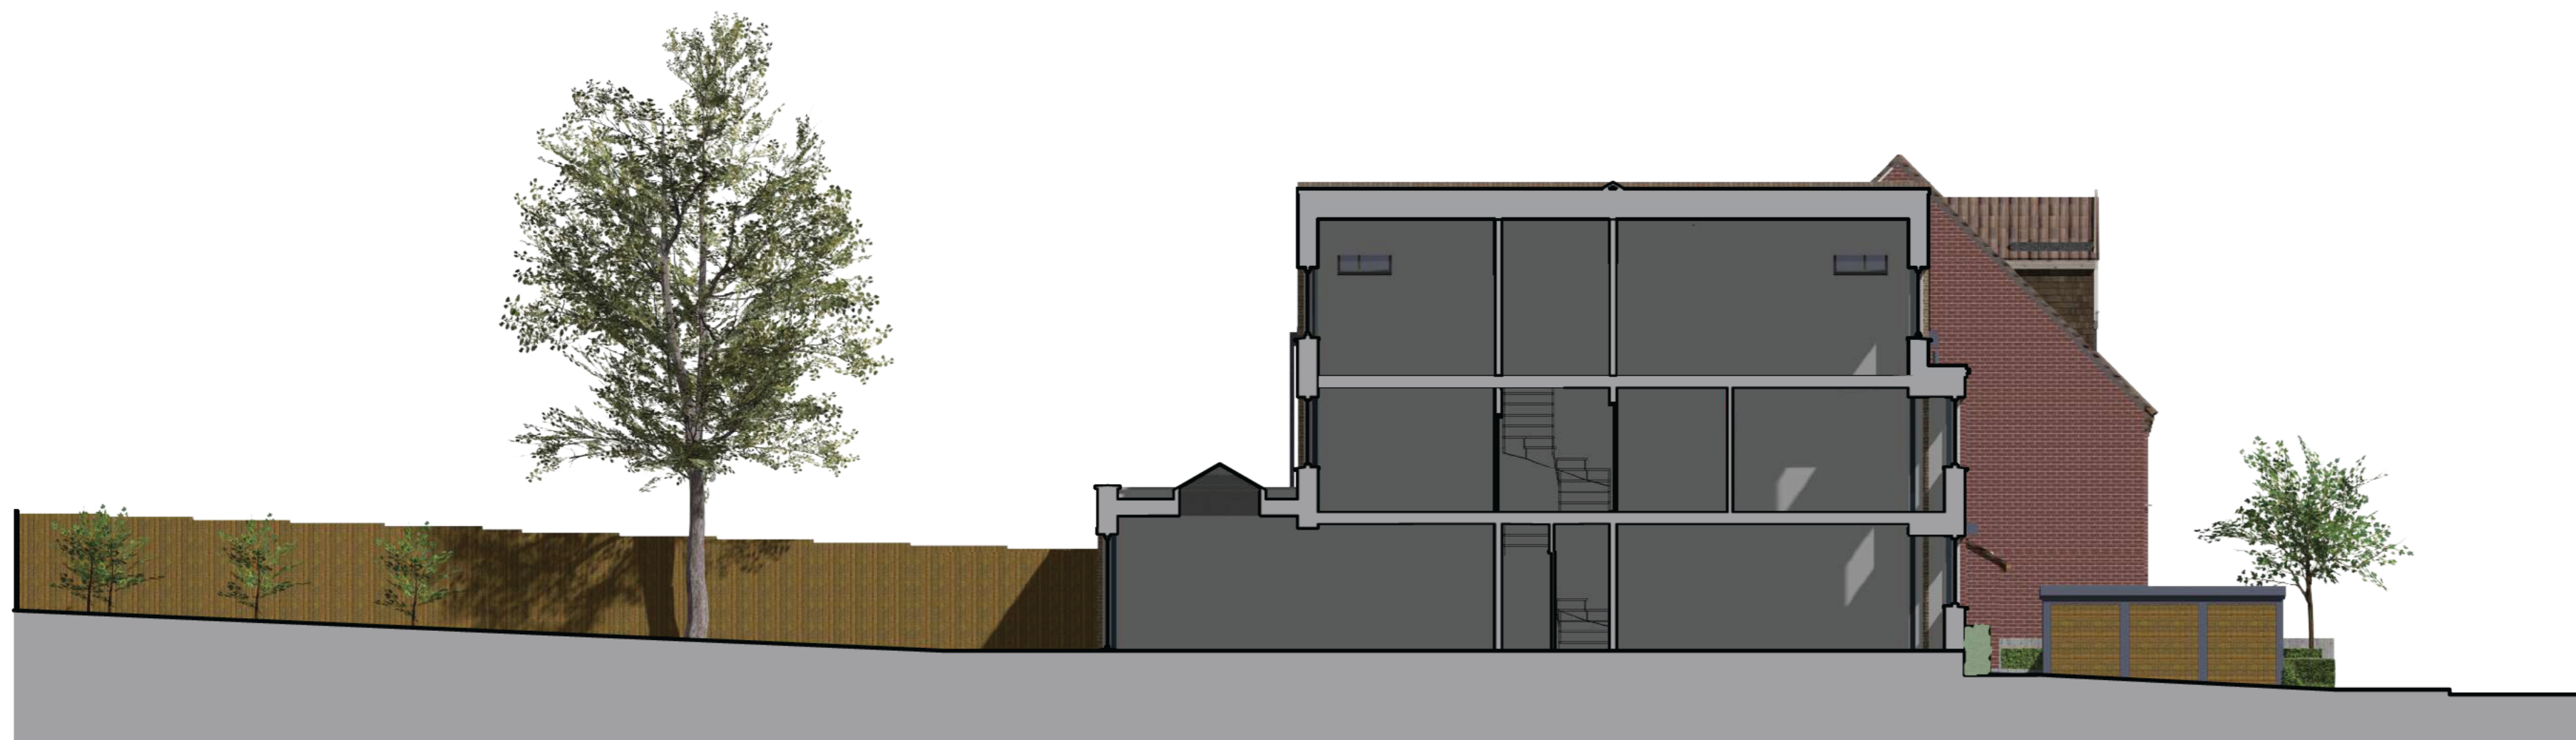

Proposed Cross Section

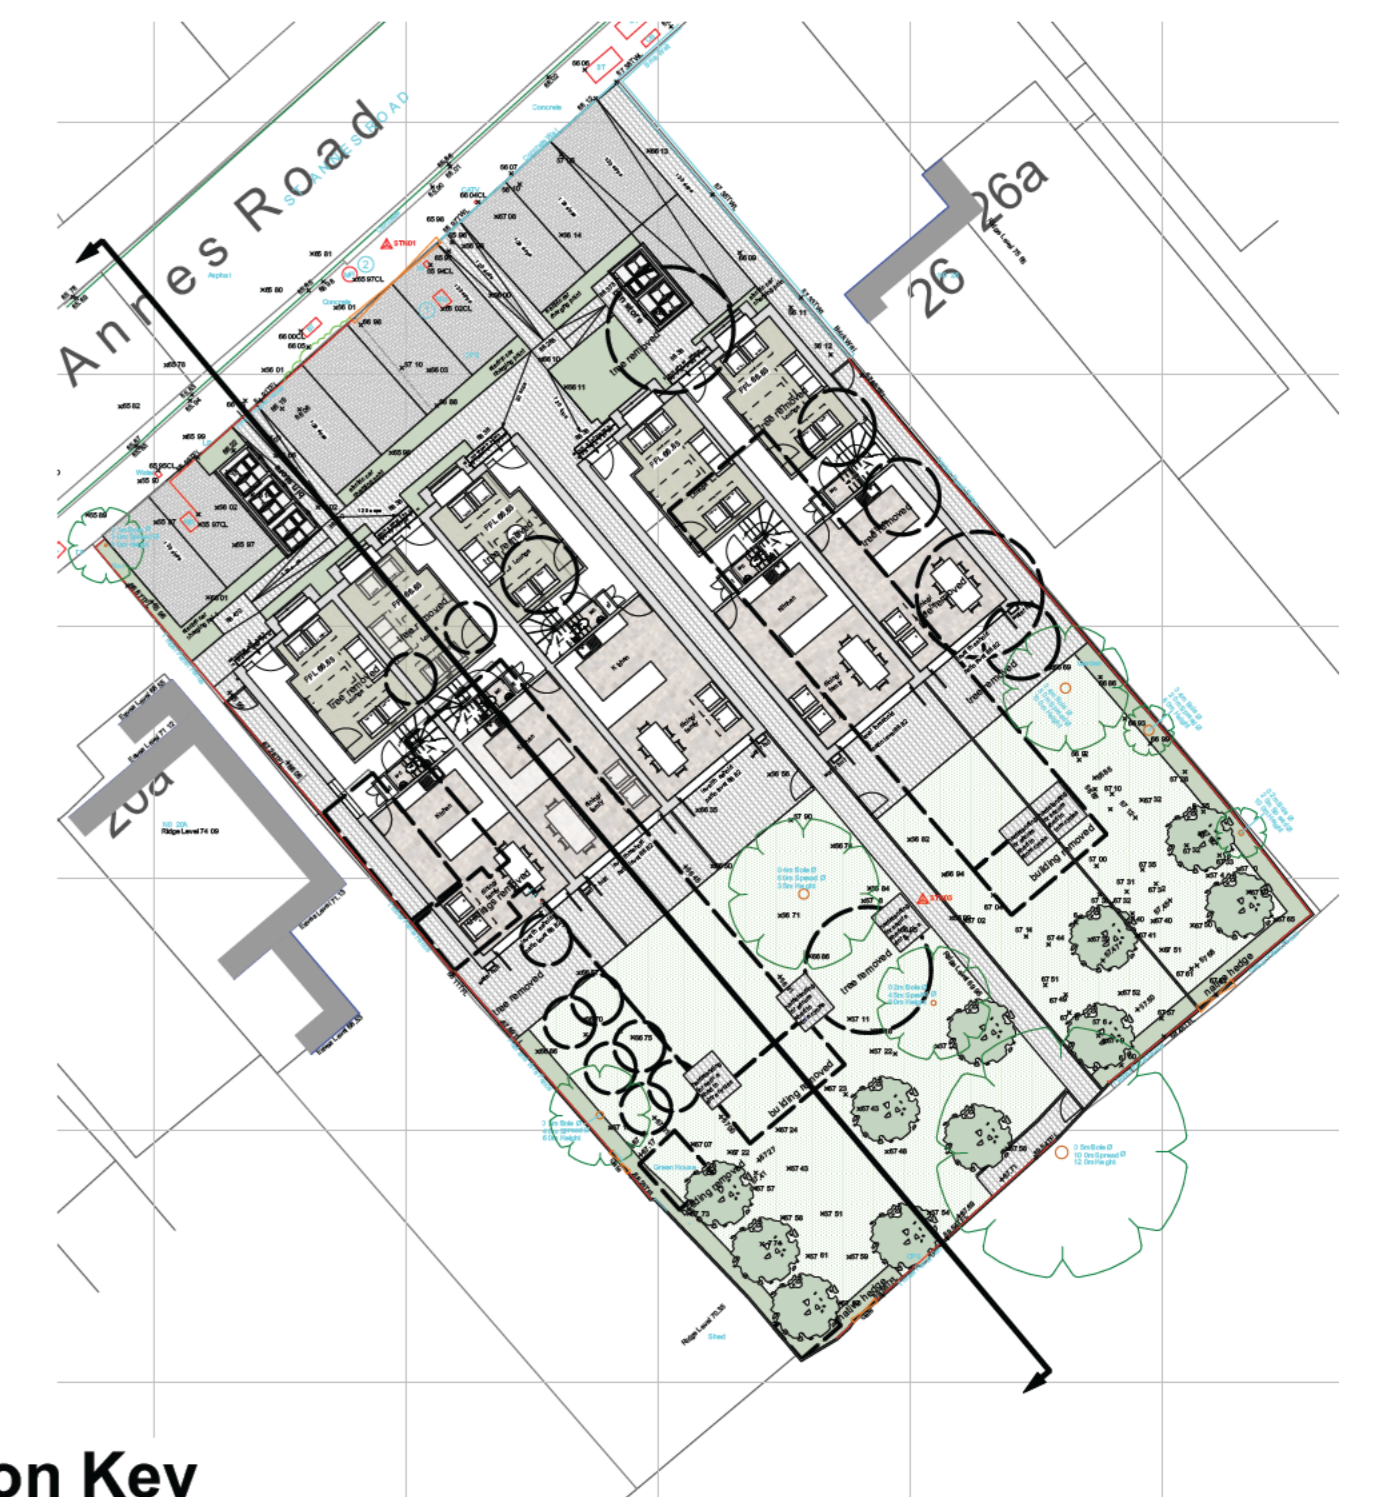


Section Key



Scale 1:100

Planning

Project title 22&24 St.Annes Road, London Colney, AL2 1LJ			 <b>CHANTRY ARCHITECTS</b>
Drawing title Existing and Proposed Cross Sections			
Drawing no.	23008wd2.08		
Scale	Date	Rev	
1:200@A1	May 2024		