


Ordnance Survey, (c) Crown Copyright 2022. All rights reserved. Licence number 100022432

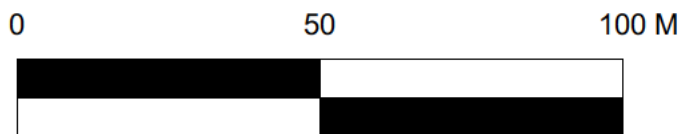

Scale 1:1250

Planning

Project title		
22&24 St. Annes Road, London Colney, AL2 1LJ		
Drawing title		
location		
Drawing no. 23008location		
Scale 1:1250@A4	Date May 2024	

CHANTRY ARCHITECTS

© Architects, Planners, AL2 1LJ