




ELEVATION 01

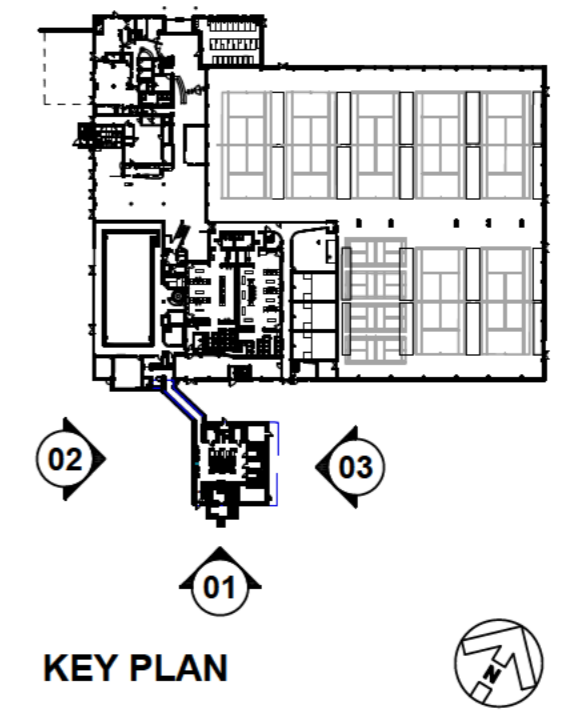

1. Dark grey brick plinth
2. PPC aluminium door to match existing
3. PPC rain water pipe to match existing
4. PPC fascia/ gutter to match existing
5. Composite cladding to match existing
6. PPC louvers door to match existing
7. Horizontal timber cladding

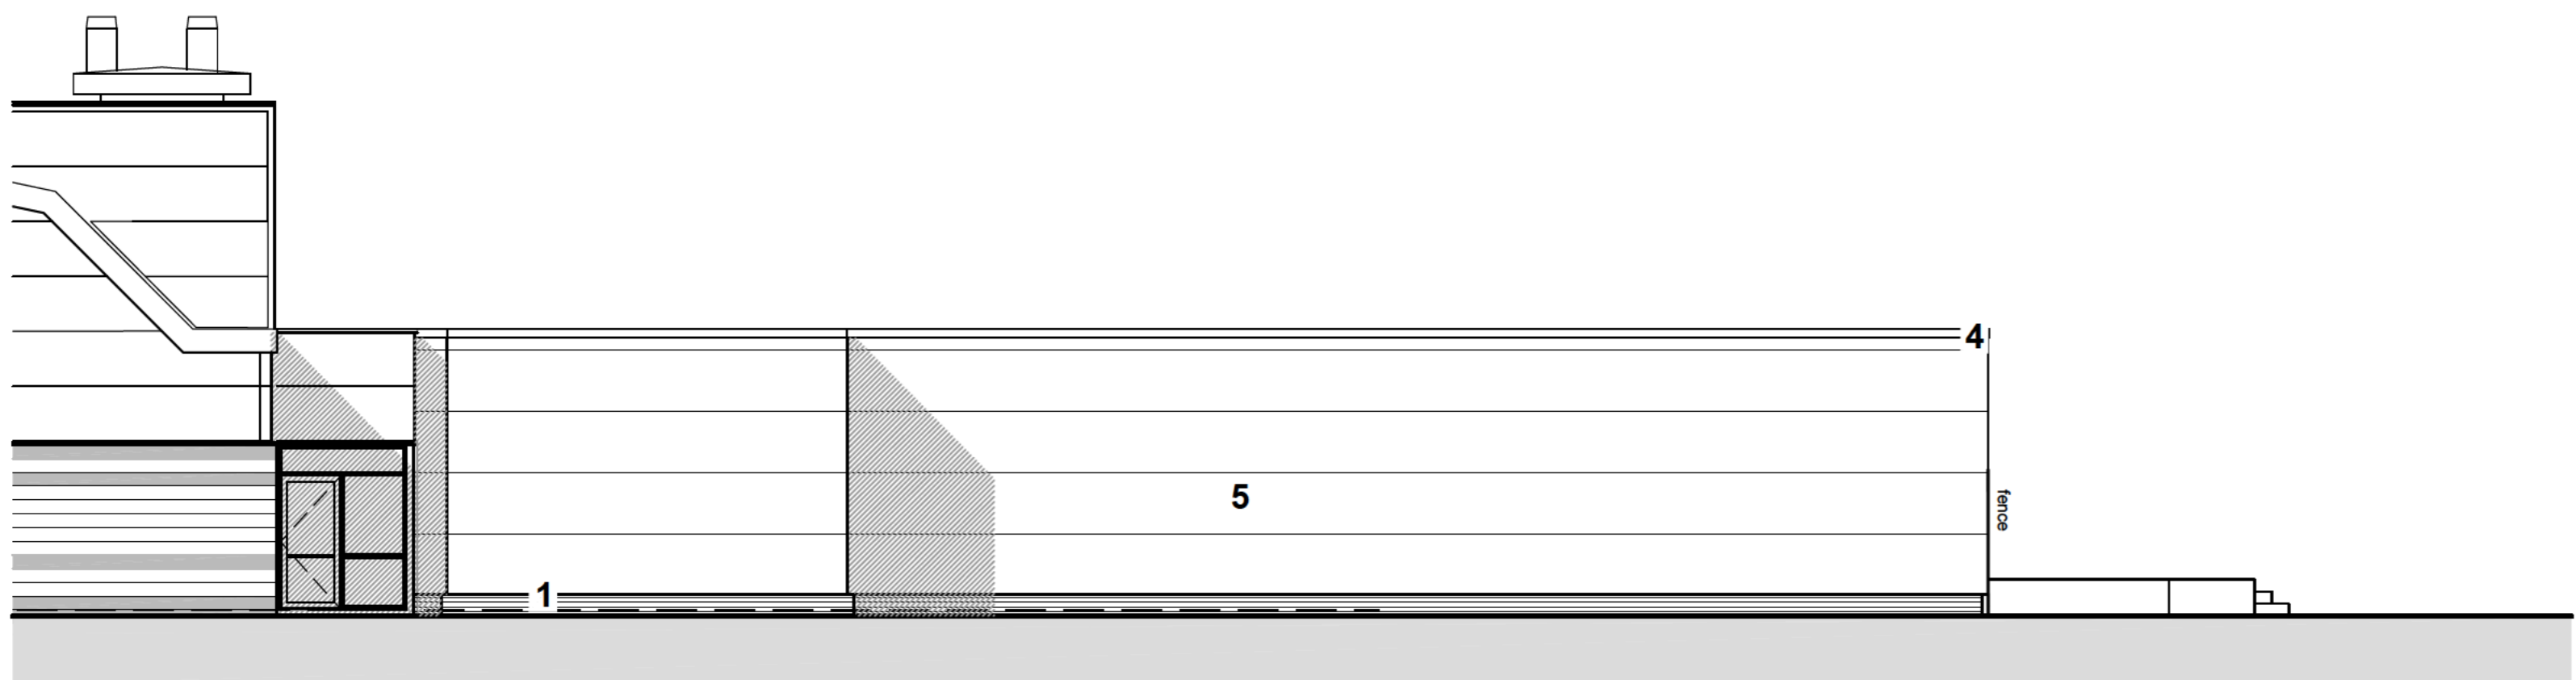

ELEVATION 02

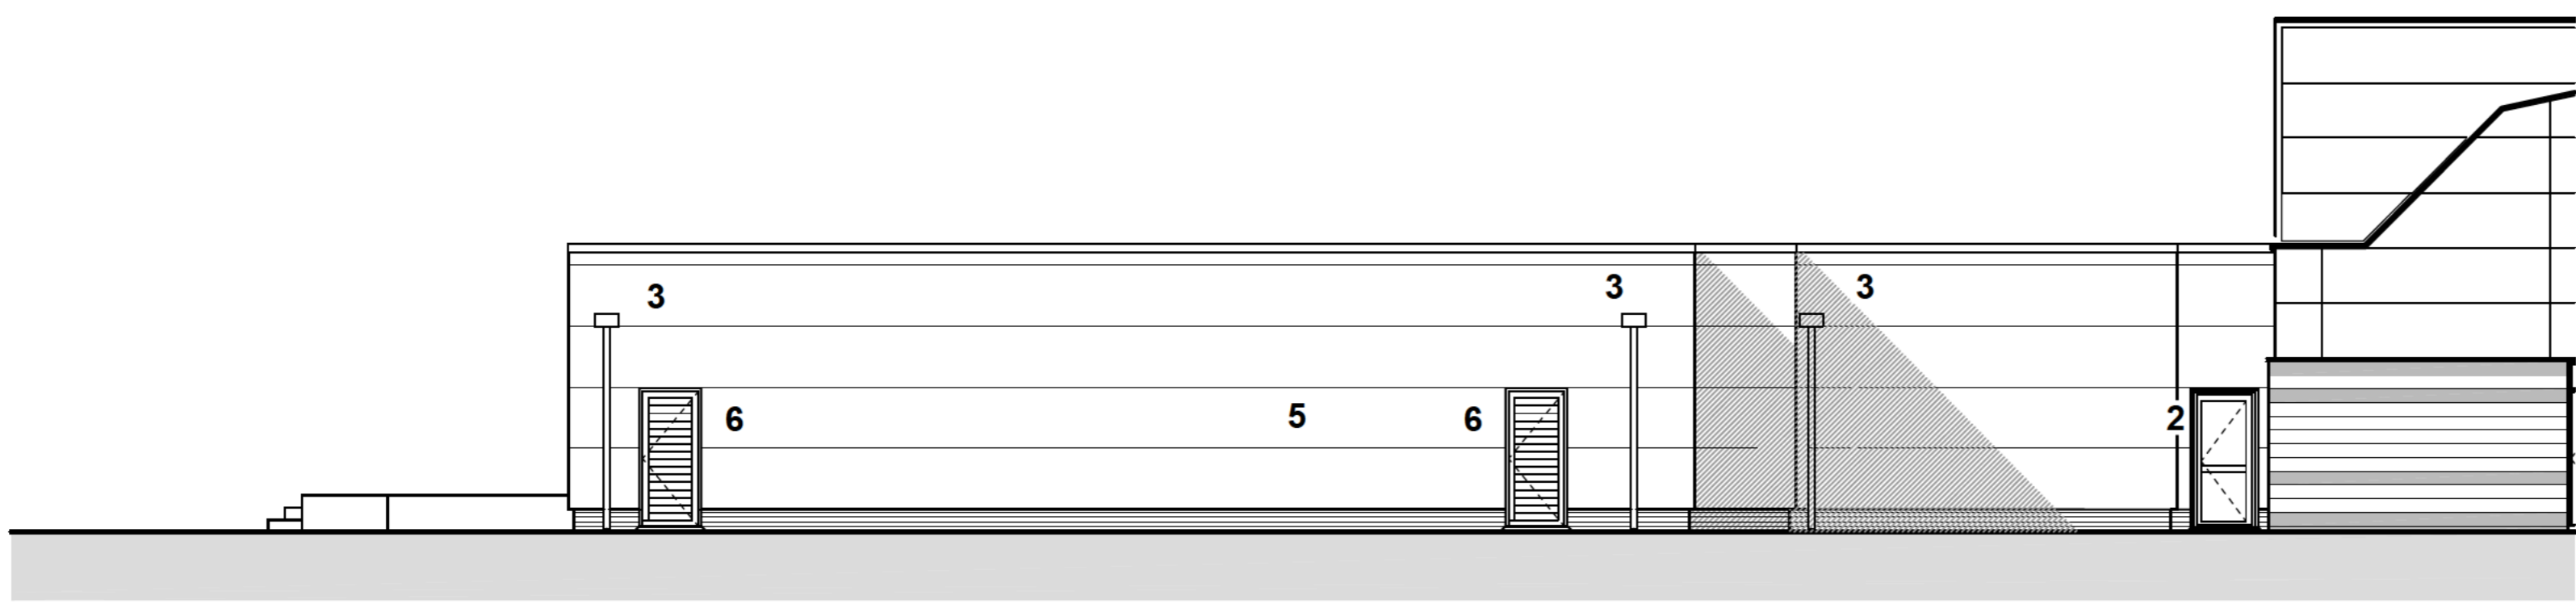

ELEVATION 03

REVISION: P03	BY: HP	CHECKED: MB	DATE: 09/10/2024
Updated elevations to suit spa extension layout.			
REVISION: P02	BY: HP	CHECKED: MB	DATE: 05/03/2024
Updated elevations to suit spa extension layout.			
REVISION: P01	BY: EQ	CHECKED: MB	DATE: 27/07/2023
Planning issue			

STATUS

**S4a | FOR PLANNING**

CLIENT




PROJECT

**BRISTOL WESTBURY  
SPA EXTENSION & SPA GARDEN**

TITLE

**PROPOSED ELEVATIONS  
SHEET 2**

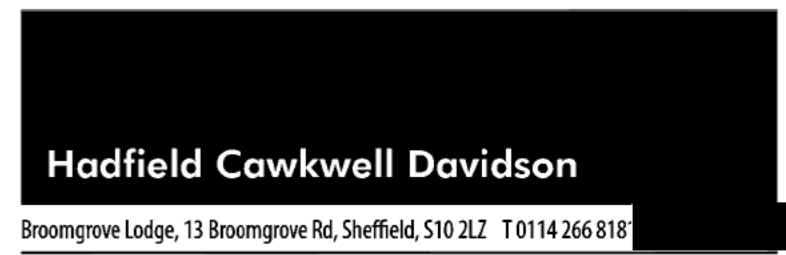

HCD PROJECT NO. 2022-319	SCALE 1:100 @ A2	REV. <b>P03</b>
-----------------------------	---------------------	--------------------

PROJECT NO. 2022-319	ORIGINATOR HCD	VOLUME A0	LEVEL 00	TYPE DR	ROLE + NUMBER <b>A-PL-012</b>
-------------------------	-------------------	--------------	-------------	------------	----------------------------------