



ELEVATION 01

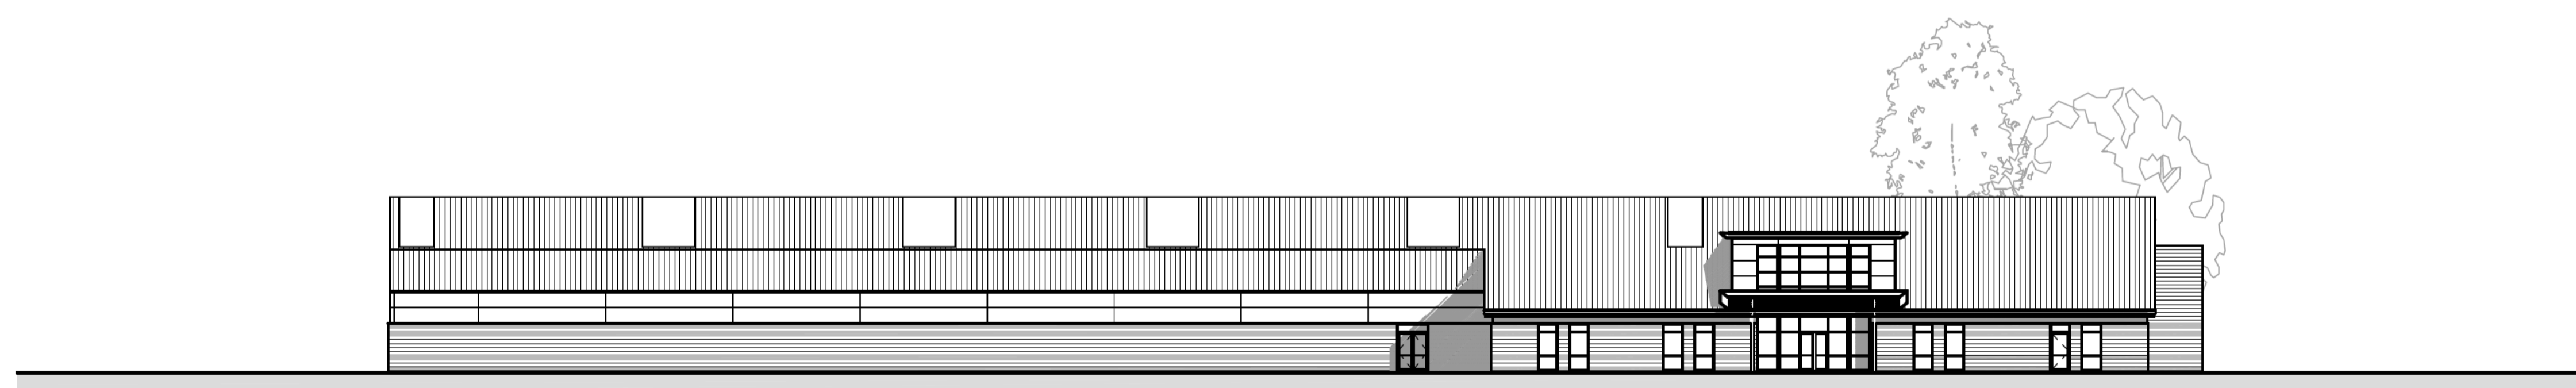

ELEVATION 02



ELEVATION 03

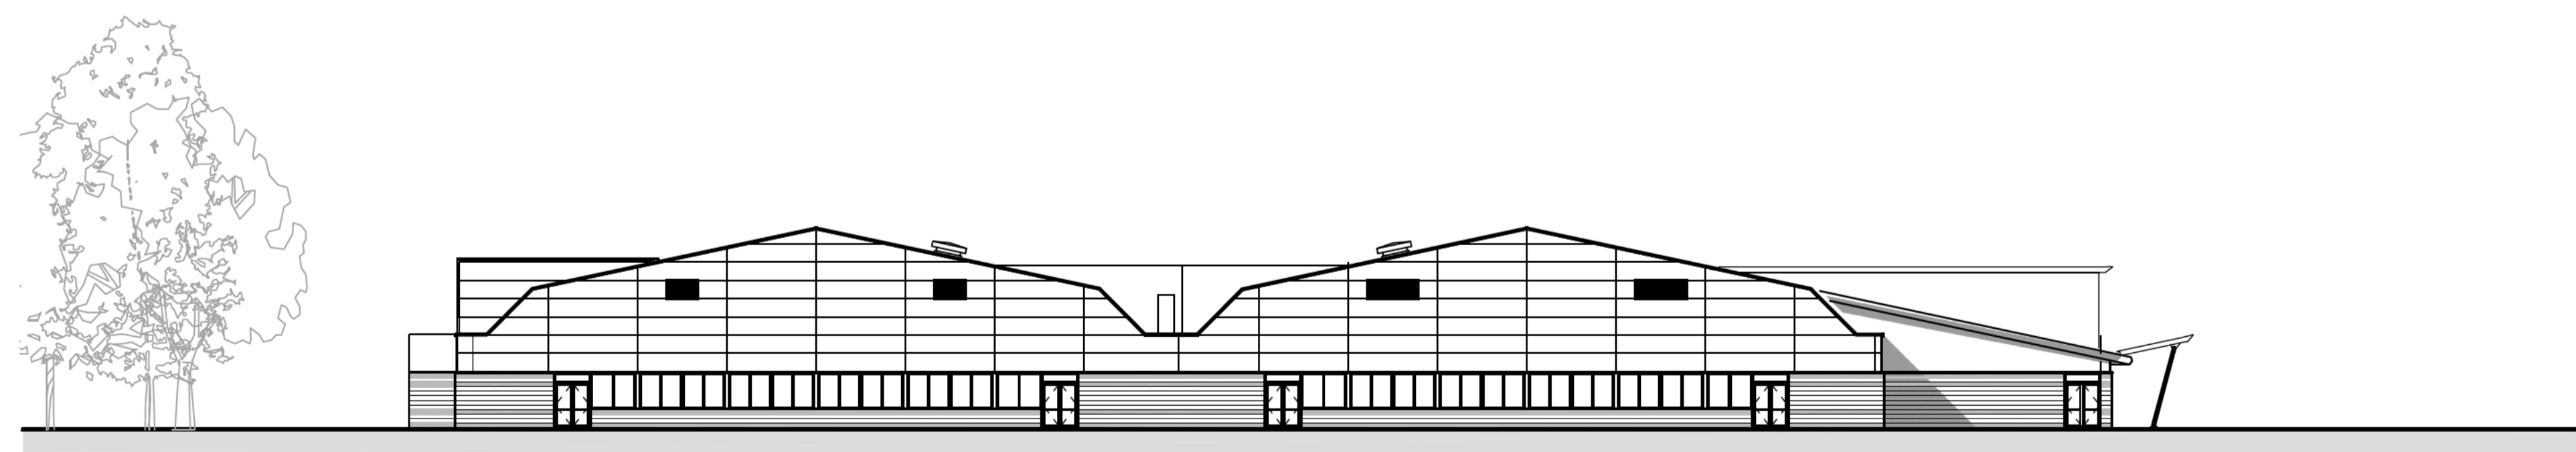

ELEVATION 04

NO: P01 BY: EQ DES: MB DATE: 27/07/2023
Planning Issue

S4a | FOR PLANNING



BRISTOL WESTBURY
SPA EXTENSION & SPA GARDEN

EXISTING ELEVATIONS

Hadfield Cawkwell Davidson					
Broomgrove Lodge, 13 Broomgrove Rd, Sheffield, S10 2LZ T 0114 266 8181					
HCD PROJECT NO 2022-319	SCALE 1:250 @ A1	REV P01			
PROJECT NO 2022-319	ORIGINATOR HCD	VOLUME A0	LEVEL 00	TYPE DR	ROLE - MARKING A-PL-010