




ELEVATION 01

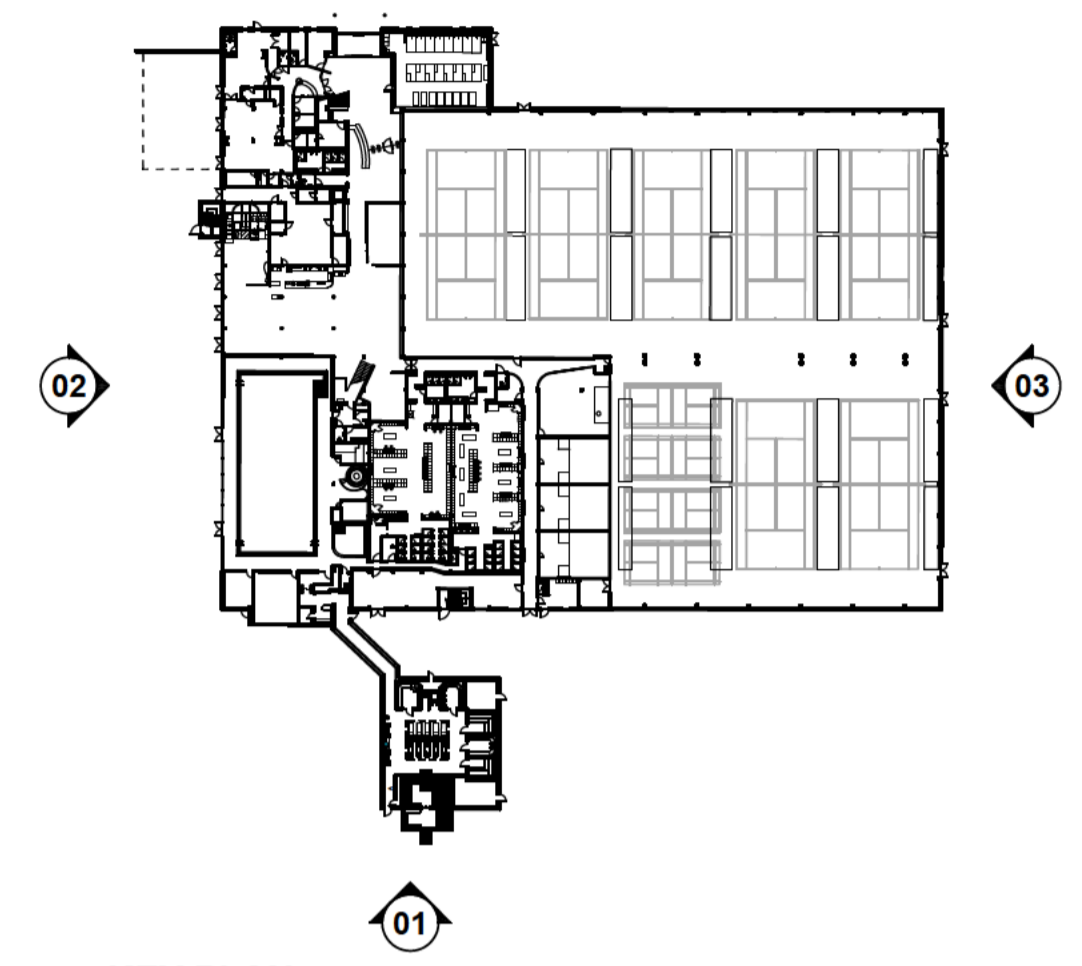

KEY PLAN

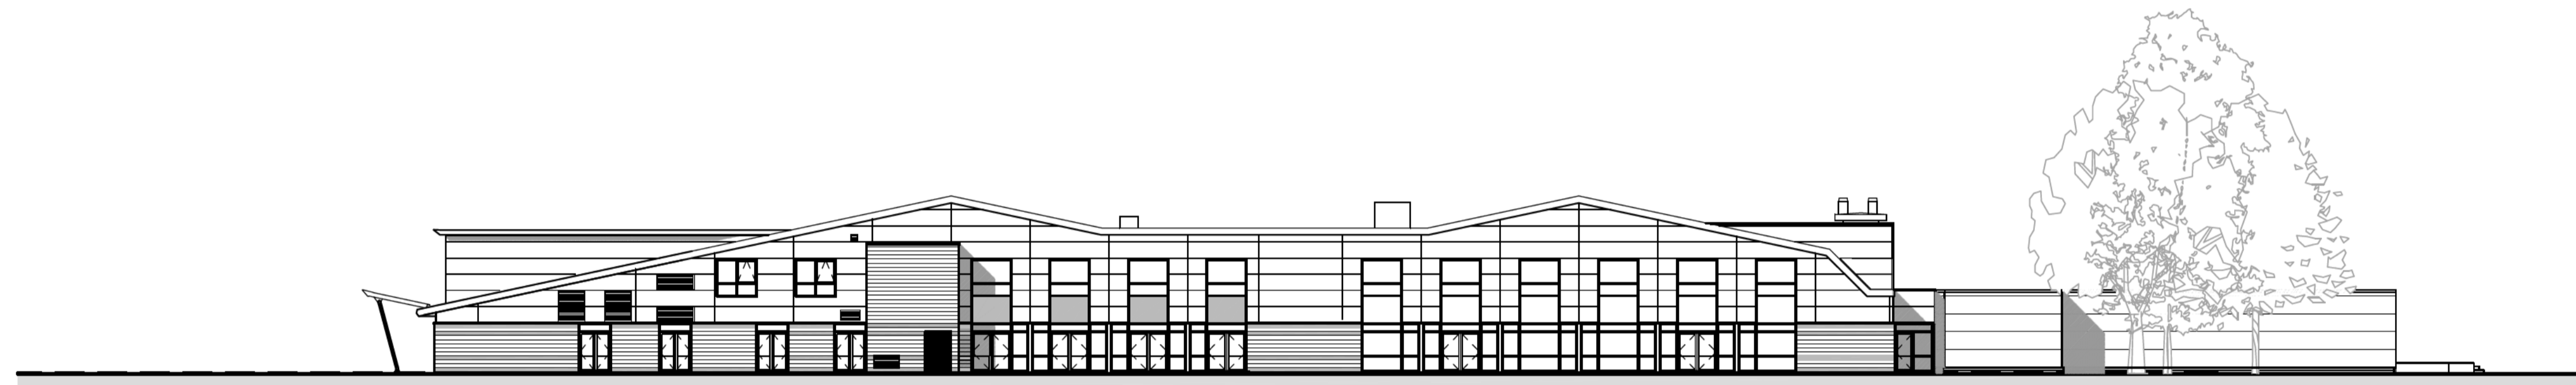

ELEVATION 02

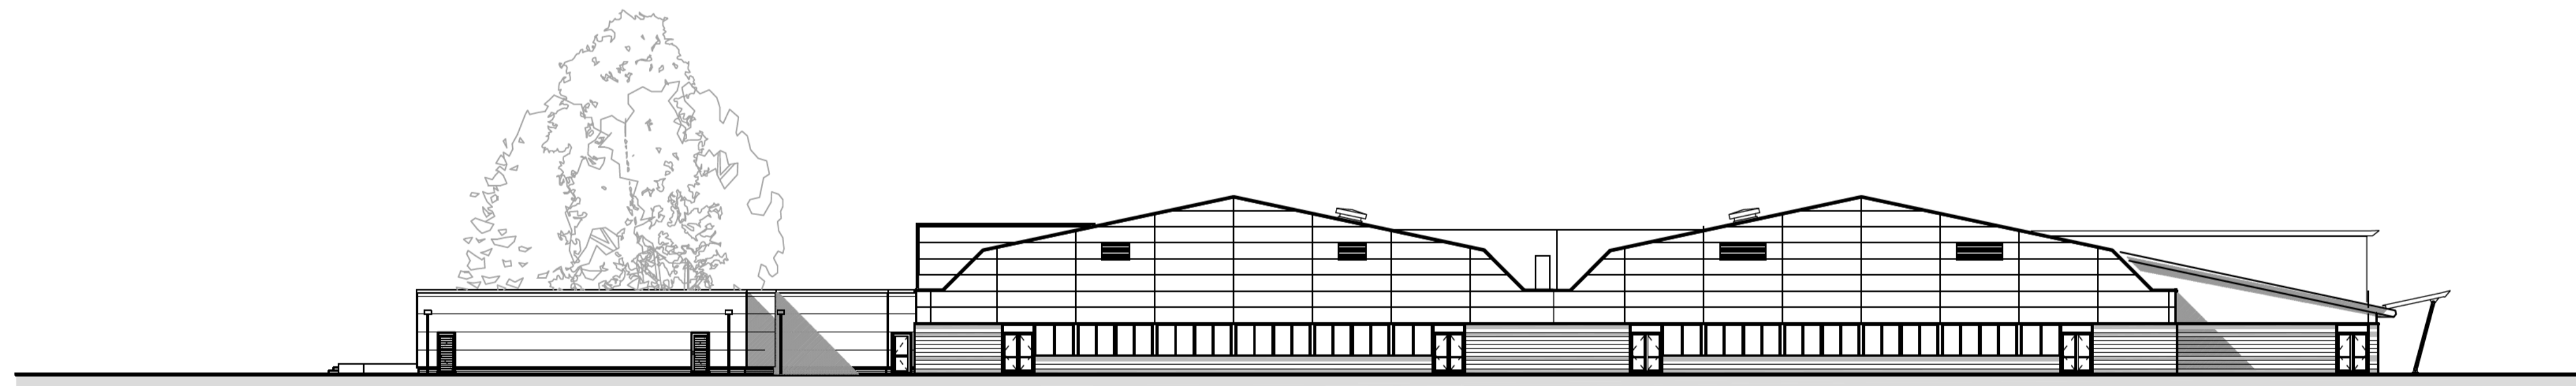

ELEVATION 03

REVISION: P03	BY: HP	CHECKED: MB	DATE: 09/10/2024
Updated elevations to suit spa extension layout.			
REVISION: P02	BY: HP	CHECKED: MB	DATE: 05/03/2024
Updated elevations to suit spa extension layout.			
REVISION: P01	BY: EQ	CHECKED: MB	DATE: 27/07/2023
Planning issue			

STATUS
S4a | FOR PLANNING



PROJECT
**BRISTOL WESTBURY
SPA EXTENSION & SPA GARDEN**

TITLE
**PROPOSED ELEVATIONS
SHEET 1**

Hadfield Cawkwell Davidson
Broomgrove Lodge, 13 Broomgrove Rd, Sheffield, S10 2LZ T 0114 266 81

HCD PROJECT NO 2022-319	SCALE 1:250 @ A1	REV P03
PROJECT NO 2022-319	ORIGINATOR HCD	VOLUME A0
LEVEL 00	TYPE DR	ROLE - MARKER A-PL-011