



SECTION A-A

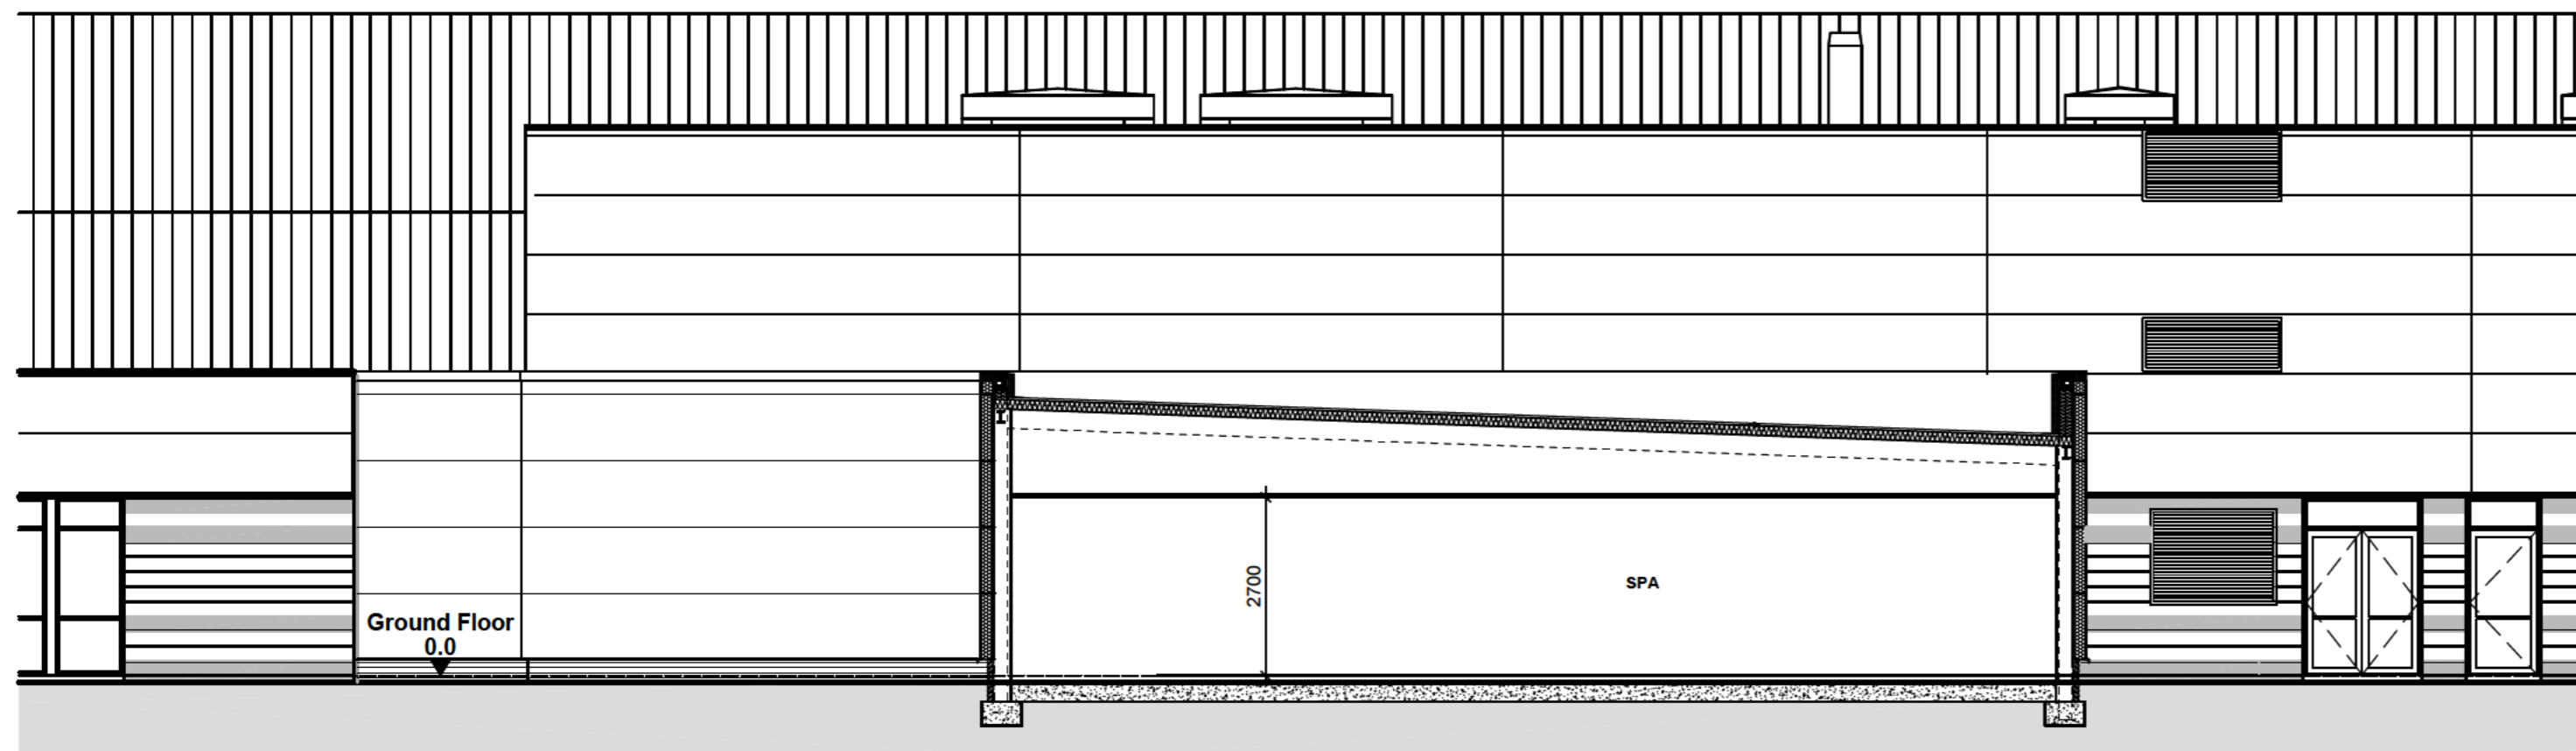

SECTION B-B

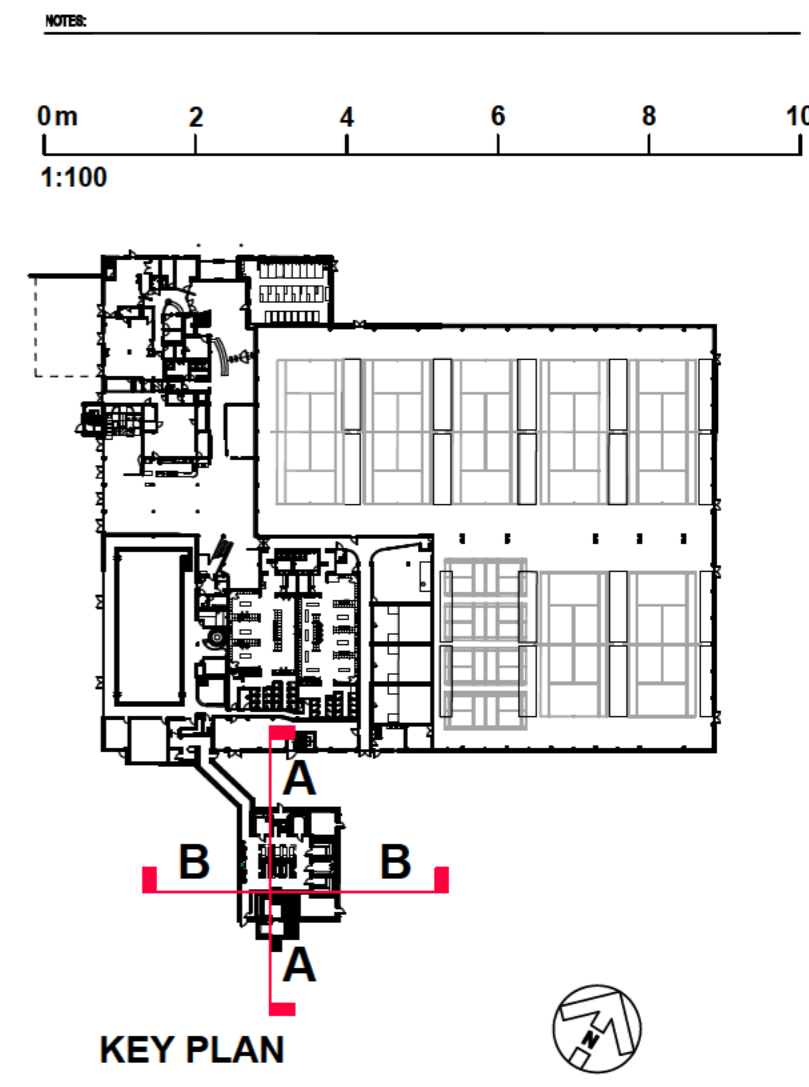

REVISION: P03	BY: HP	CHECKED: MB	DATE: 09/10/2024
Updated sections to suit spa extension layout			
REVISION: P02	BY: HP	CHECKED: MB	DATE: 05/03/2024
Updated sections to suit spa extension layout			
REVISION: P01	BY: EQ	CHECKED: MB	DATE: 27/07/2023
Planning issue			

STATUS

S4a | FOR PLANNING

CLIENT

David Lloyd
CLUBS

PROJECT

**BRISTOL WESTBURY
SPA EXTENSION & SPA GARDEN**

TITLE

PROPOSED SECTIONS

Hadfield Cawkwell Davidson
Broomgrove Lodge, 13 Broomgrove Rd, Sheffield, S10 2LZ. T 0114 266 818

HCD PROJECT NO. 2022-319	SCALE 1:100 @ A2	REV. P03
PROJECT NO. 2022-319	ORIGINATOR HCD	VOLUME A0
LEVEL 00	TYPE DR	ROLE + NUMBER A-PL-013