


Responsibility is not accepted for errors made by others scaling from this drawing. All construction information should be taken from figured dimensions only.

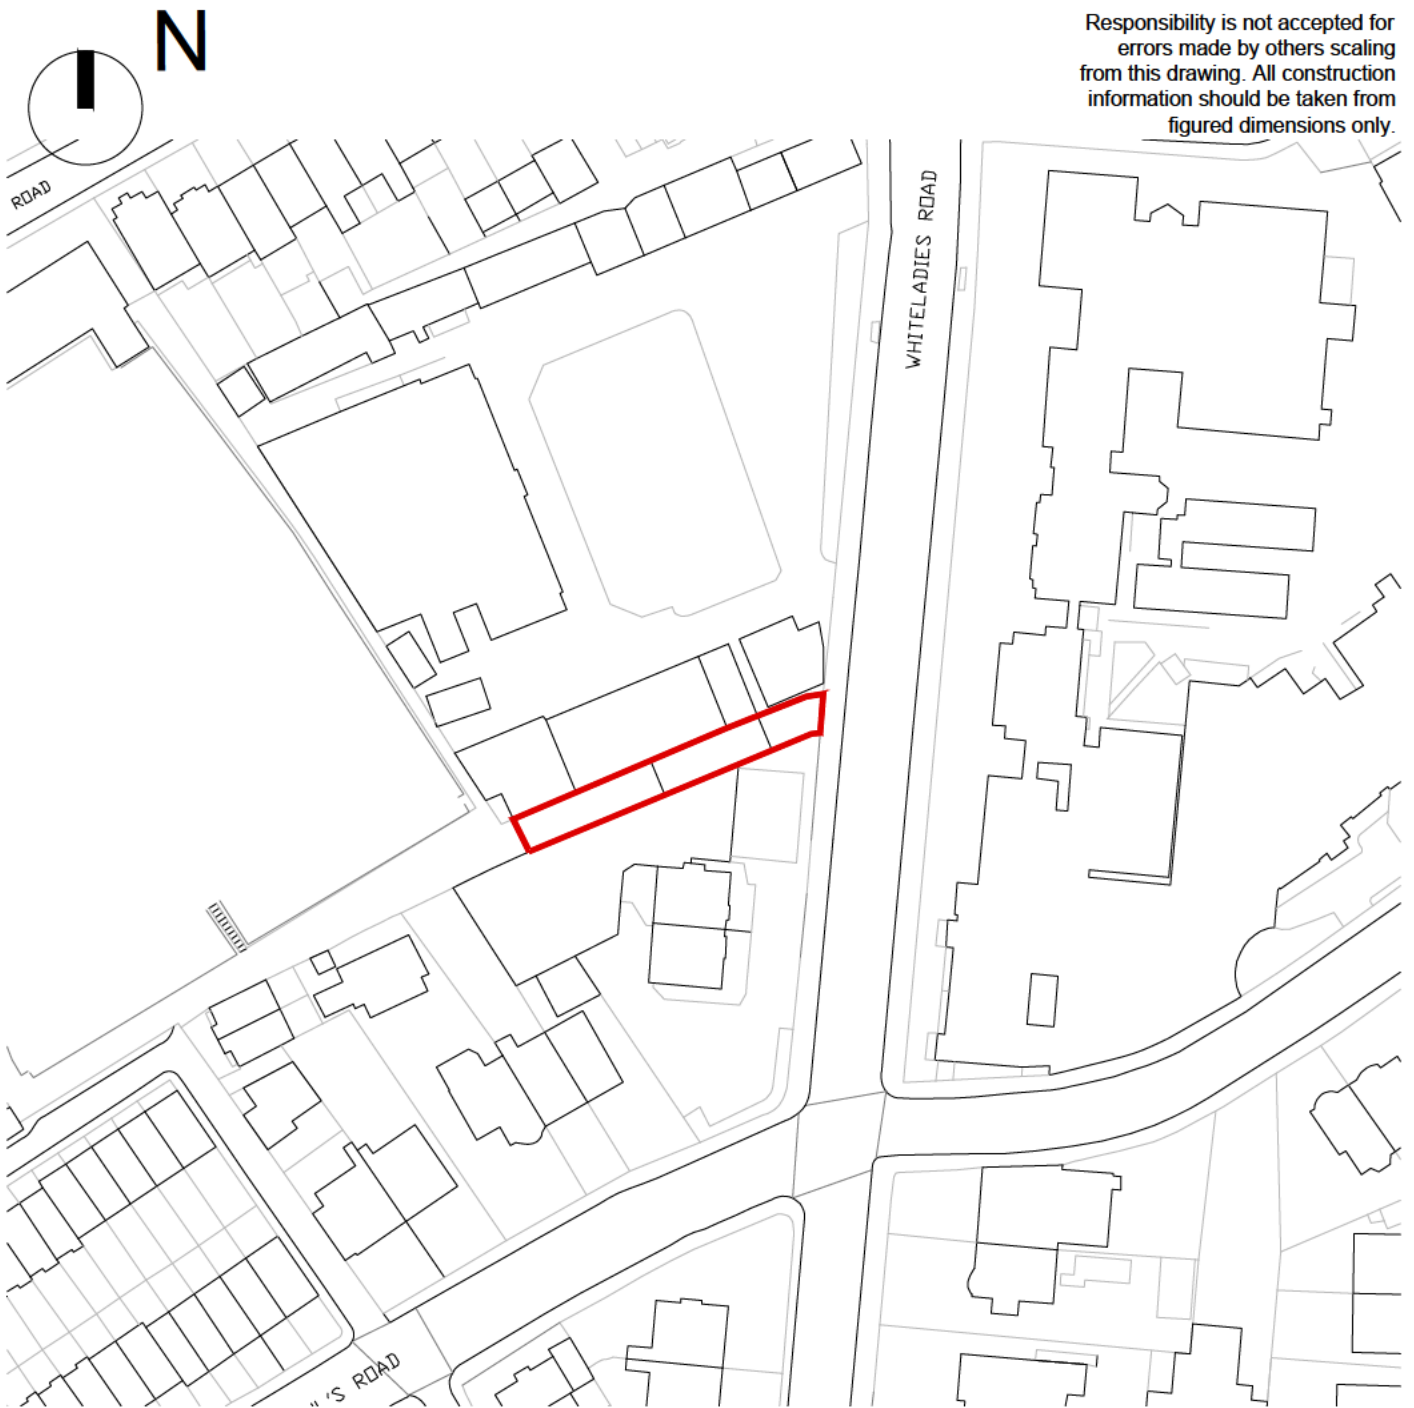

 Site Outline

REV Note Date



105 WEST ARCHITECTS Ltd  
107 Lower Redland Road, Redland  
Bristol. BS6 6SW

T 0117 3737596  
E info@105west.co.uk

Project 20 Whiteladies Road

Drawing Title Location Plan

Drawing No. 1748(L)00



Scale @A4 drawn by Date Rev  
1:1250 LH 18/06/24 /