


NOTES:- RESPONSIBILITY IS NOT ACCEPTED FOR ERRORS MADE BY OTHERS IN SCALING FROM THIS DRAWING. ALL CONSTRUCTION INFORMATION SHOULD BE TAKEN FROM FIGURED DIMENSIONS ONLY. ALL DIMENSIONS ARE IN MILLIMETERS



Rev:	Description of Changes:		Drawn:	Date:	Client: <b>Mr. D. Brown</b>	Postcode: <b>BS4 3QW</b>	Drawing Title: <b>Front Elevation - Existing</b>		
	-	-					-	-	Address: <b>23 Hillsborough Road, Brislington</b>
<b>1:50 @ A3</b>		0 1m 2m 3m 4m 5m			<b>23 Hillsborough Road, Brislington</b>		Drawn: <b>D.H</b>	Option: -	


**Note :- No change to elevation**

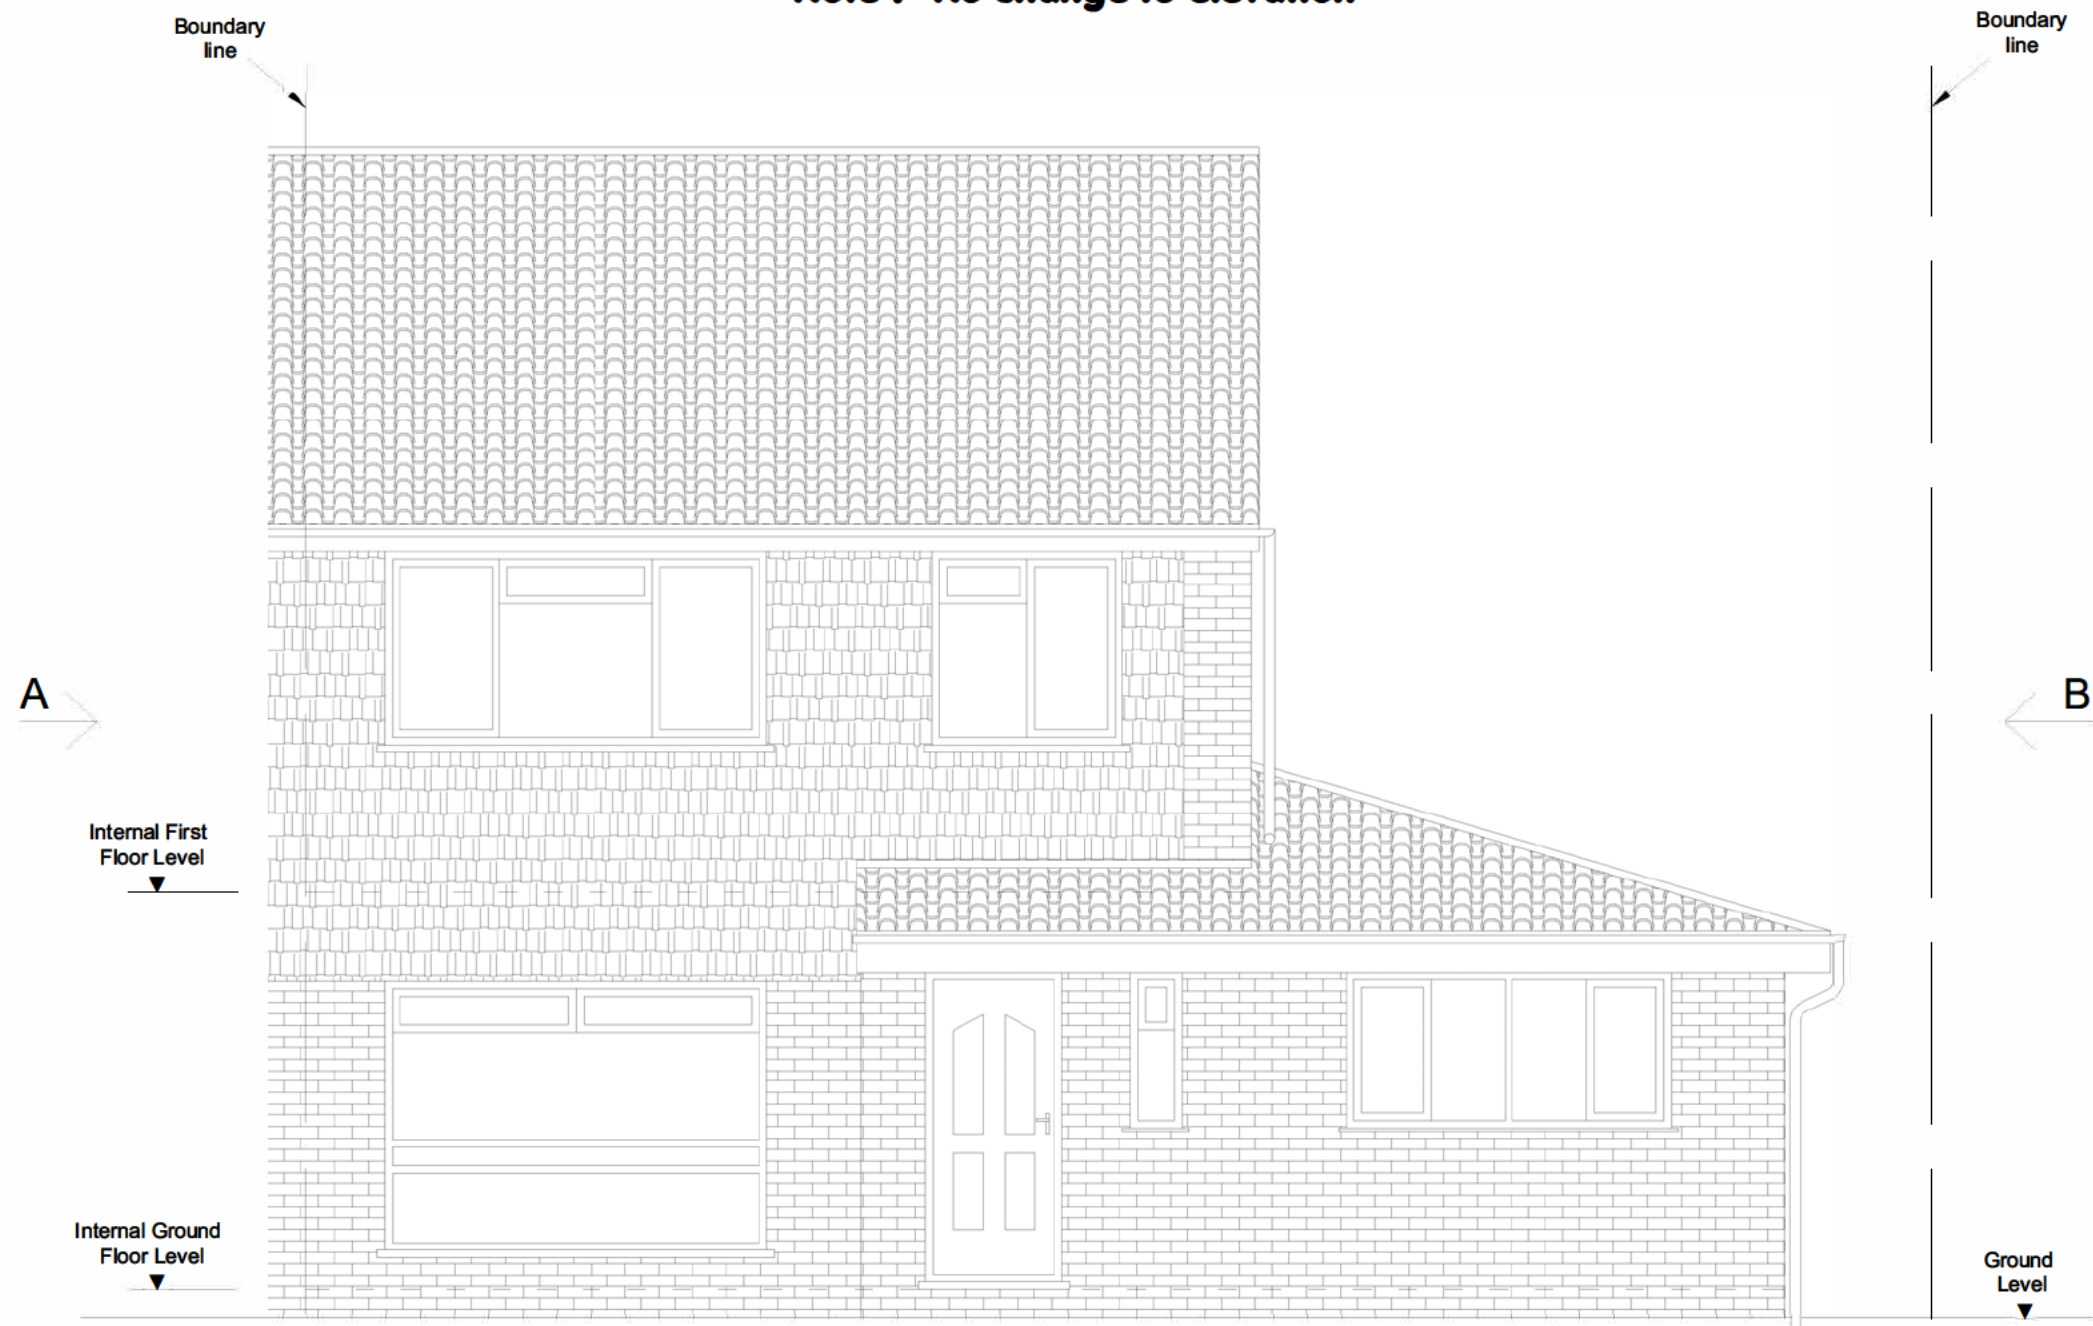


Rev:	Description of Changes:		Drawn:	Date:	Client: <b>Mr. D. Brown</b>	Postcode: <b>BS4 3QW</b>	Drawing Title: <b>Front Elevation - Proposed</b>			
	-	-					-	-	Address: <b>23 Hillsborough Road, Brislington</b>	Date: <b>Nov 2020</b>
<b>1:50 @ A3</b>		0 1m 2m 3m 4m 5m			<b>23 Hillsborough Road, Brislington</b>		Nov 2020	Drawn: <b>D.H</b>		

NOTES:- RESPONSIBILITY IS NOT ACCEPTED FOR ERRORS MADE BY OTHERS IN SCALING FROM THIS DRAWING. ALL CONSTRUCTION INFORMATION SHOULD BE TAKEN FROM FIGURED DIMENSIONS ONLY. ALL DIMENSIONS ARE IN MILLIMETERS

**Note :- No change to elevation**

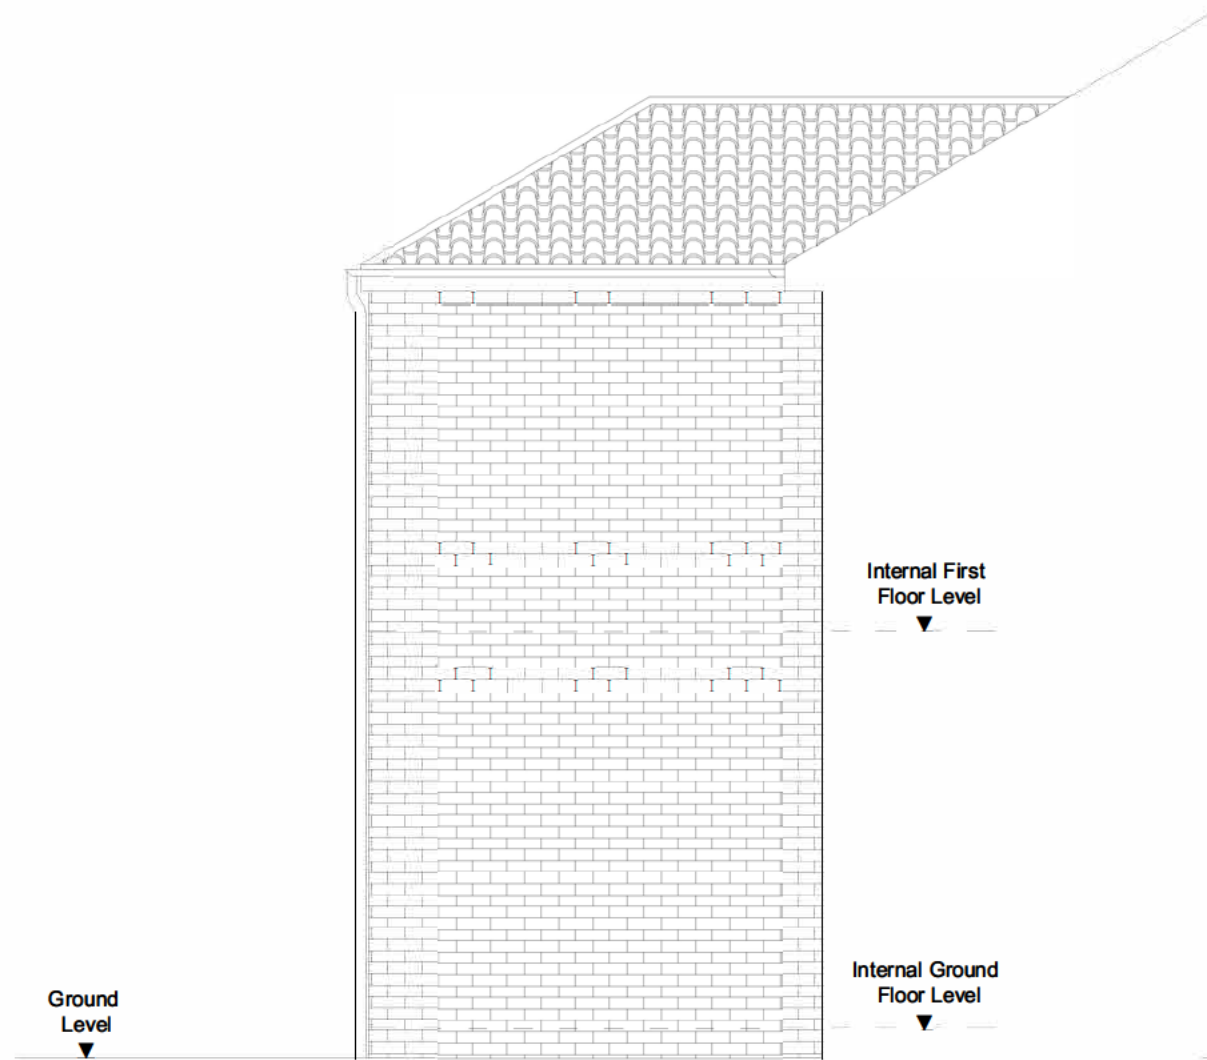

View A - Existing

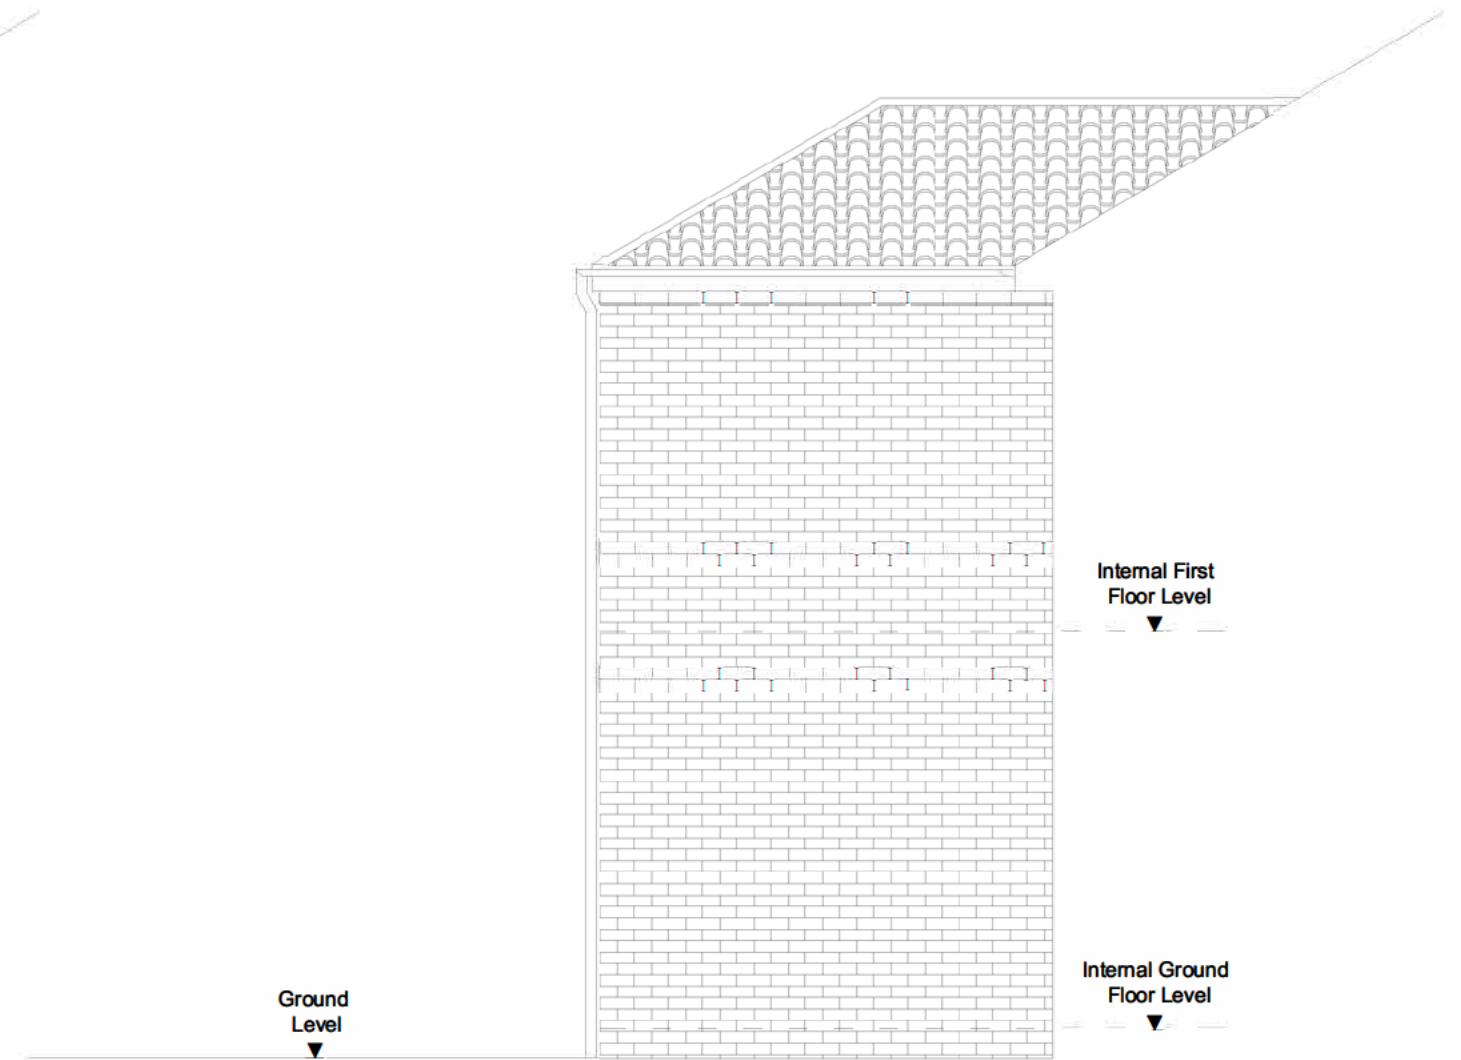

View A - Proposed

Rev:	Description of Changes:			Drawn:	Date:	Client:	Postcode:	Drawing Title:		
	-				-	-	<b>Mr. D. Brown</b>	<b>BS4 3QW</b>	<b>View A - Elevations</b>	
<b>1:50 @ A3</b>						Address:	Date:	Drawing No: <b>23/HR/B/103/P</b>		
						<b>23 Hillsborough Road, Brislington</b>	<b>Nov 2020</b>	Drawn: <b>D.H</b>	Option: -	Rev: -

NOTES:- RESPONSIBILITY IS NOT ACCEPTED FOR ERRORS MADE BY OTHERS IN SCALING FROM THIS DRAWING. ALL CONSTRUCTION INFORMATION SHOULD BE TAKEN FROM FIGURED DIMENSIONS ONLY. ALL DIMENSIONS ARE IN MILLIMETERS



Rev:	Description of Changes:	Drawn:	Date:	Client:	Postcode:	Drawing Title:		
				<b>Mr. D. Brown</b>	<b>BS4 3QW</b>	<b>View B - Existing</b>		
				Address:	Date:	Drawing No: <b>23/HR/B/104/P</b>		
				<b>23 Hillsborough Road, Brislington</b>	<b>Nov 2020</b>	Drawn: <b>D.H</b>	Option: -	Rev: -

1:50 @ A3





**Note :- No change to elevation**



Rev:	Description of Changes:	Drawn:	Date:	Client:	Postcode:	Drawing Title:		
				<b>Mr. D. Brown</b>	<b>BS4 3QW</b>	<b>View B - Proposed</b>		
				Address:	Date:	Drawing No: <b>23/HR/B/105/P</b>		
				<b>23 Hillsborough Road, Brislington</b>	<b>Nov 2020</b>	Drawn: <b>D.H</b>	Option: -	Rev: -

**1:50 @ A3**



NOTES:- RESPONSIBILITY IS NOT ACCEPTED FOR ERRORS MADE BY OTHERS IN SCALING FROM THIS DRAWING. ALL CONSTRUCTION INFORMATION SHOULD BE TAKEN FROM FIGURED DIMENSIONS ONLY. ALL DIMENSIONS ARE IN MILLIMETERS



Rev:	Description of Changes:	Drawn:	Date:	Client:	Postcode:	Drawing Title:		
-	-	-	-	<b>Mr. D. Brown</b>	<b>BS4 3QW</b>	<b>Rear Elevation - Existing</b>		
				Address:	Date:	Drawing No: <b>23/HR/B/106/P</b>		
				<b>23 Hillsborough Road, Brislington</b>	<b>Nov 2020</b>	Drawn: <b>D.H</b>	Option: -	Rev: -

1:50 @ A3



NOTES:- RESPONSIBILITY IS NOT ACCEPTED FOR ERRORS MADE BY OTHERS IN SCALING FROM THIS DRAWING. ALL CONSTRUCTION INFORMATION SHOULD BE TAKEN FROM FIGURED DIMENSIONS ONLY. ALL DIMENSIONS ARE IN MILLIMETERS

**Note :- No change to elevation**



Rev:	Description of Changes:	Drawn:	Date:	Client:	Postcode:	Drawing Title:		
-	-	-	-	<b>Mr. D. Brown</b>	<b>BS4 3QW</b>	<b>Rear Elevation - Proposed</b>		
				Address:	Date:	Drawing No: <b>23/HR/B/107/P</b>		
				<b>23 Hillsborough Road, Brislington</b>	<b>Nov 2020</b>	Drawn: <b>D.H</b>	Option: -	Rev: -

**1:50 @ A3**





NOTES:- RESPONSIBILITY IS NOT ACCEPTED FOR ERRORS MADE BY OTHERS IN SCALING FROM THIS DRAWING. ALL CONSTRUCTION INFORMATION SHOULD BE TAKEN FROM FIGURED DIMENSIONS ONLY. ALL DIMENSIONS ARE IN MILLIMETERS



Rev:	Description of Changes:	Drawn:	Date:	Client:	Postcode:	Drawing Title:		
-	-	-	-	<b>Mr. D. Brown</b>	<b>BS4 3QW</b>	<b>Ground Floor Plan - Existing</b>		
				Address:	Date:	Drawing No: <b>23/HR/B/108/P</b>		
				<b>23 Hillsborough Road, Brislington</b>	<b>Nov 2020</b>	Drawn: <b>D.H</b>	Option: -	Rev: -


1:50 @ A3







NOTES:- RESPONSIBILITY IS NOT ACCEPTED FOR ERRORS MADE BY OTHERS IN SCALING FROM THIS DRAWING. ALL CONSTRUCTION INFORMATION SHOULD BE TAKEN FROM FIGURED DIMENSIONS ONLY. ALL DIMENSIONS ARE IN MILLIMETERS

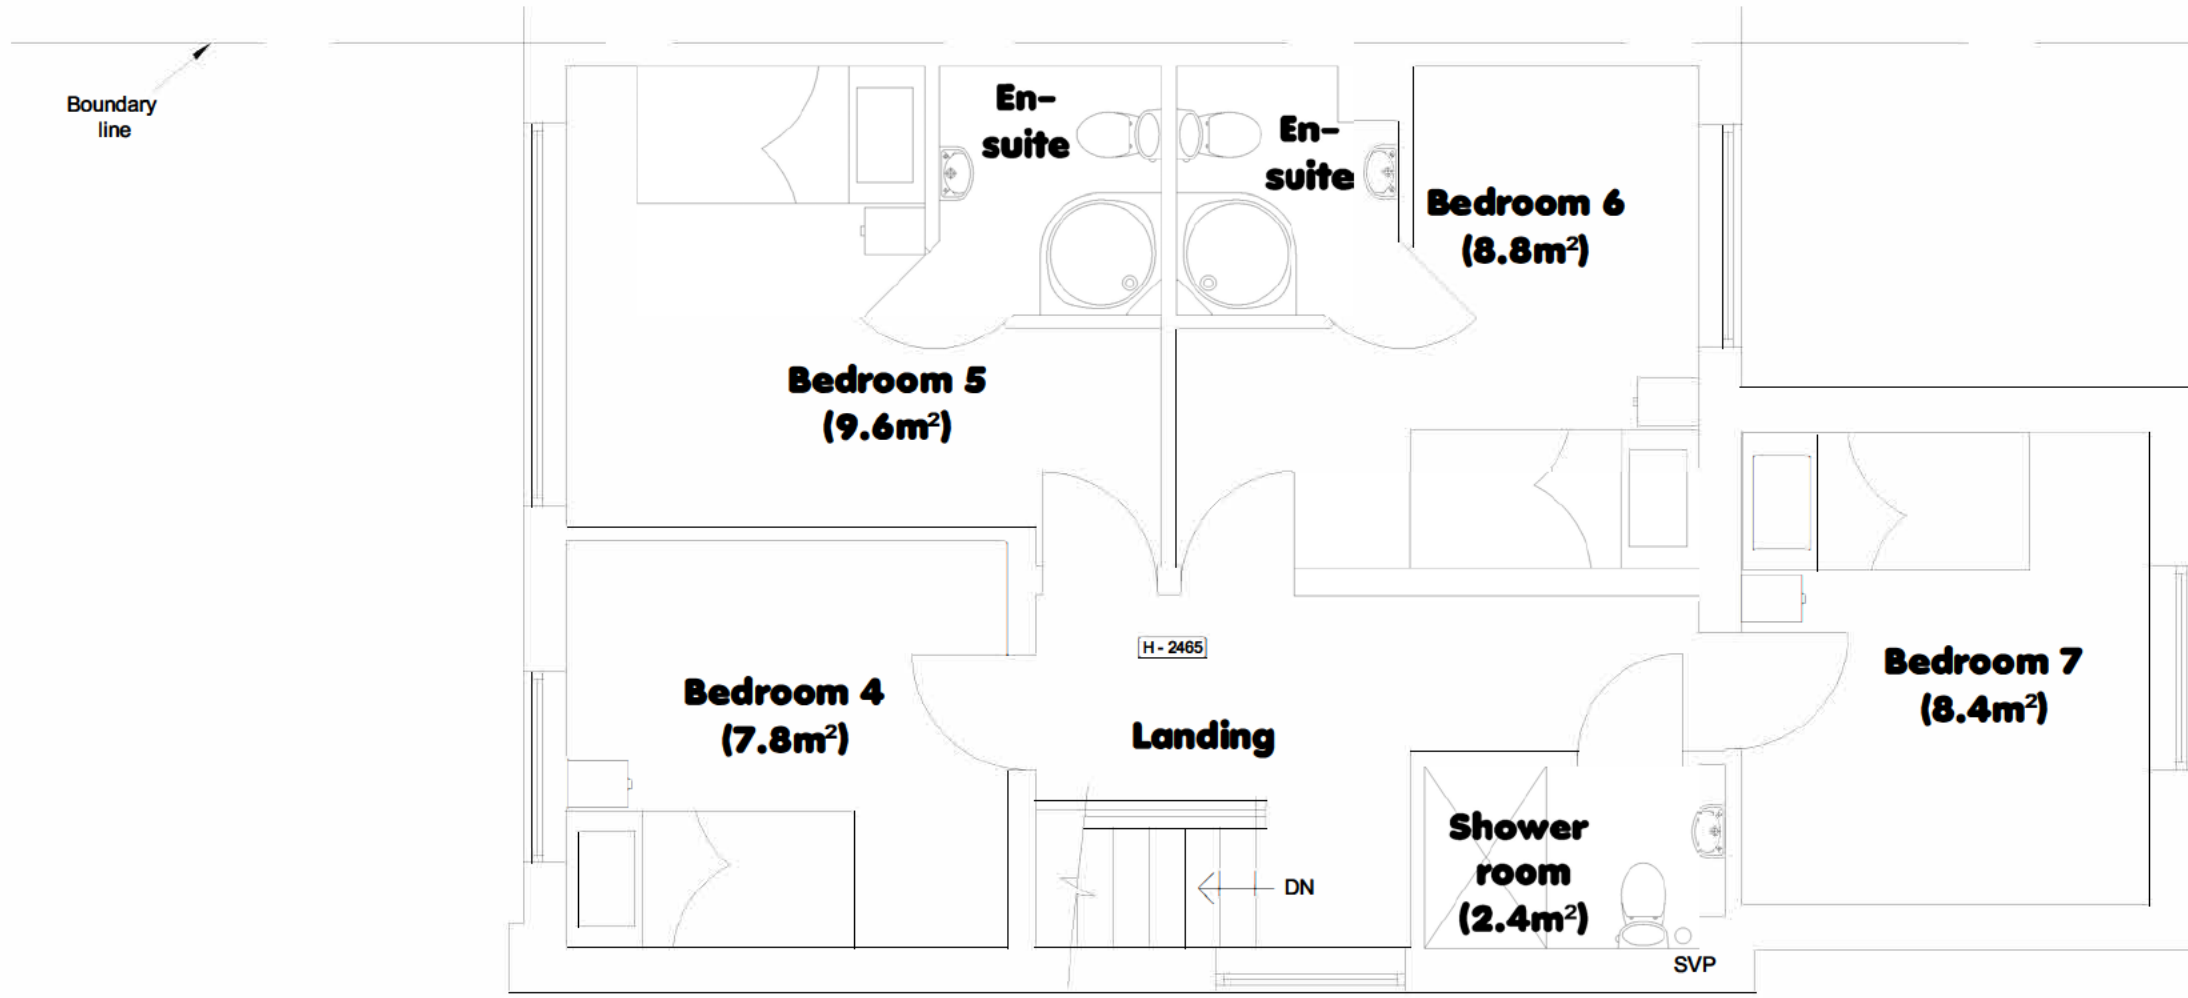


**Note :- No change to floorplan**

Rev:	Description of Changes:	Drawn:	Date:	Client:	Postcode:	Drawing Title:		
-	-	-	-	<b>Mr. D. Brown</b>	<b>BS4 3QW</b>	<b>First Floor Plan - Existing</b>		
				Address:	Date:	Drawing No: <b>23/HR/B/111/P</b>		
				<b>23 Hillsborough Road, Brislington</b>	<b>Nov 2020</b>	Drawn: <b>D.H</b>	Option: -	Rev: -

**1:50 @ A3**



NOTES:- RESPONSIBILITY IS NOT ACCEPTED FOR ERRORS MADE BY OTHERS IN SCALING FROM THIS DRAWING. ALL CONSTRUCTION INFORMATION SHOULD BE TAKEN FROM FIGURED DIMENSIONS ONLY. ALL DIMENSIONS ARE IN MILLIMETERS

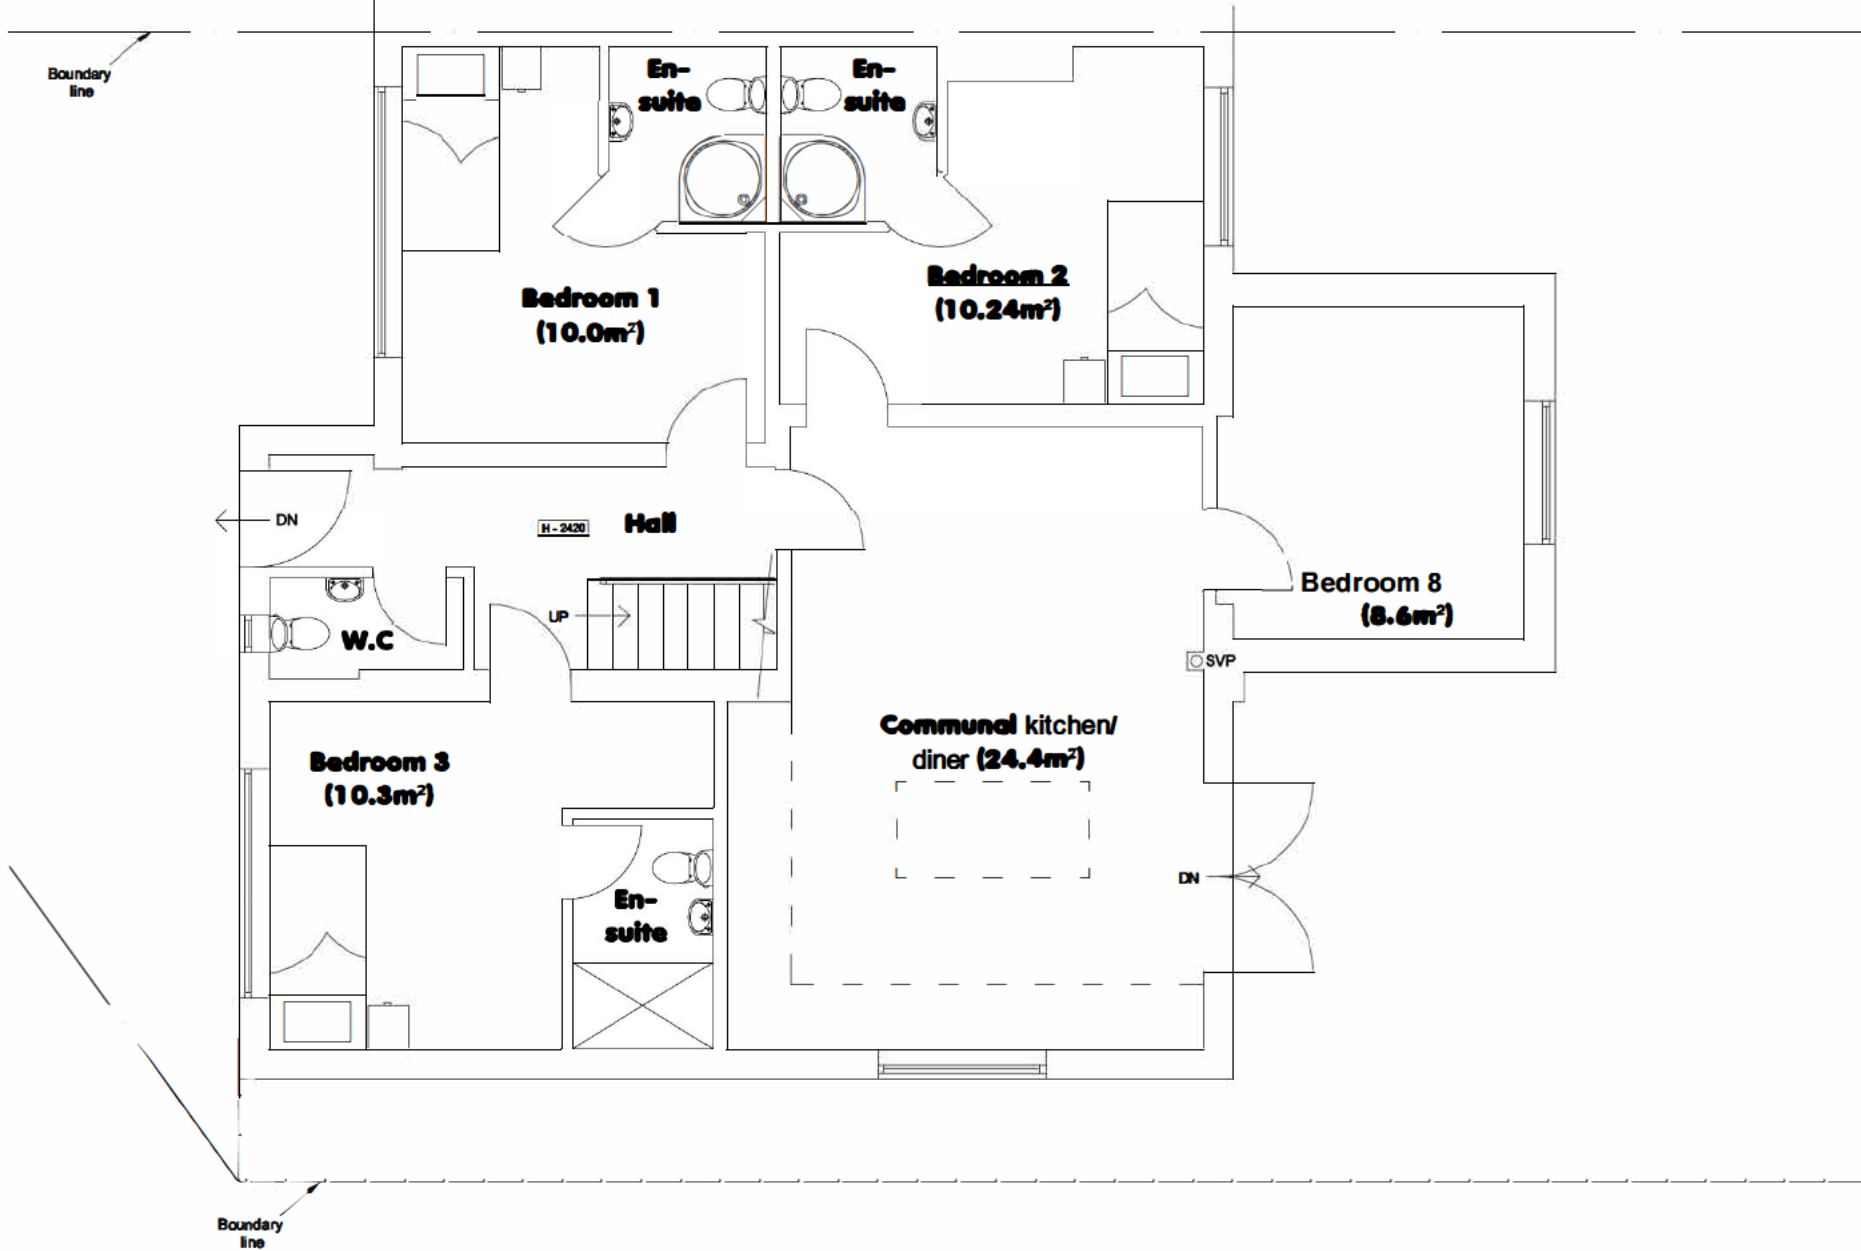

Rev:	Description of Changes:	Drawn:	Date:	Client:	Postcode:	Drawing Title:		
-	-	-	-	<b>Mr. D. Brown</b>	<b>BS4 3QW</b>	<b>Ground Floor Plan - Proposed</b>		
				Address:	Date:	Drawing No: <b>23/HR/B/108/P</b>		
				<b>23 Hillsborough Road, Brislington</b>	<b>Nov 2020</b>	Drawn: <b>D.H</b>	Option: -	Rev: -

1:50 @ A3

