


NOTES:- RESPONSIBILITY IS NOT ACCEPTED FOR ERRORS MADE BY OTHERS IN SCALING FROM THIS DRAWING. ALL CONSTRUCTION INFORMATION SHOULD BE TAKEN FROM FIGURED DIMENSIONS ONLY. ALL DIMENSIONS ARE IN MILLIMETERS

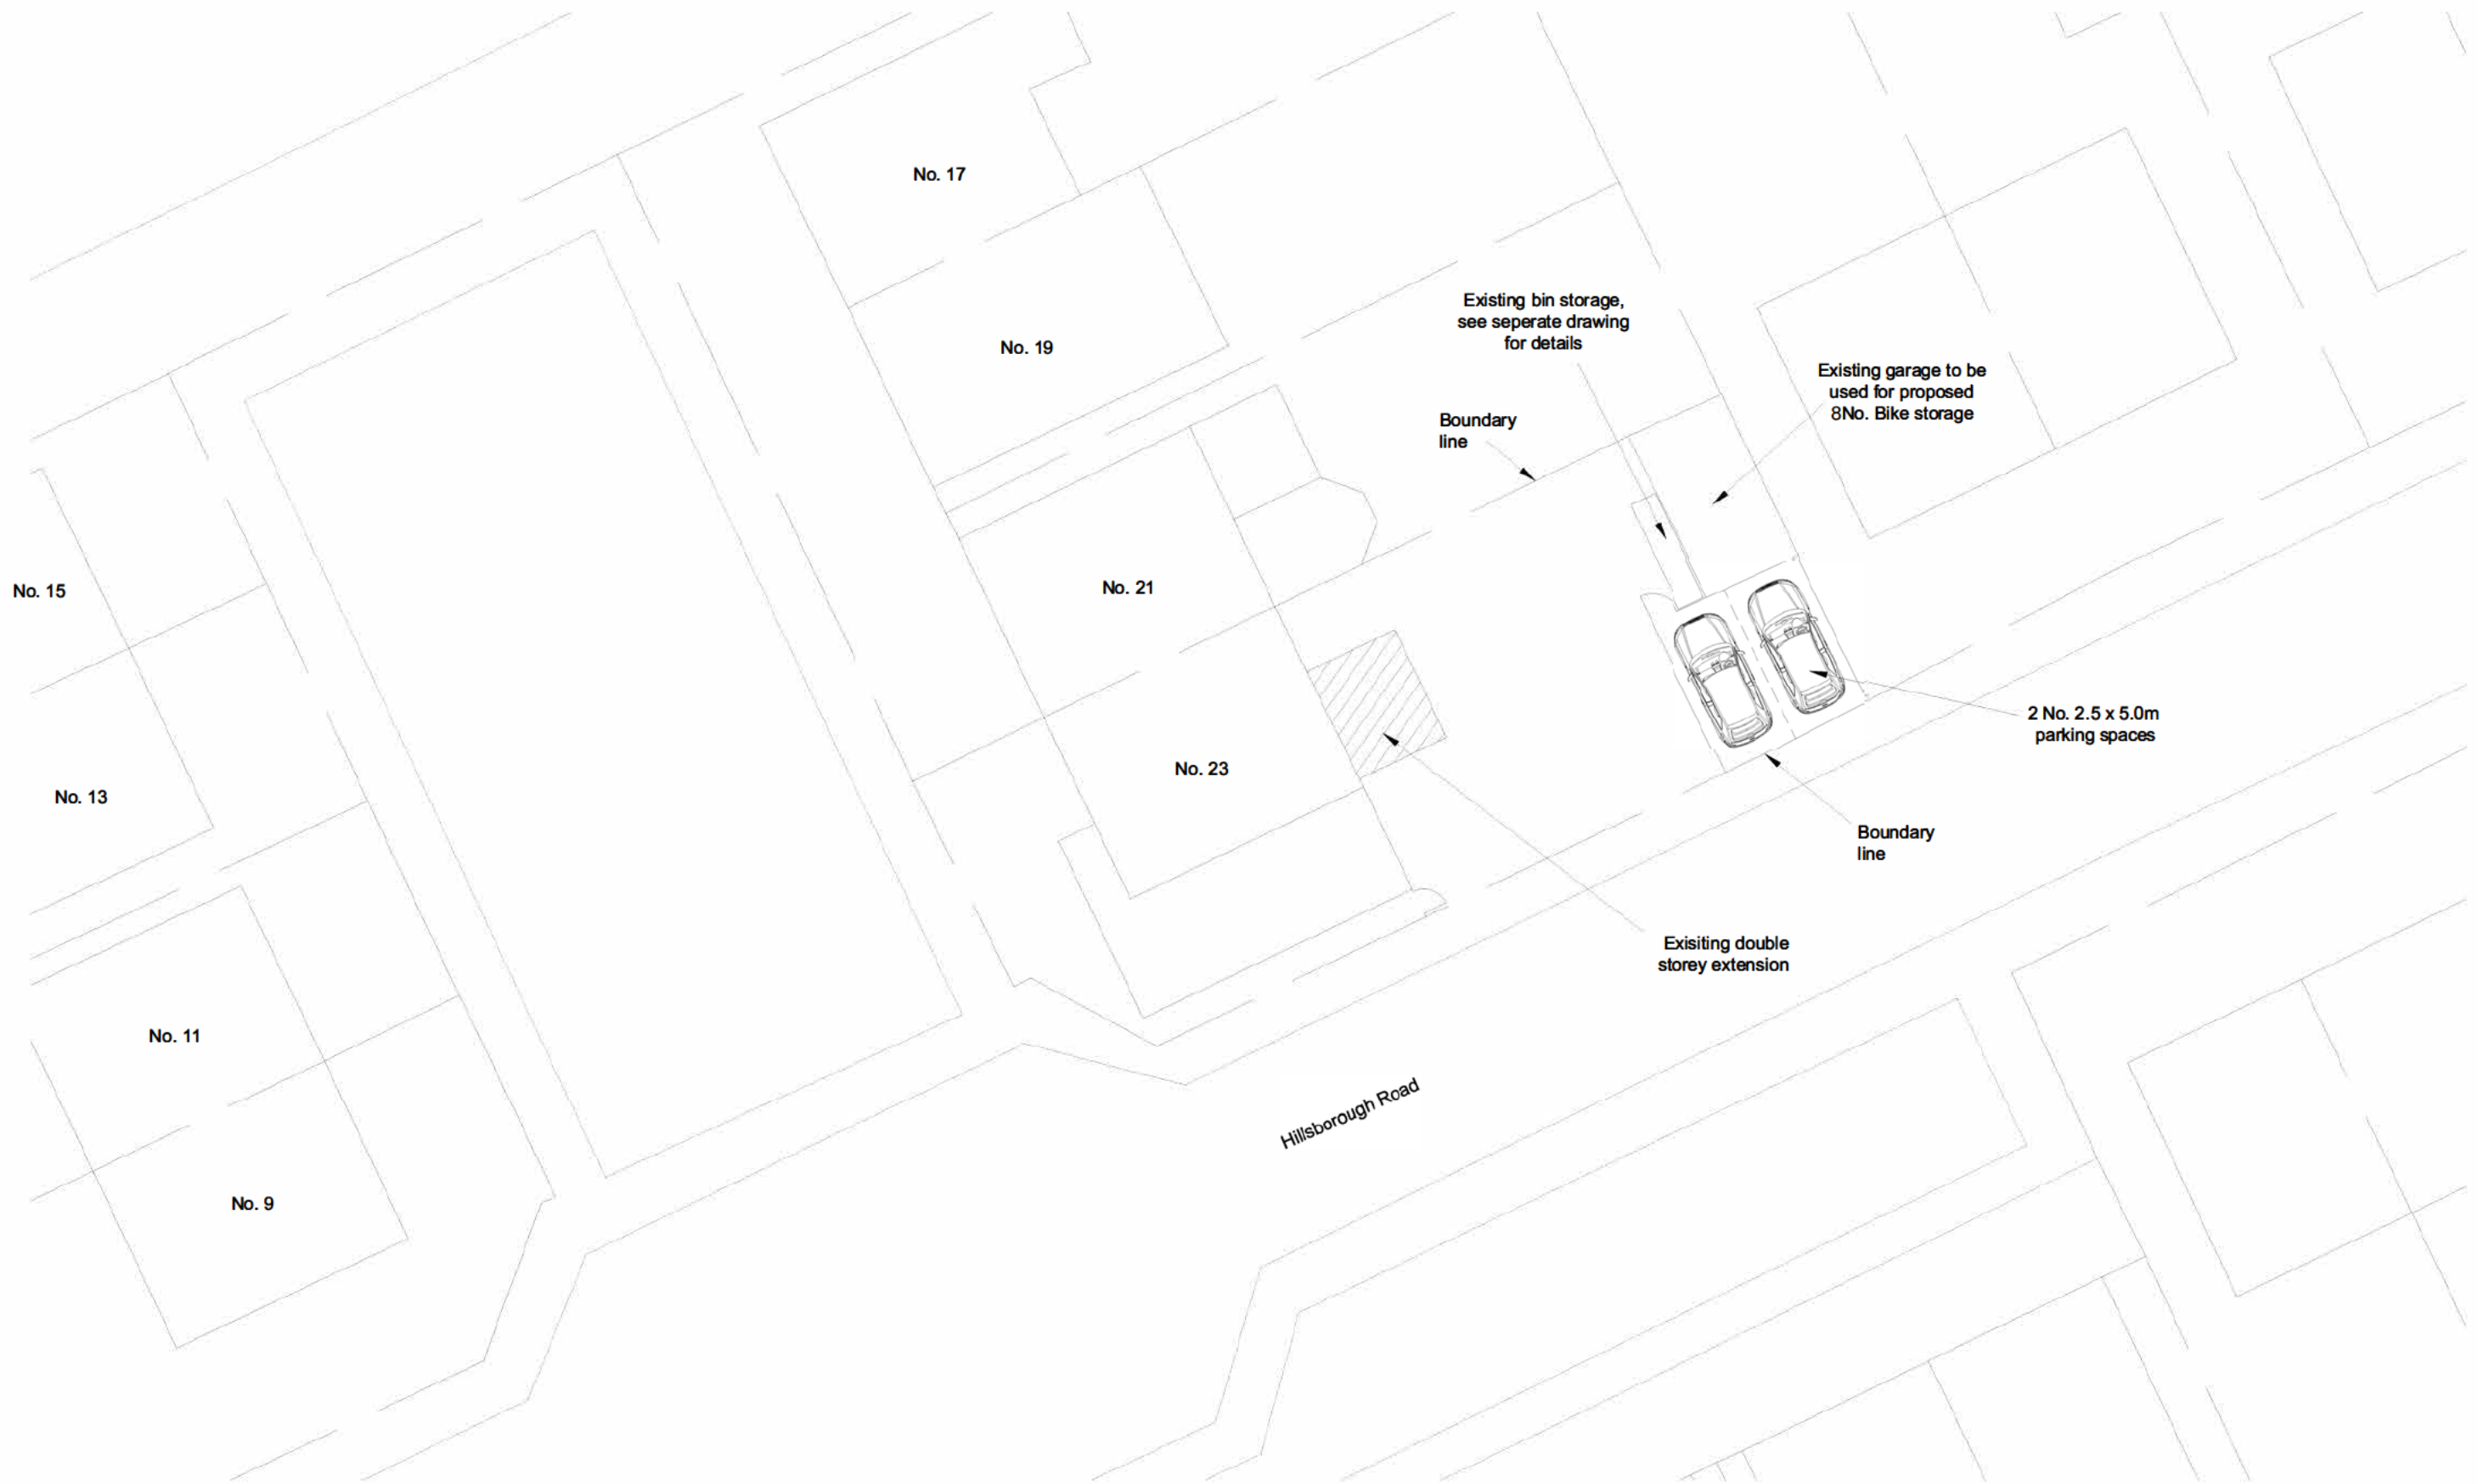

Clifton Design (Bristol) 25 Lower Redland Road Redland Bristol BS6 6TB 0117 973 6000	Rev:	Description of Changes:	Drawn:	Date:	North:	Client:	Postcode:	Drawing Title:		
	A B	Extension reduced in width Minor Amendments - Bin store added	D.H D.H	Feb 20 Oct 20	↑	Mr. D. Brown	BS4 3QW	Block Plan - Ex. & Proposed		
	Address: 23 Hillsborough Road, Brislington						Date:	Drawing No: 23/HR/B/13/P		
1:200 @ A3						Apr 2019	Drawn: A.L	Option: -	Rev: B	