

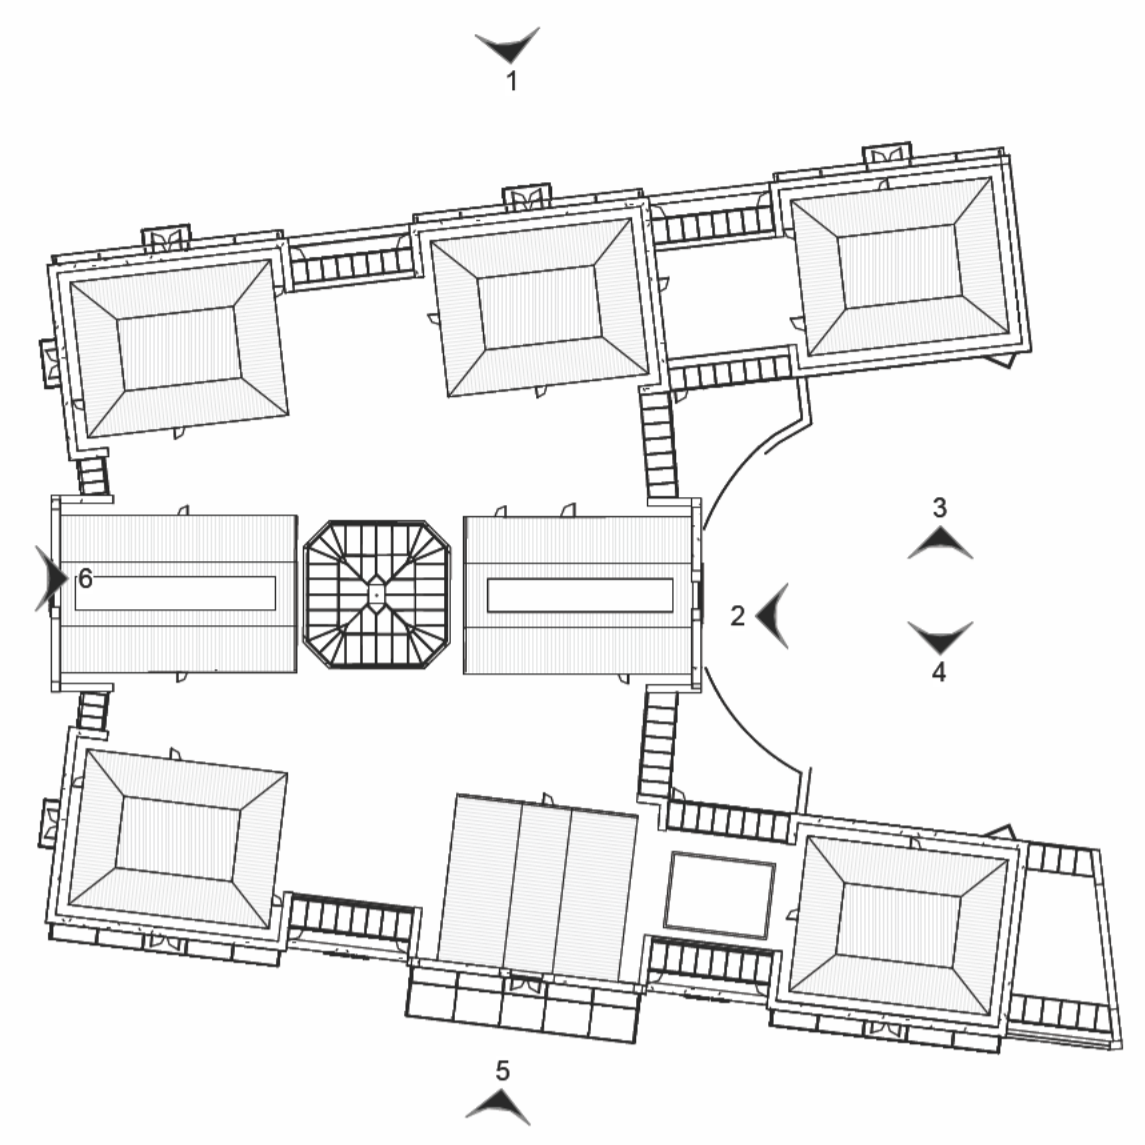


Notes
 Responsibility is not accepted for errors made by others in scaling from this drawing. Refer to figured dimensions only. All dimensions to be verified on site prior to construction. Report all discrepancies or ambiguities to the Document Originator immediately. This document is to be read in conjunction with relevant documents, drawings and standards.

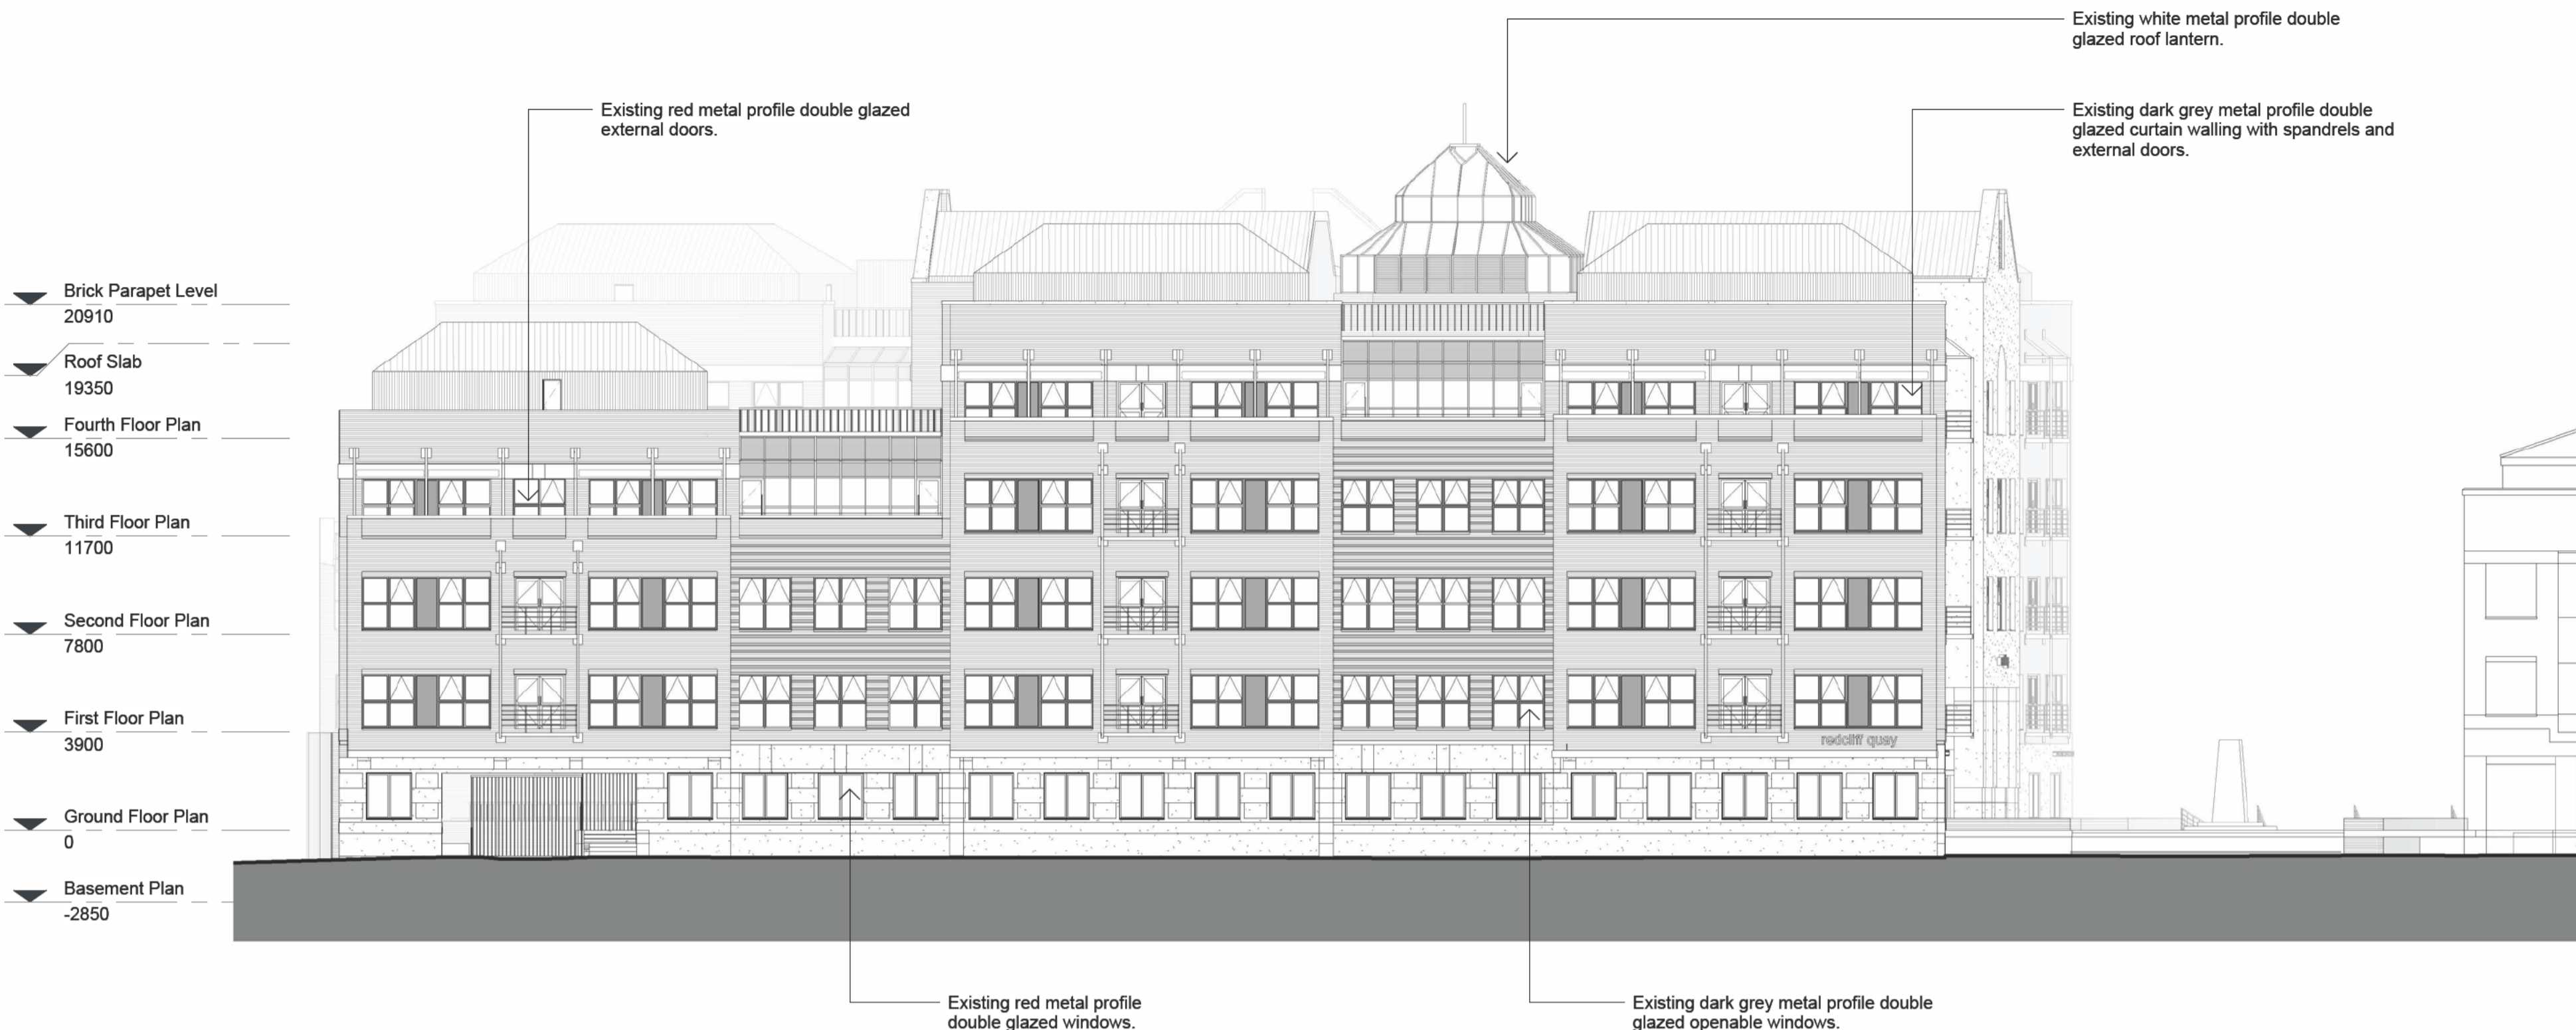


Key Plan - Existing Elevations 1-3 - Planning
 1 : 500

1 Existing Building - Elevation - Planning
 1 : 200

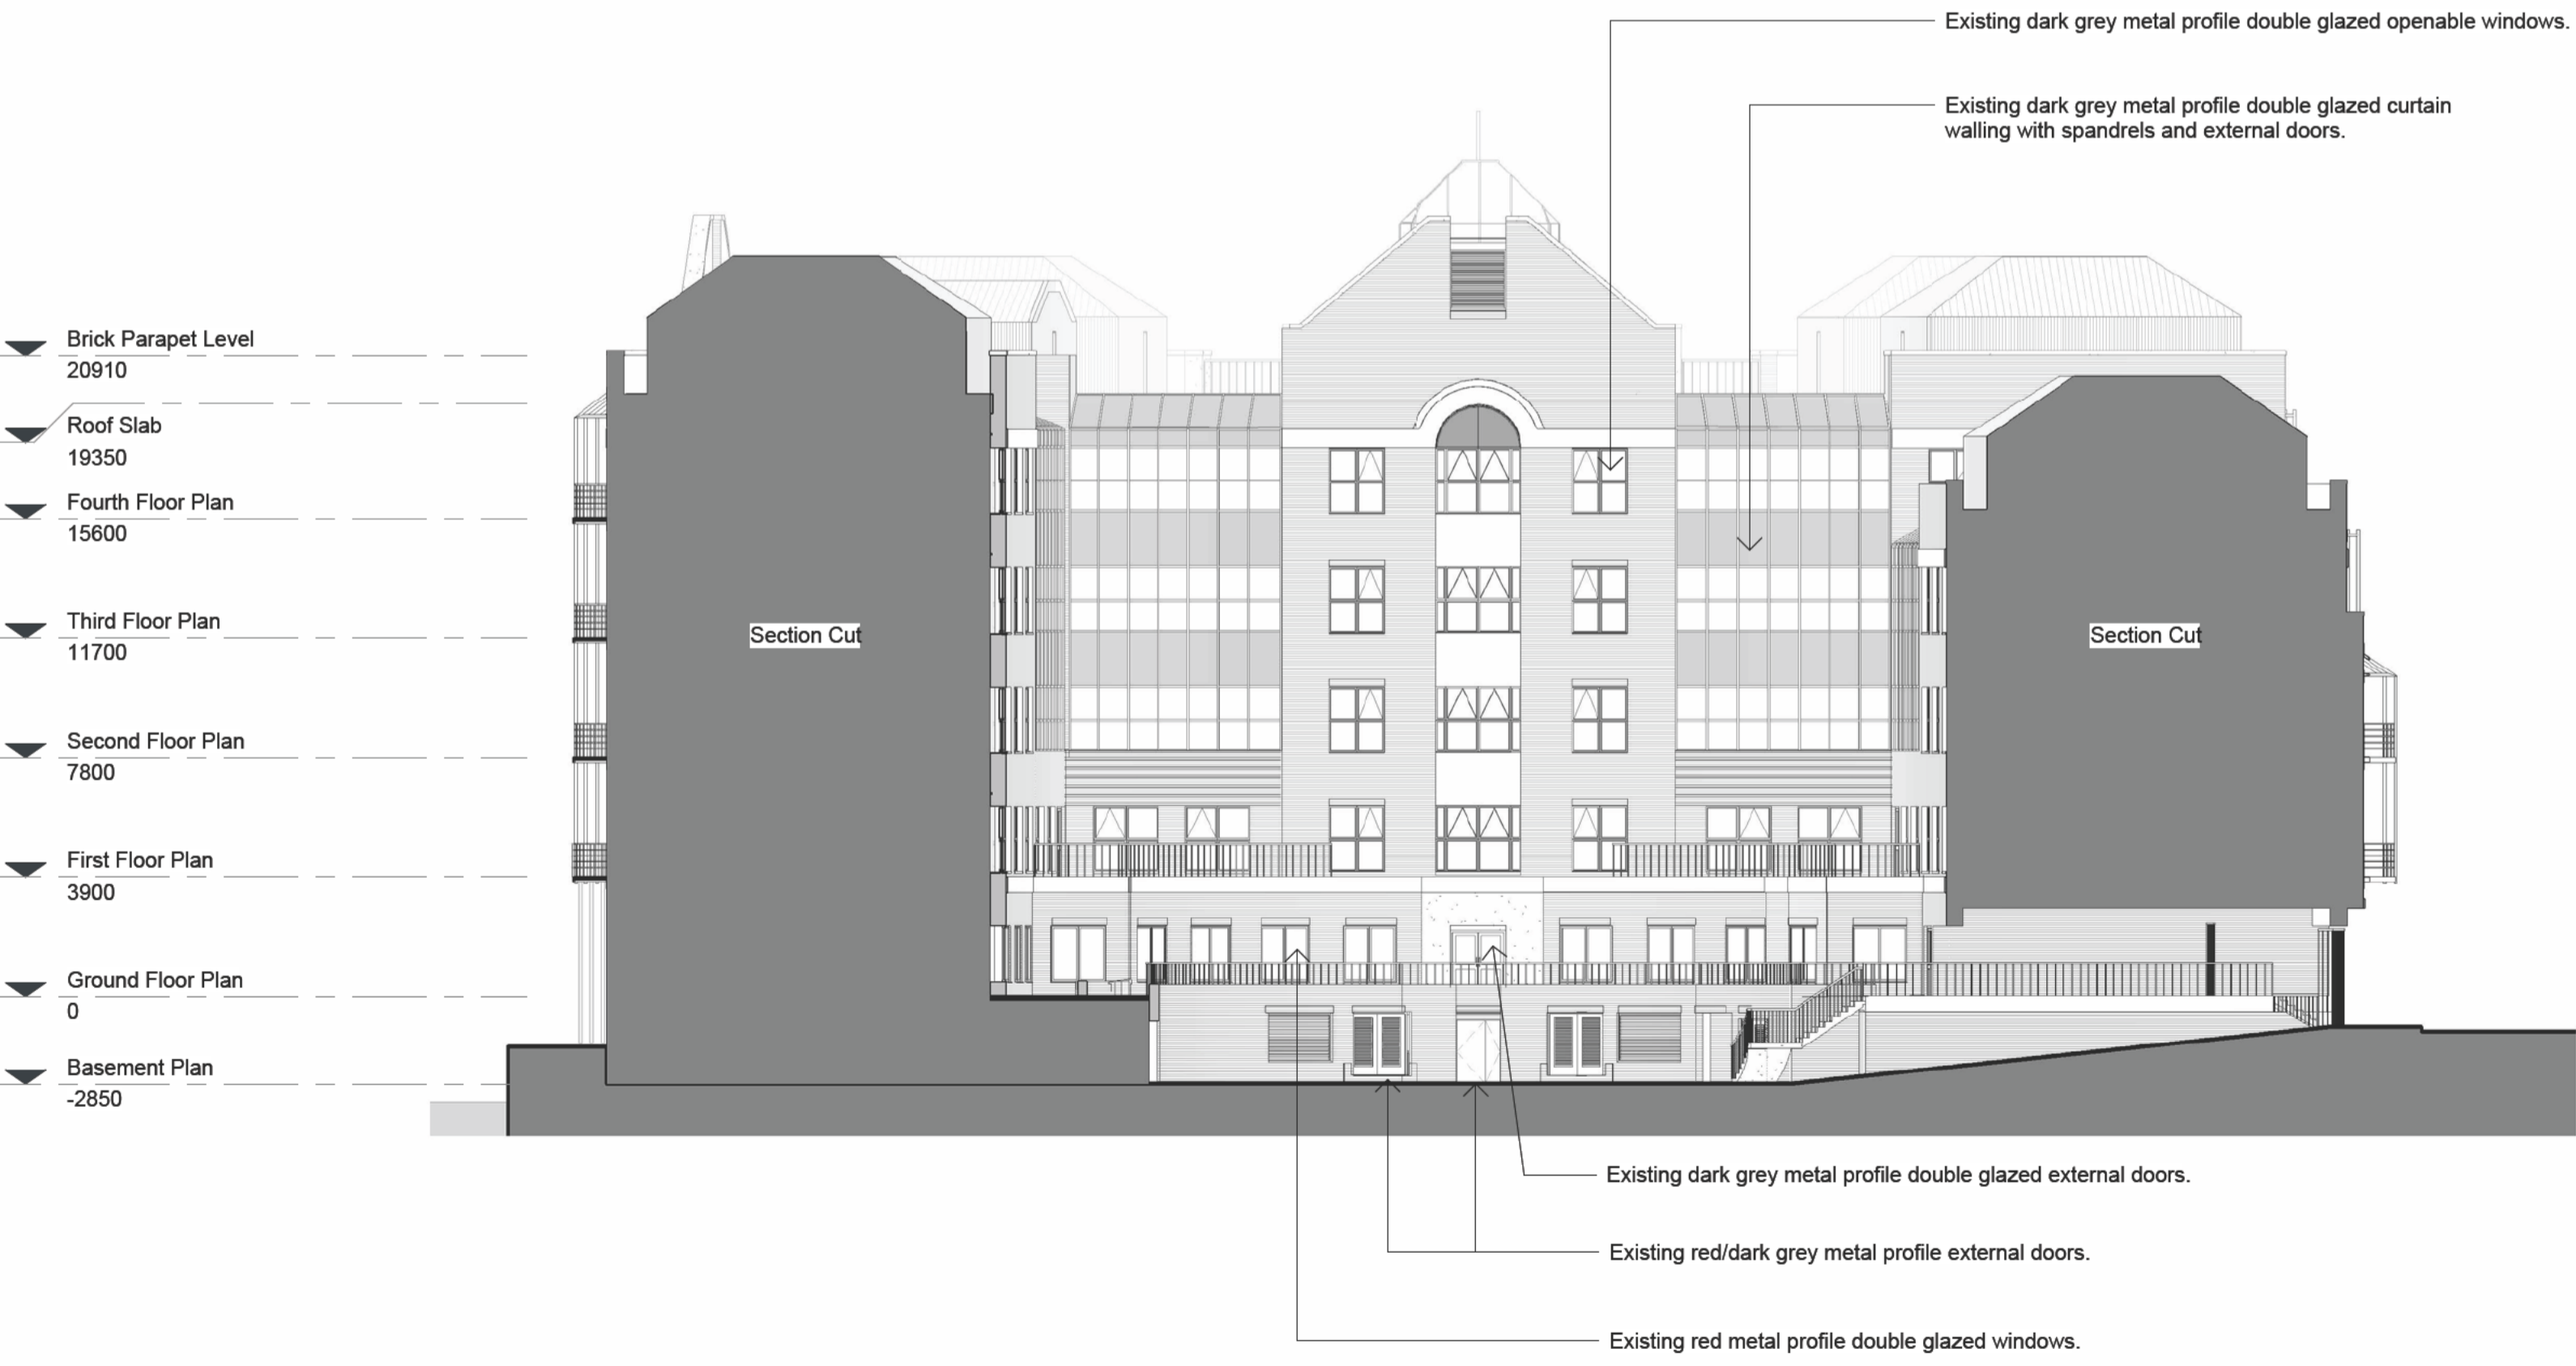

2 Existing Building - Elevation 2 - Planning
 1 : 200

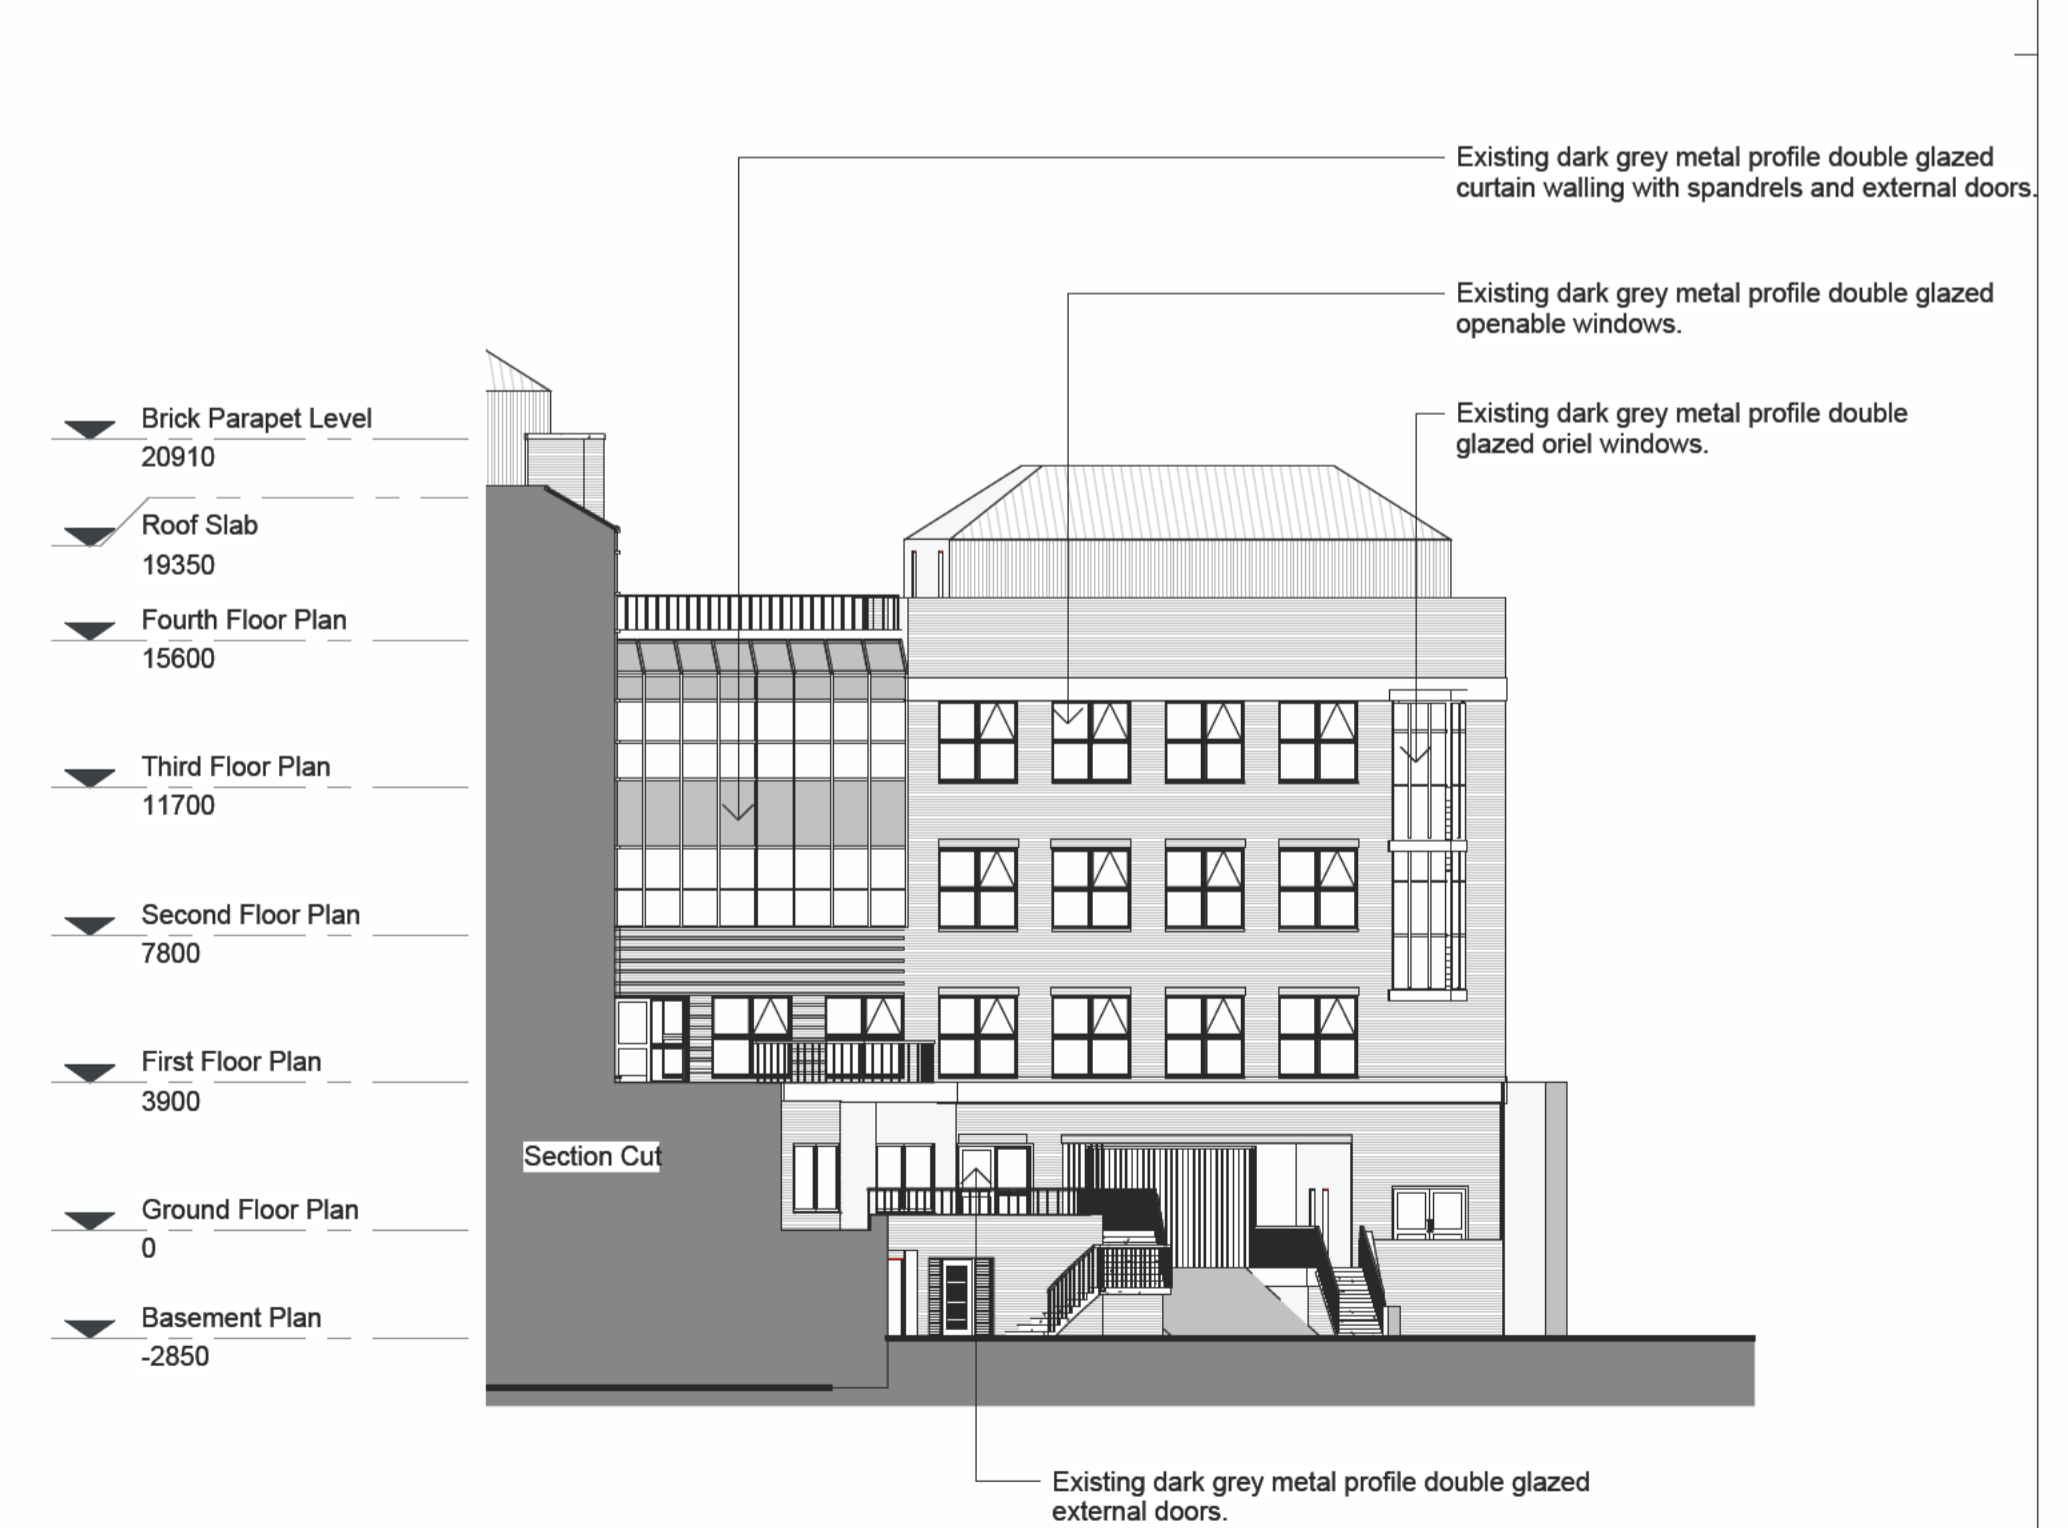

3 Existing Building - Elevation 3 - Planning
 1 : 200

Rev	Date	Notes	Dm	Chk'd
P03	14.11.24	Issued for Planning	BW	RG
P02	16.09.24	Issued for Planning	BW	DT
P01	30.08.24	Draft Planning drawings for comment	BW	DT



Document Originator
AWW
 London 106 Weiden Street, SE1 3GB 020 7160 6000
 Plymouth East Quay House, PL4 0JX 01752 261 202
 Bristol pvtl + mark, 48-52 Baldwin Street, BS1 1GB 0117 923 2535
 RIBA Chartered Practice www.aww-uk.com

Client
 Skelton Group

AWW Project Number 4817 Project Stage Planning

Project Title
 Redcliff Quay
 Bristol

Title
 Planning Issue - Existing Building - Elevations 1, 2 & 3

Scale @ A1		Document Status	
As indicated	S4 - Suitable for Stage Approval		
Project	Origin	Volume	Level
4817	AWW	XX	ZZ
Type	Role	Number	Rev
DR	A	01108	P03