




Proposed Entrance Detail - Elevation
1 : 50

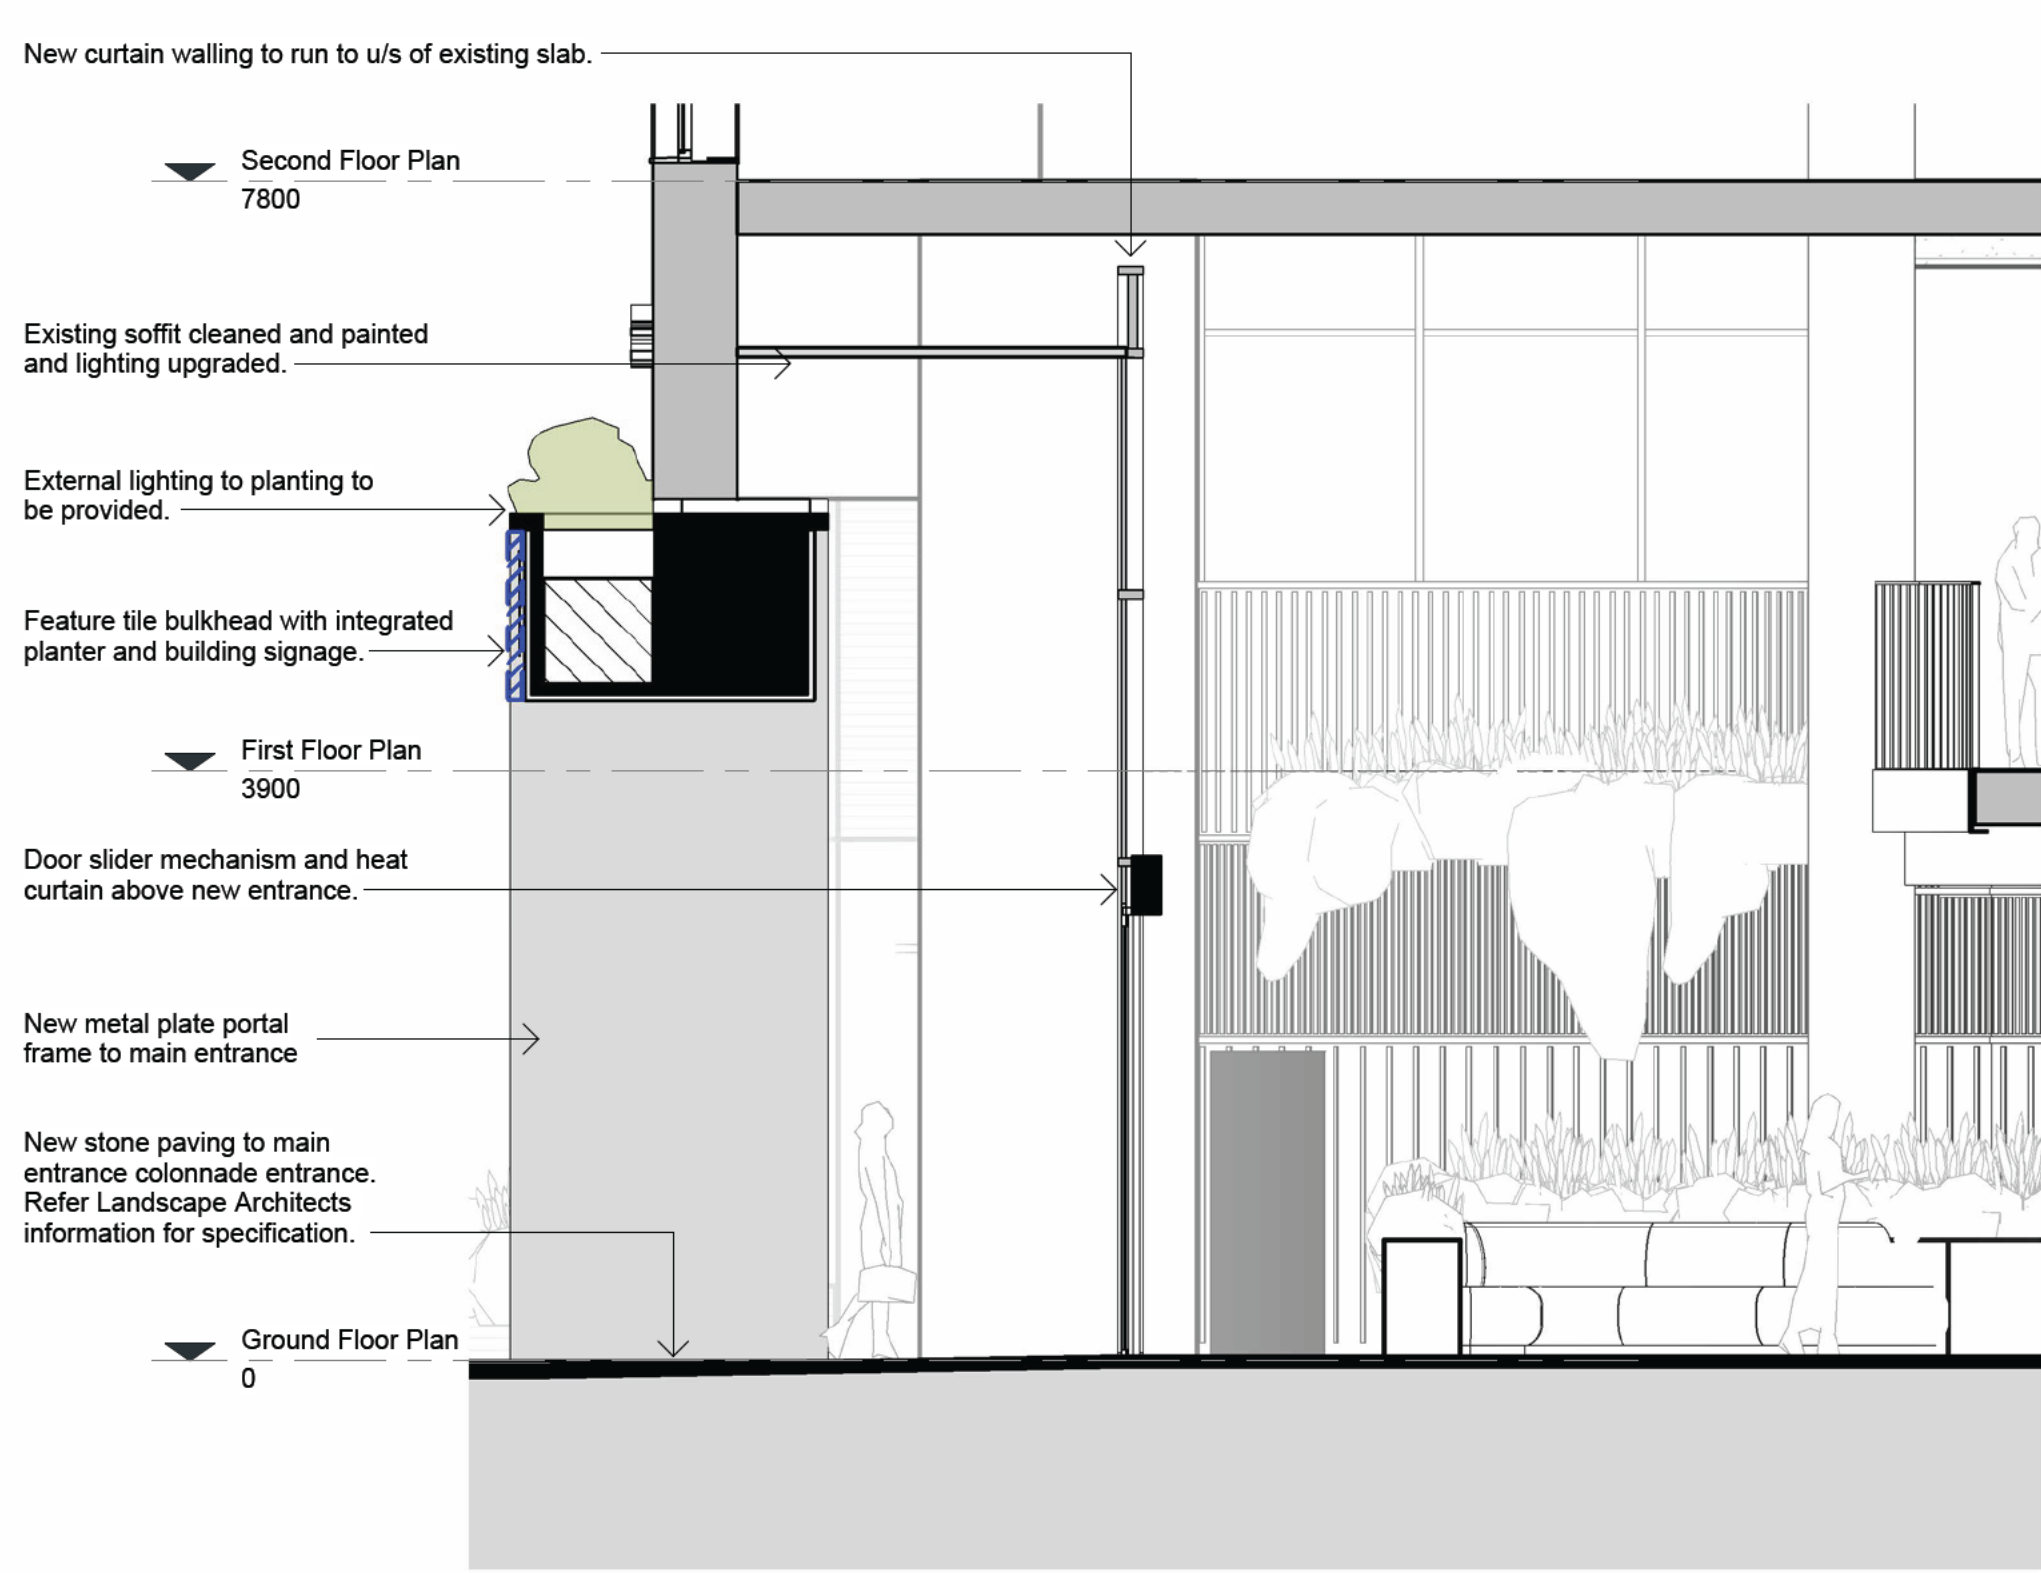

Proposed Entrance - Section
1 : 50

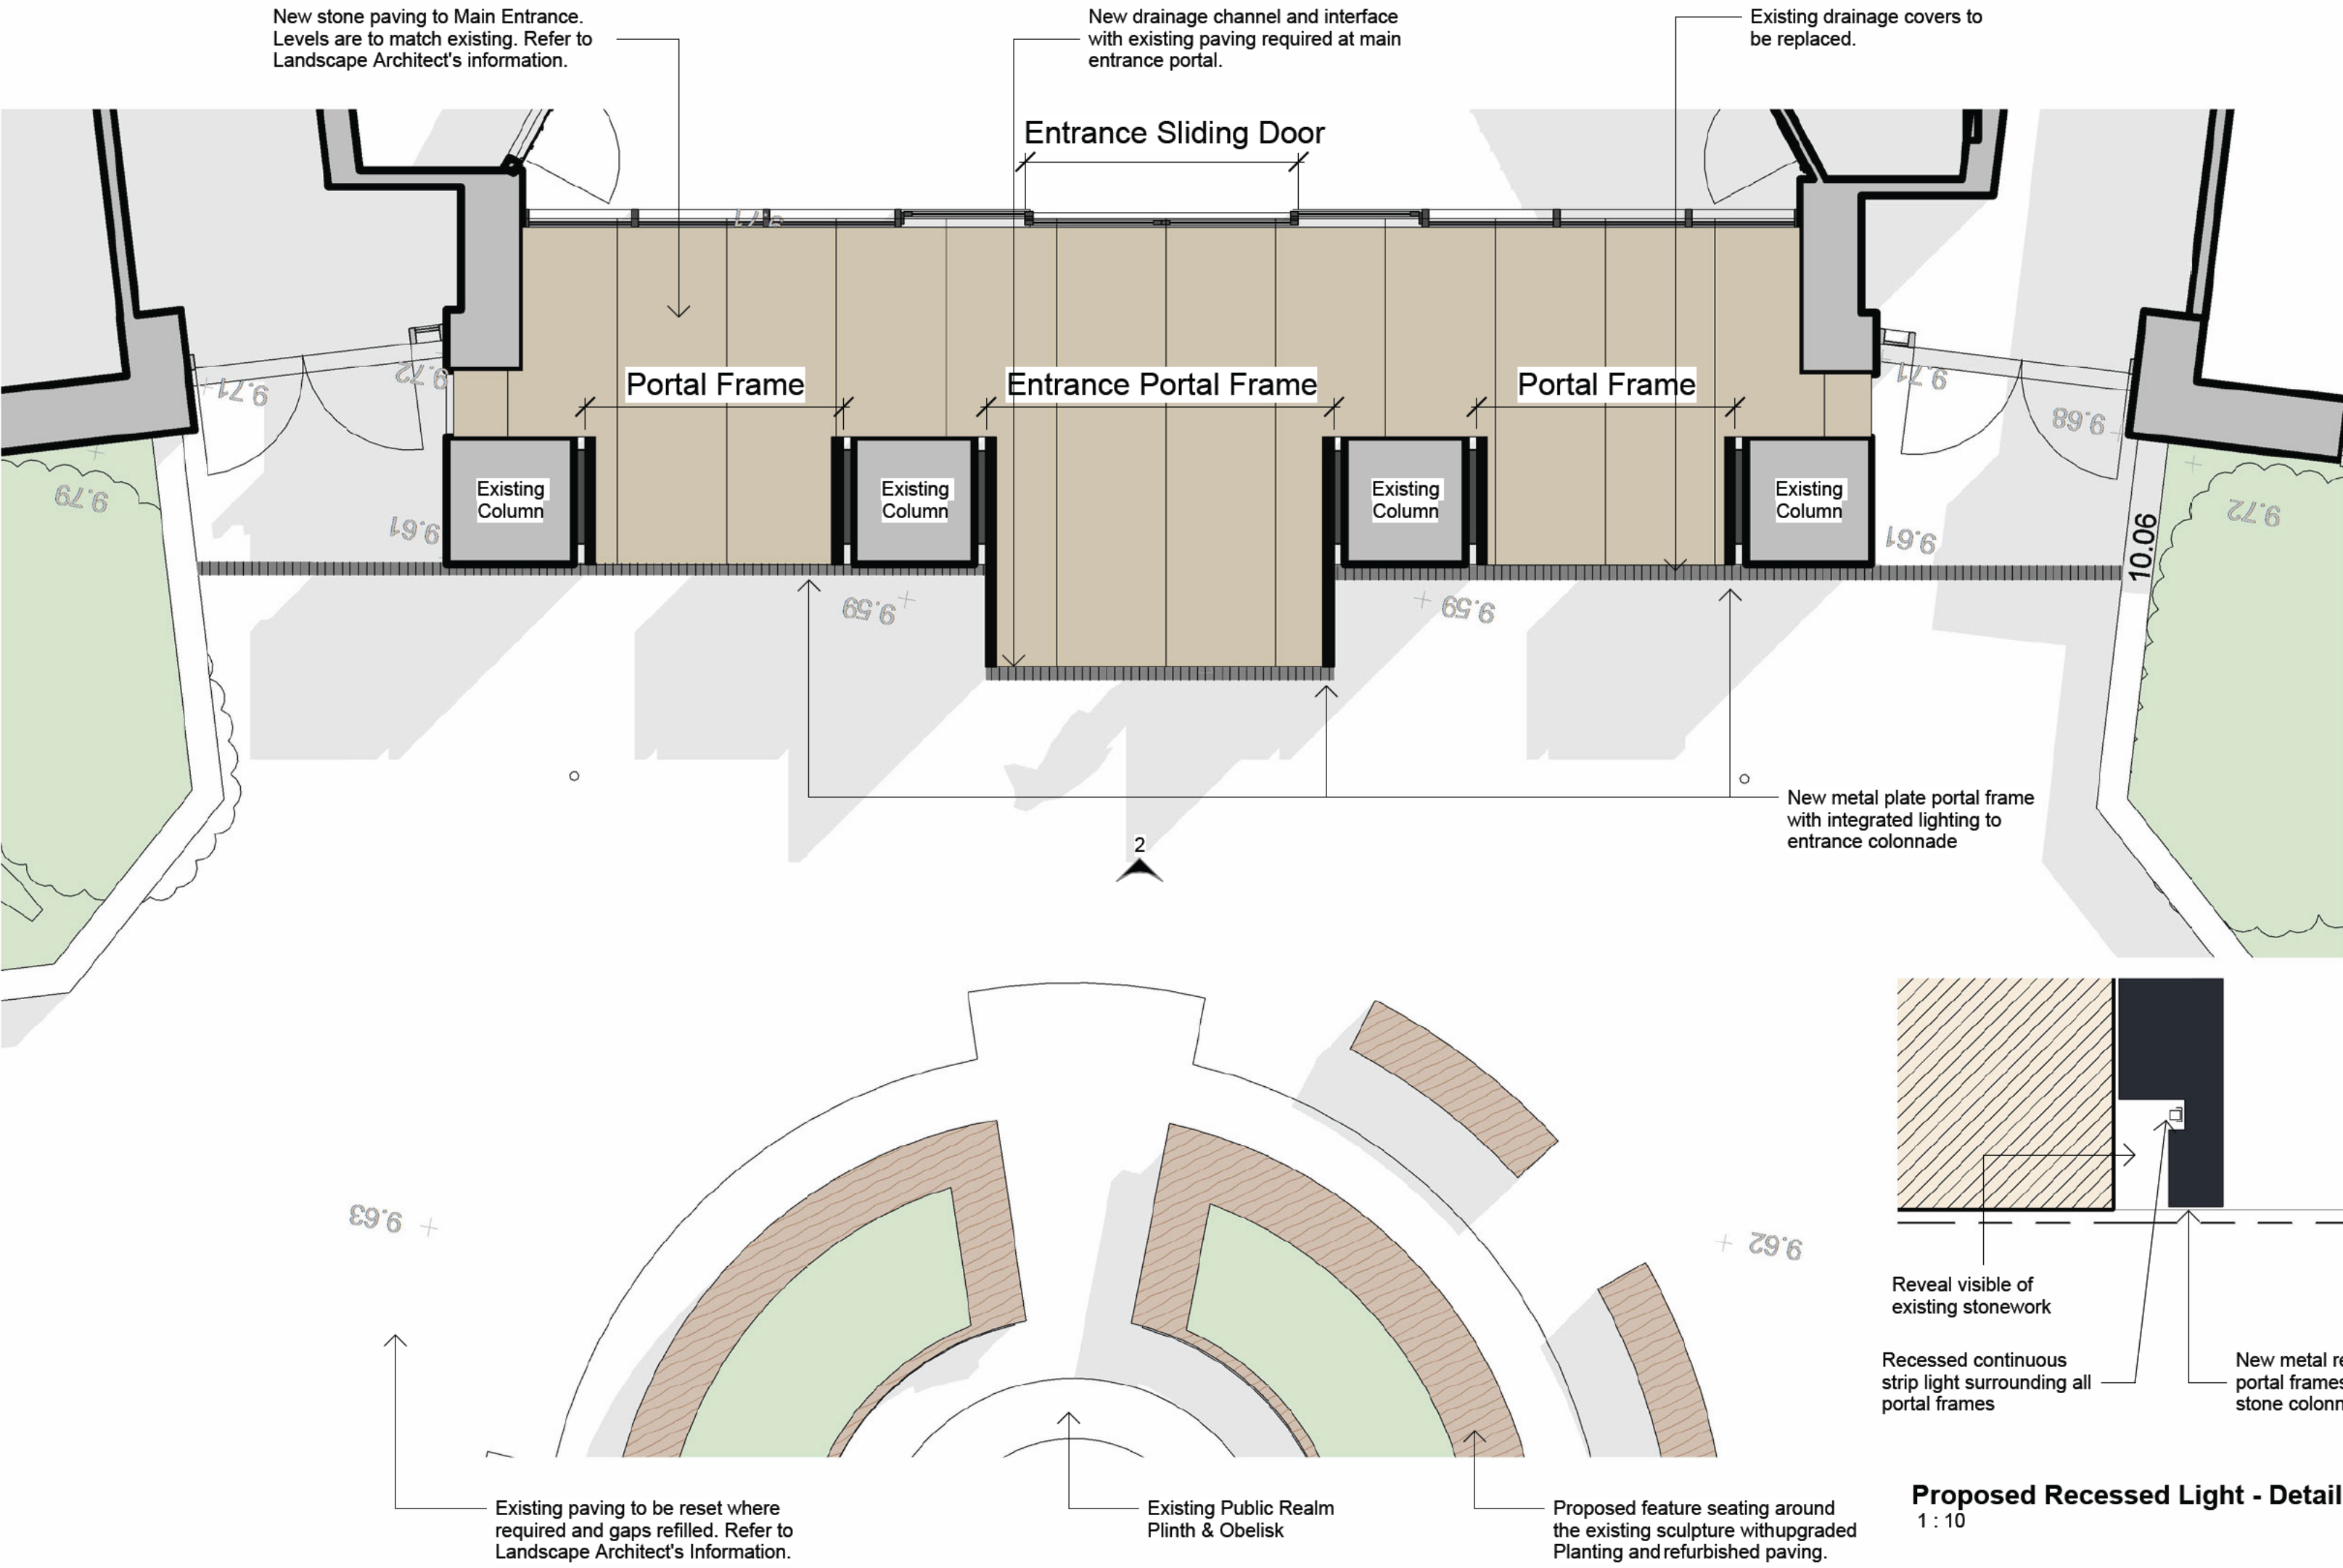

Proposed Plaza - Plan View
1 : 50

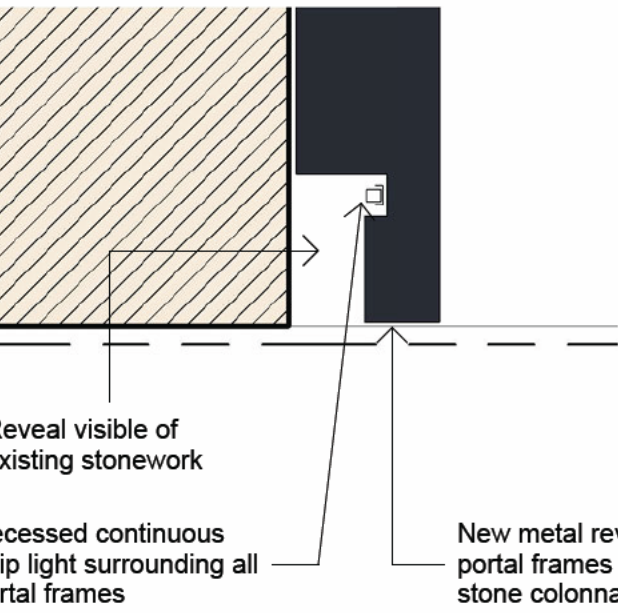

Proposed Recessed Light - Detail
1 : 10

Notes
Responsibility is not accepted for errors made by others in scaling from this drawing. Refer to figured dimensions only. All dimensions to be verified on site prior to construction. Report all discrepancies or ambiguities to the Document Originator immediately. This document is to be read in conjunction with relevant documents, drawings and standards.

- Key:**
* Drawing to be read in conjunction with Landscape Architect's designs & specifications.
- Planting
Landscape Architect's Scope
 - Feature Seating
Landscape Architect's Scope
 - Entrance Paving
Landscape Architect's Scope
 - Feature Entrance
Dark Grey Feature Surround
 - Signage Zone
Signage designer's Scope

P01	14.11.24	Issued for Planning	BW	RG
Rev	Date	Notes	Dm	Chk'd

0.5 0 0.5 1 1.5 2 2.5
SCALE 1: 50
m

Document Originator
AWW
London 106 Weston Street, SE1 3QB 020 7160 6000
Plymouth East Quay House, PL4 0HX 01752 261 202
Bristol pivot + mark, 48-52 Baldwin Street, BS1 1QB 0117 923 2535
RIBA Chartered Practice www.aww-uk.com

Client
Skelton Group

AWW Project Number 4817 Project Stage Planning

Project Title
Redcliff Quay
Bristol

Title
Planning Entrance - Proposed Main Entrance Design Intent

Scale @ A1 Document Status

As indicated S4 - Suitable for Stage Approval

Project	Origin	Volume	Level	Type	Role	Number	Rev
4817	AWW	XX	ZZ	DR	A	02500	P01