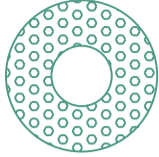
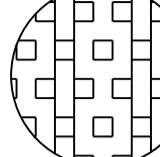
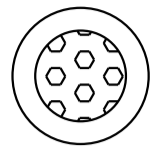
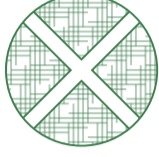
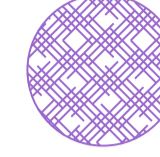

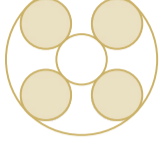

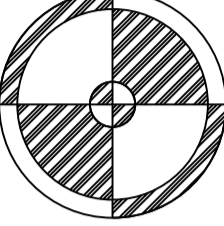

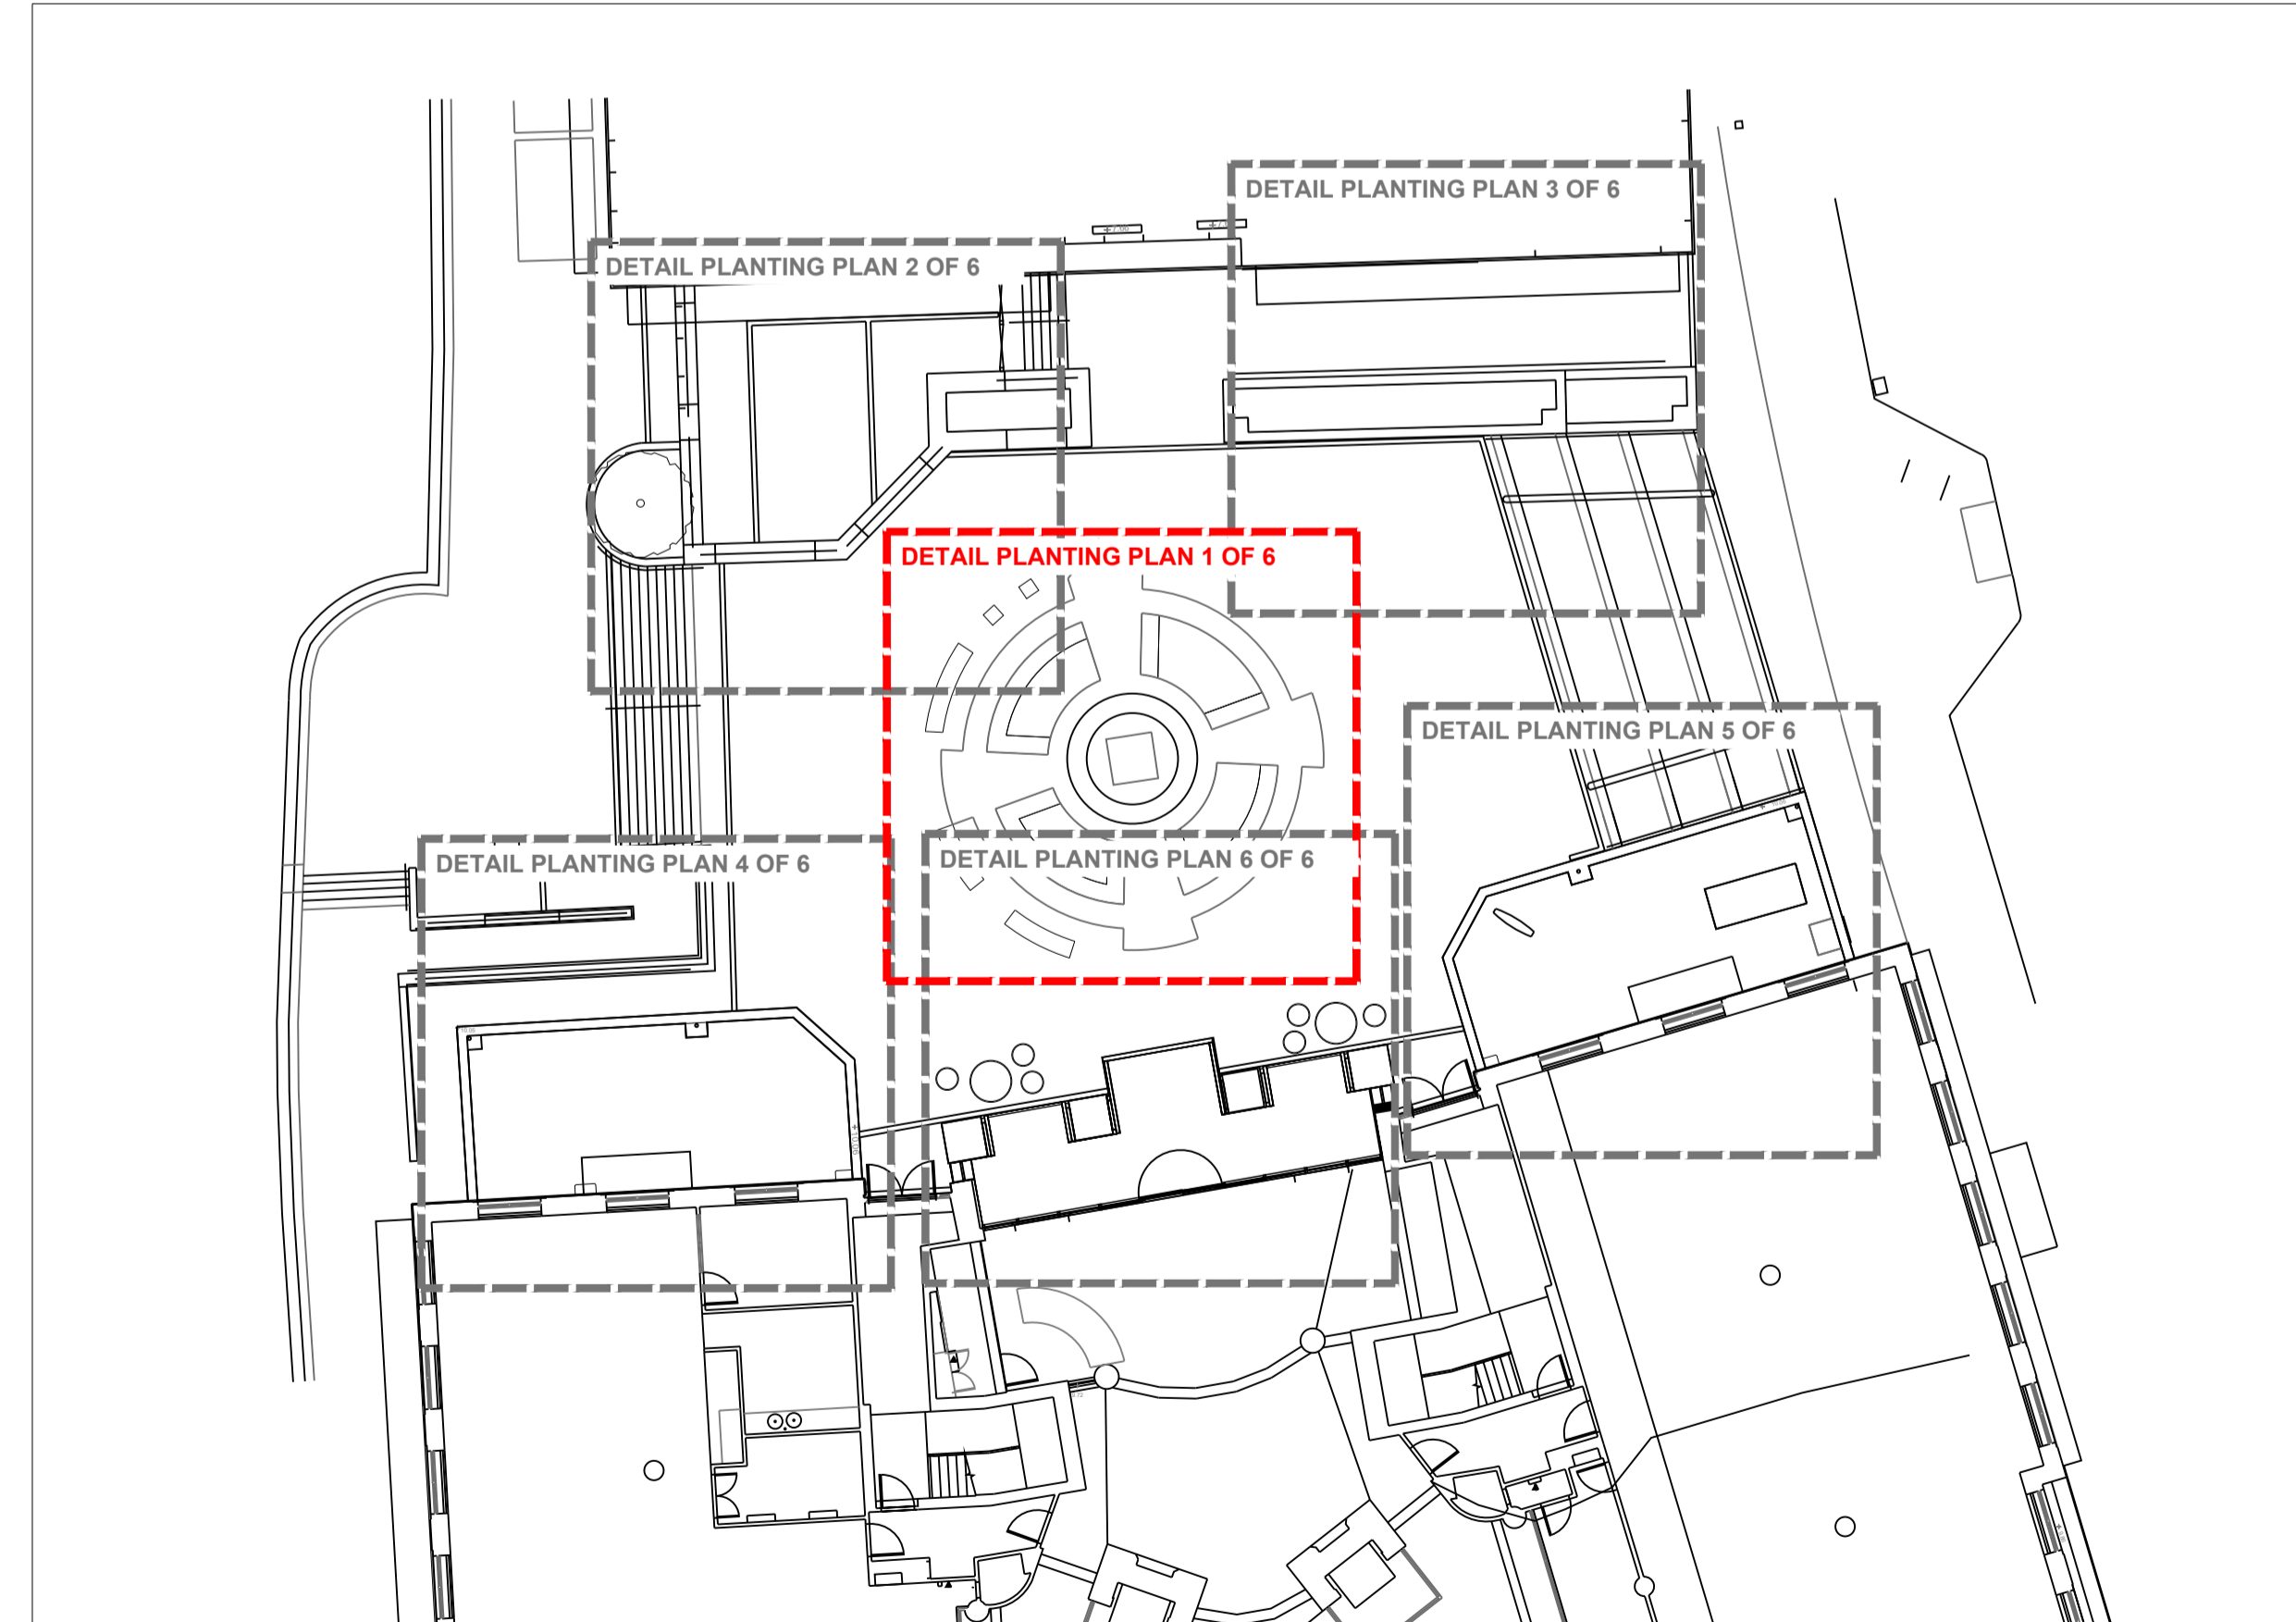


**DETAIL PLANTING PLAN LEGEND - SW-01**  
**Coastal Garden - Flowering Shrub and Perennial Mix**


<b>Swathes:</b>		<b>Pockets:</b>		<b>Emergents/ Pops:</b>	
Species	Size	Species	Size	Species	Size
 Artemisia 'Powis Castle'	2L Pot	 Anemone x hybrida 'Honorine Jobert'	2L Pot	 Agapanthus 'Polar Ice'	2L Pot
 Stipa calamagrostis	2L Pot	 Salvia 'Blue Spire'	2L Pot	 Armeria maritima	1L Pot
 Stipa gigantea	2L Pot	 Santolina chamaecyparissus	1L Pot	 Olearia x haastii	3L Pot
				<b>Bulbs / Corms</b>	
				Species	Density
				 Nerine bowdenii 'Isabel'	4/m <sup>2</sup>

**For numbers of plants and bulbs refer to planting schedule 699-CTF-XX-XX-SH-L-50001**



Do not scale drawings. All dimensions to be checked on site.  
 Errors to be reported immediately to landscape architect.  
 To be read in conjunction with all relevant architects, Services and engineers drawings.



<b>Revision Tracker</b> P01 - For information	<b>Status</b> S2	Date 06.11.2024	<b>Churchman Thornhill Finch</b> London 3rd Floor, 14 Bowden Street, Kennington, London SE11 4DS +44(0)20 3727 6780	Date 06.11.2024 Scale 1:25/A1 Drawn KM/DF	<b>Location</b> Bristol Client Skelton Developments	<b>Redcliff Quay</b> Detail planting plan - Plaza 1 of 6 699-CTF-XX-XX-DR-L-50101	
			Bristol 1.14 Temple Studios, Temple Gate, BS1 6QA +44(0)20 3727 6788 mail@churchmanthornhillfinch.co.uk				<b>Status</b> S2 <b>Revision</b> P01