


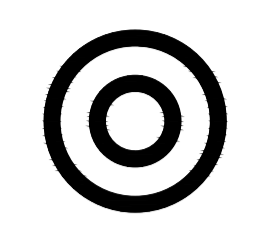







**DETAIL PLANTING PLAN LEGEND - SW-02**

**Woodland Edge - Flowering Shrub and Perennial Shady Mix**


**Swathes:**

Species	Size
 <i>Carex testacea</i>	2L Pot
 <i>Dryopteris lepidopoda</i>	2L Pot
 <i>Dryopteris marginalis</i>	2L Pot

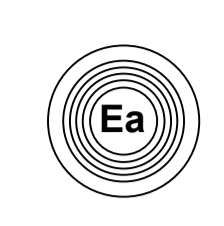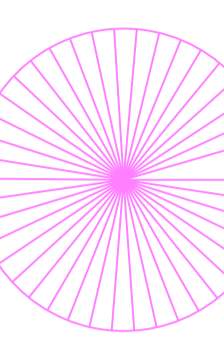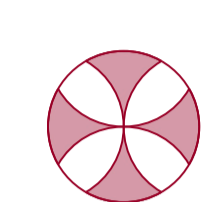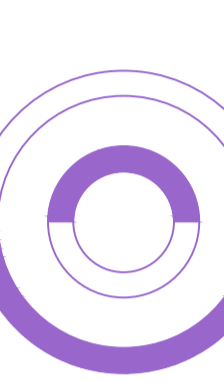

**Pockets:**

Species	Size
 <i>Euphorbia amygdaloides</i>	2L Pot
 <i>Geranium macrorrhizum 'Ingwersen'</i>	2L Pot
 <i>Heuchera 'Plum pudding'</i>	2L Pot
 <i>Vinca minor</i>	2L Pot

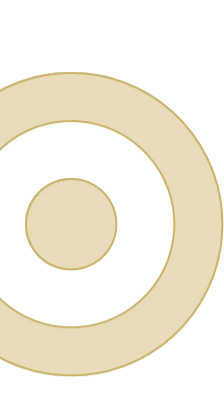
**Emergents/ Pops:**

Species	Size
 <i>Rodgersia aesculifolia</i>	3L Pot

**Bulbs / Corms**

Species	Density
 <i>Allium 'Red Mohican'</i>	9/m <sup>2</sup>
 <i>Iris sibirica 'Tropic night'</i>	6/m <sup>2</sup>

For numbers of plants and bulbs refer to planting schedule 699-CTF-XX-XX-SH-L-50001

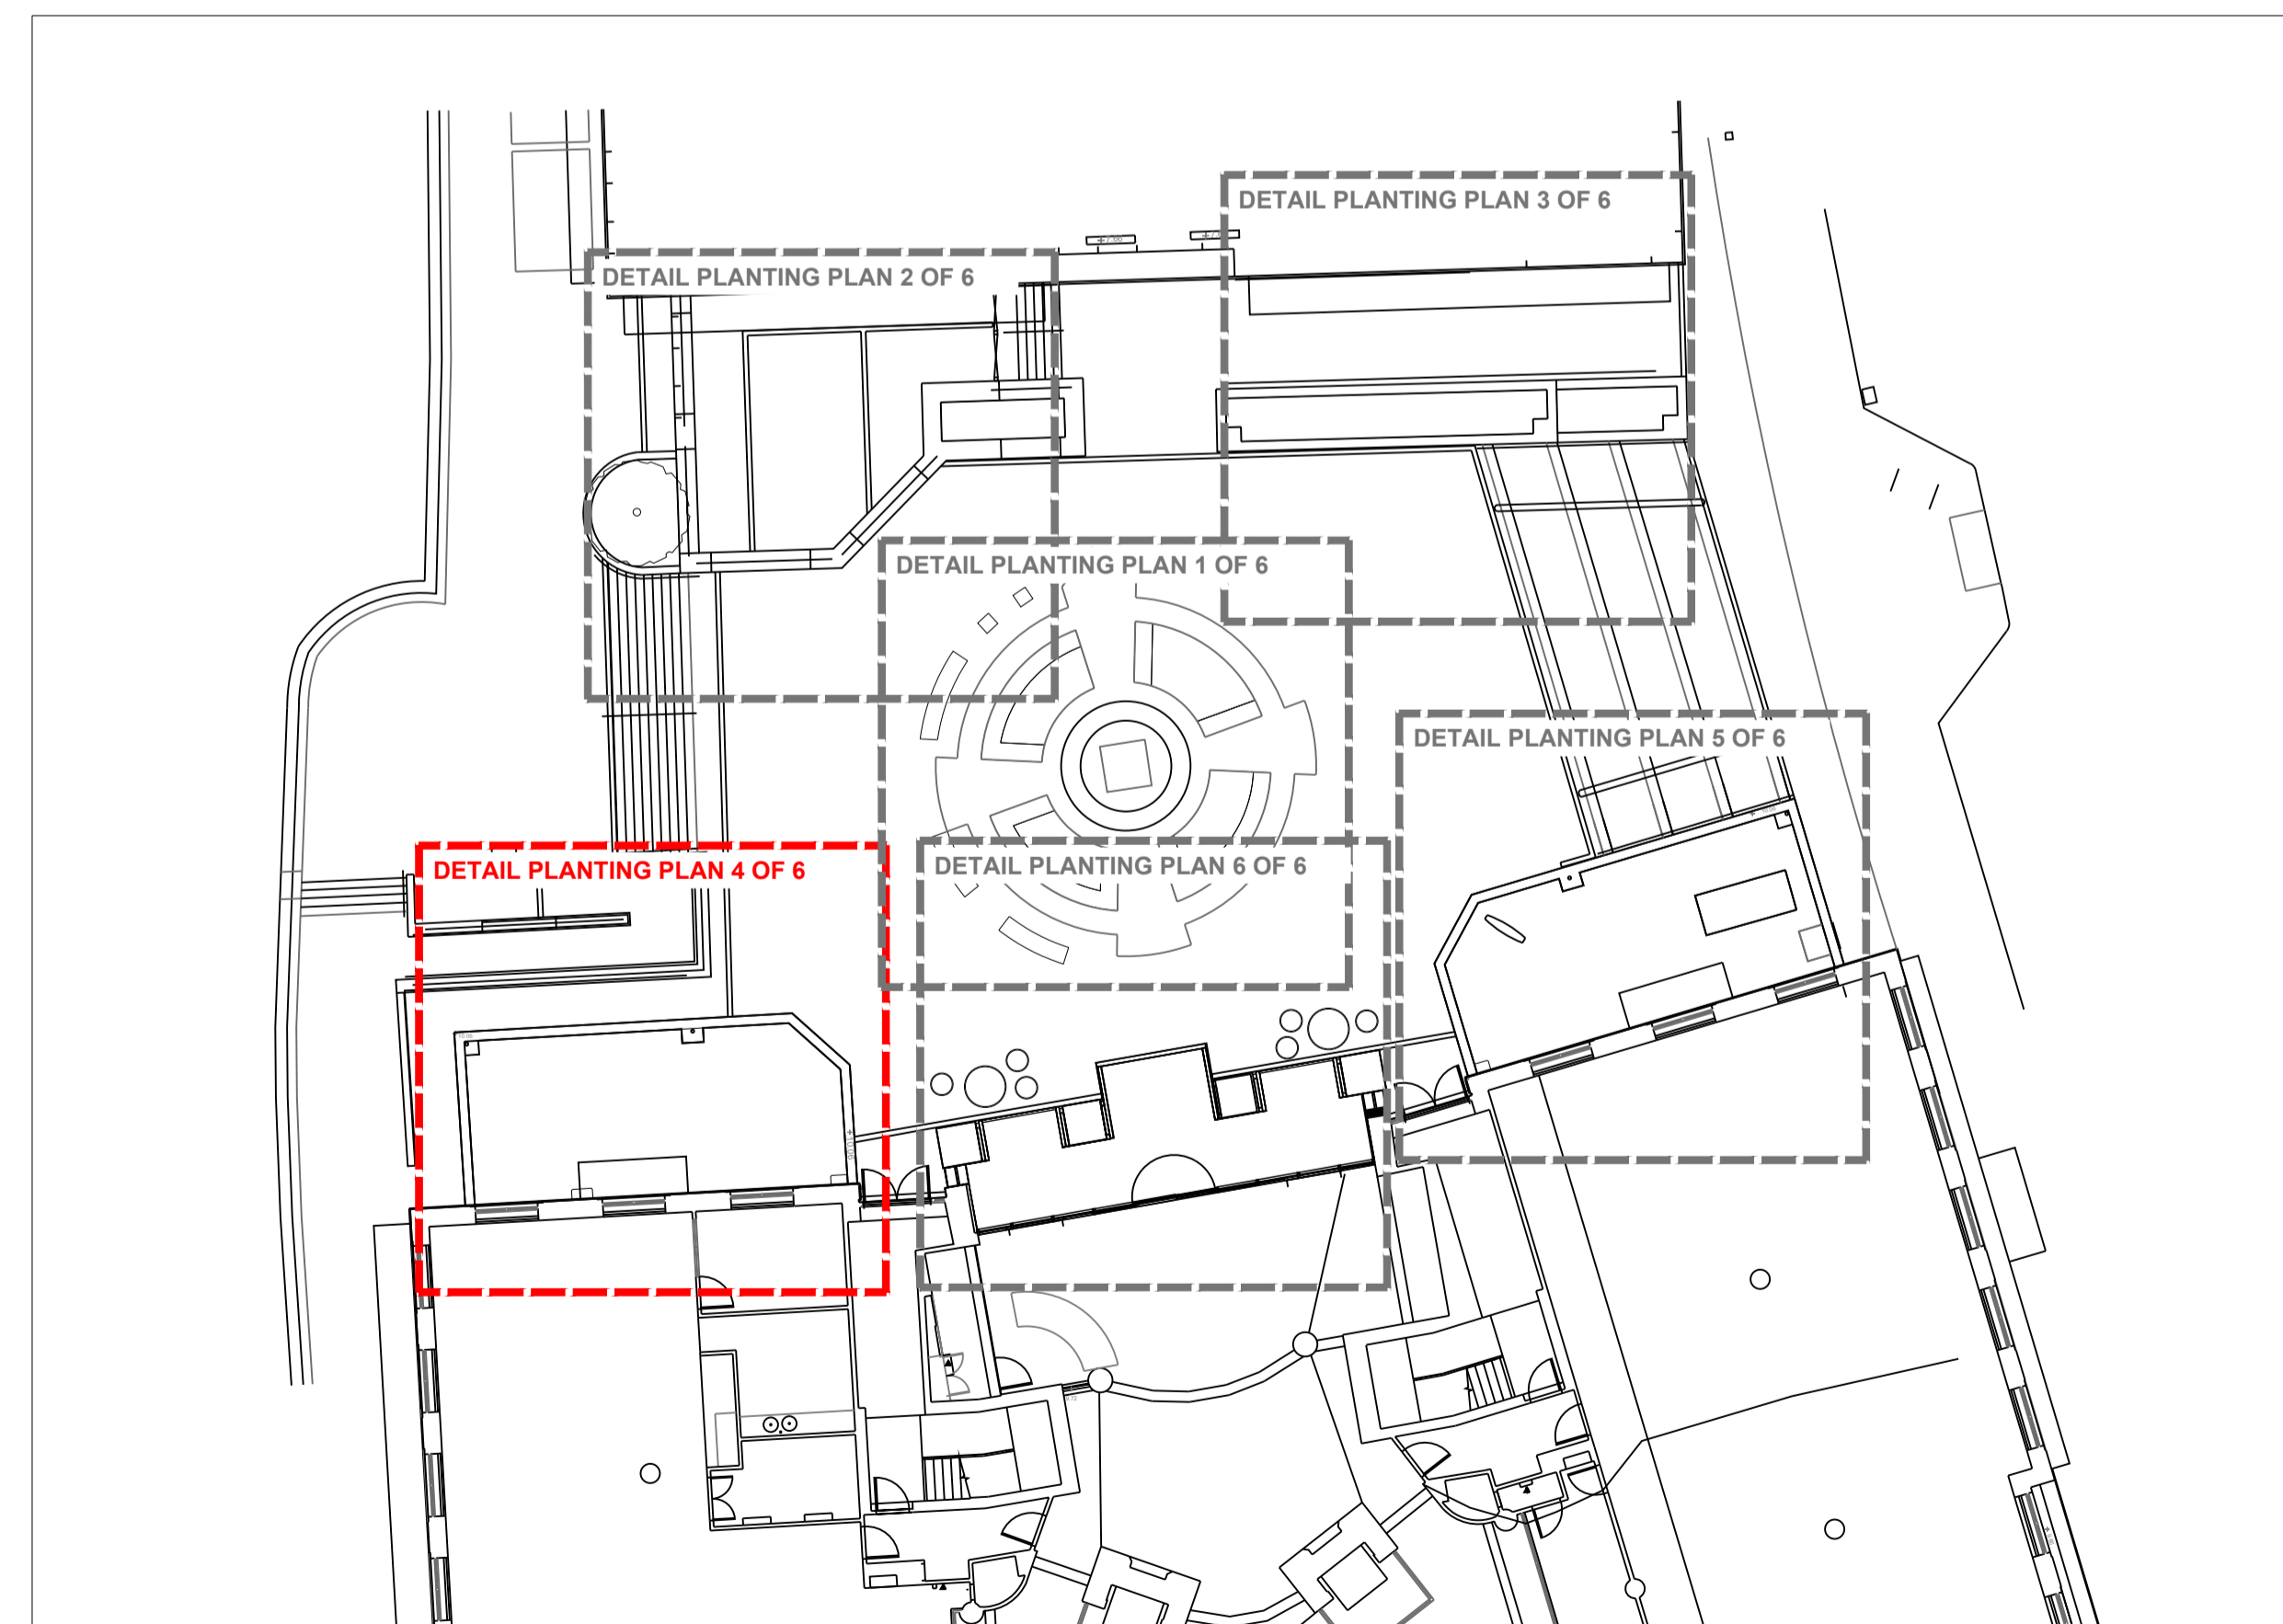

Do not scale drawings. All dimensions to be checked on site. Errors to be reported immediately to landscape architect. To be read in conjunction with all relevant architects, Services and engineers drawings.

