


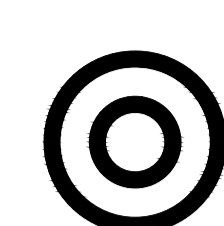





**DETAIL PLANTING PLAN LEGEND - SW-02**

**Woodland Edge - Flowering Shrub and Perennial Shady Mix**


**Swathes:**

-  Species: *Carex testacea* Size: 2L Pot
-  Species: *Dryopteris lepidopoda* Size: 2L Pot
-  Species: *Dryopteris marginalis* Size: 2L Pot

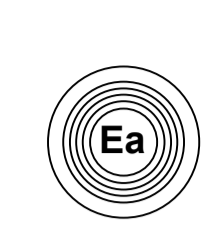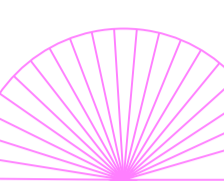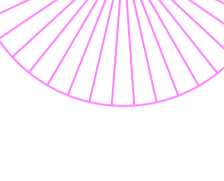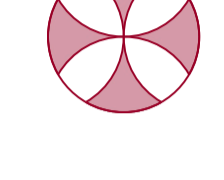

**Pockets:**

-  Species: *Euphorbia amygdaloides* Size: 2L Pot
-  Species: *Geranium macrorrhizum 'Ingwersen'* Size: 2L Pot
-  Species: *Heuchera 'Plum pudding'* Size: 2L Pot
-  Species: *Vinca minor* Size: 2L Pot

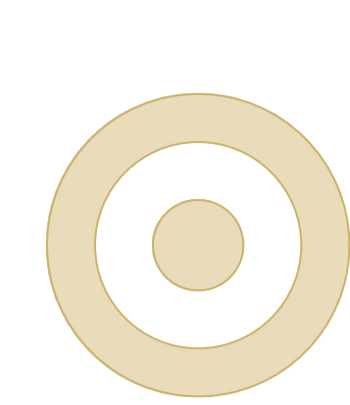
**Emergents/ Pops:**

-  Species: *Rodgersia aesculifolia* Size: 3L Pot

**Bulbs / Corms**

-  Species: *Allium 'Red Mohican'* Density: 9/m<sup>2</sup>
-  Species: *Iris sibirica 'Tropic night'* Density: 6/m<sup>2</sup>

For numbers of plants and bulbs refer to planting schedule 699-CTF-XX-XX-SH-L-50001

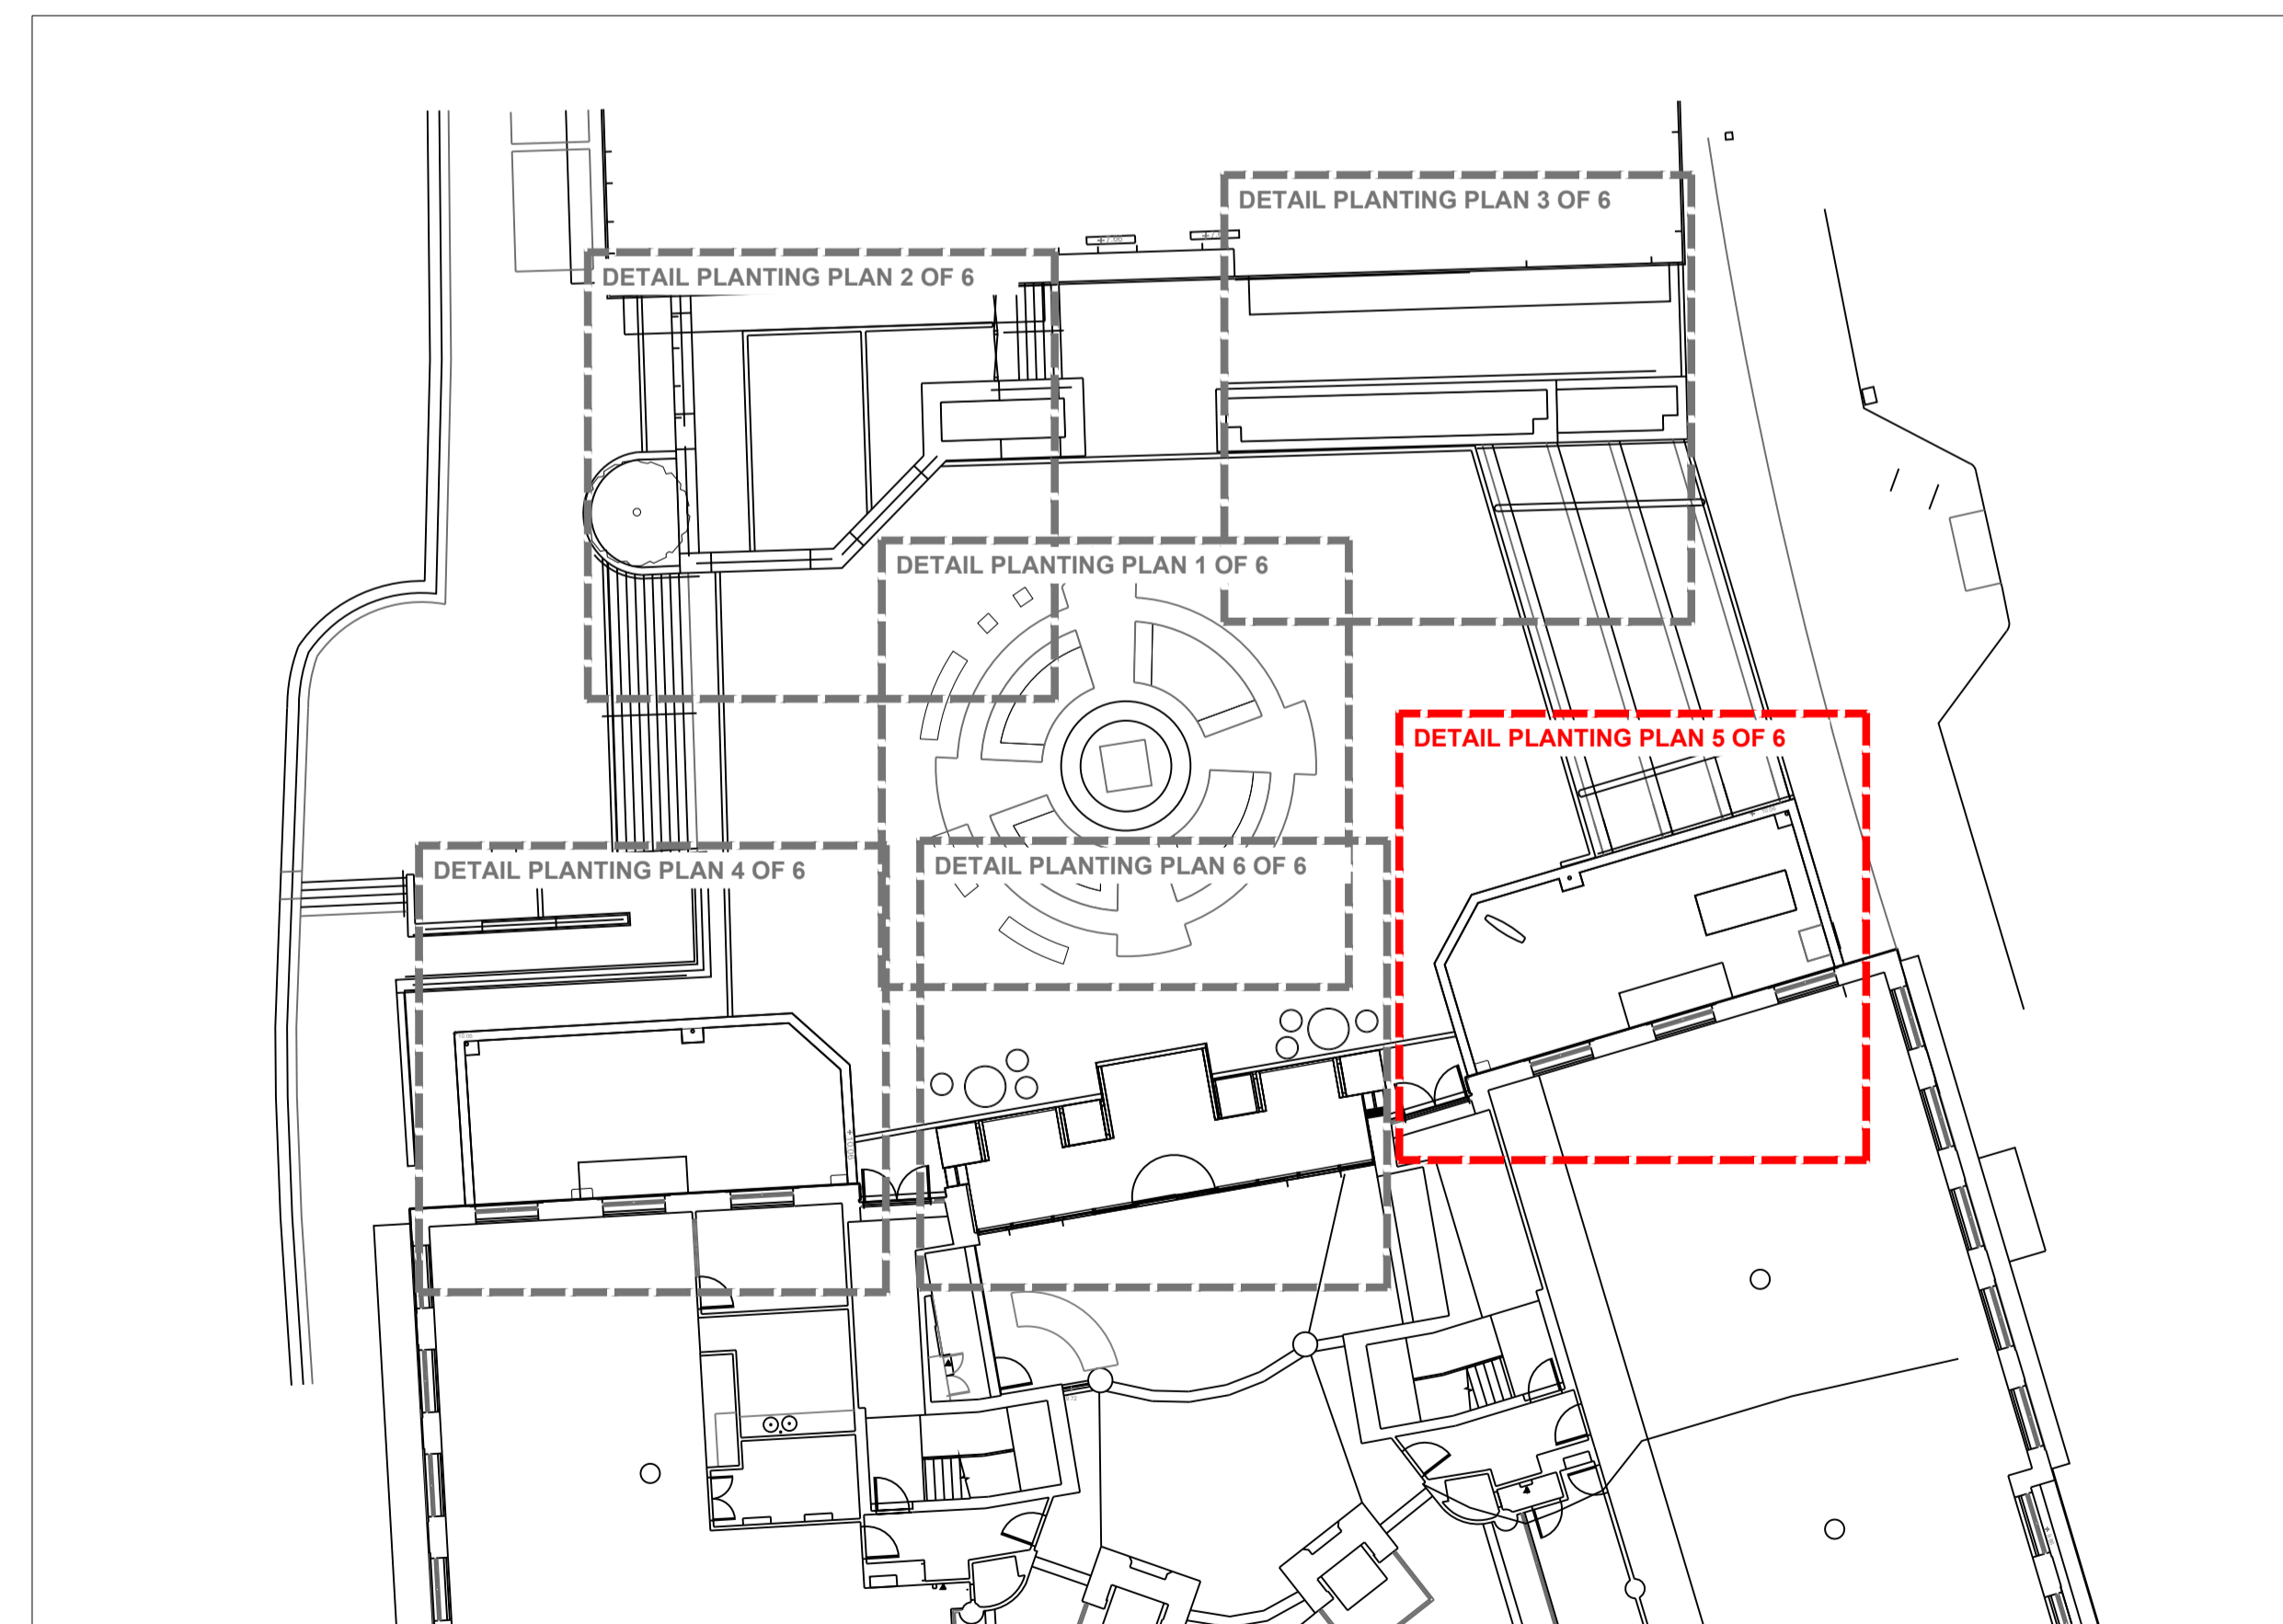

Do not scale drawings. All dimensions to be checked on site. Errors to be reported immediately to landscape architect. To be read in conjunction with all relevant architects, Services and engineers drawings.



**Revision Tracker**  
P01 - For information

**Status**  
S2 06.11.2024


**Churchman Thornhill Finch**

Date: 06.11.2024  
Scale: 1:25/A1  
Drawn: KM/DF

Location: Bristol  
Client: Skelton Developments

**Redcliff Quay**  
Detail planting plan - Plaza 5 of 6

699-CTF-XX-XX-DR-L-50105

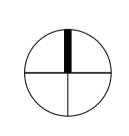

Status: **S2**  
Revision: **P01**