



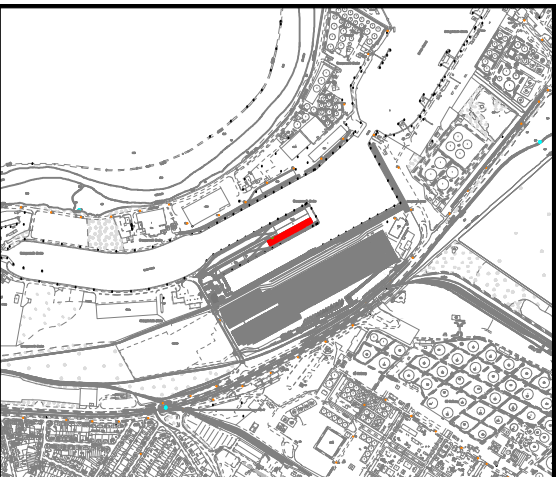

Customs Site No.1 – Forth Green Freeport

27 August 2024

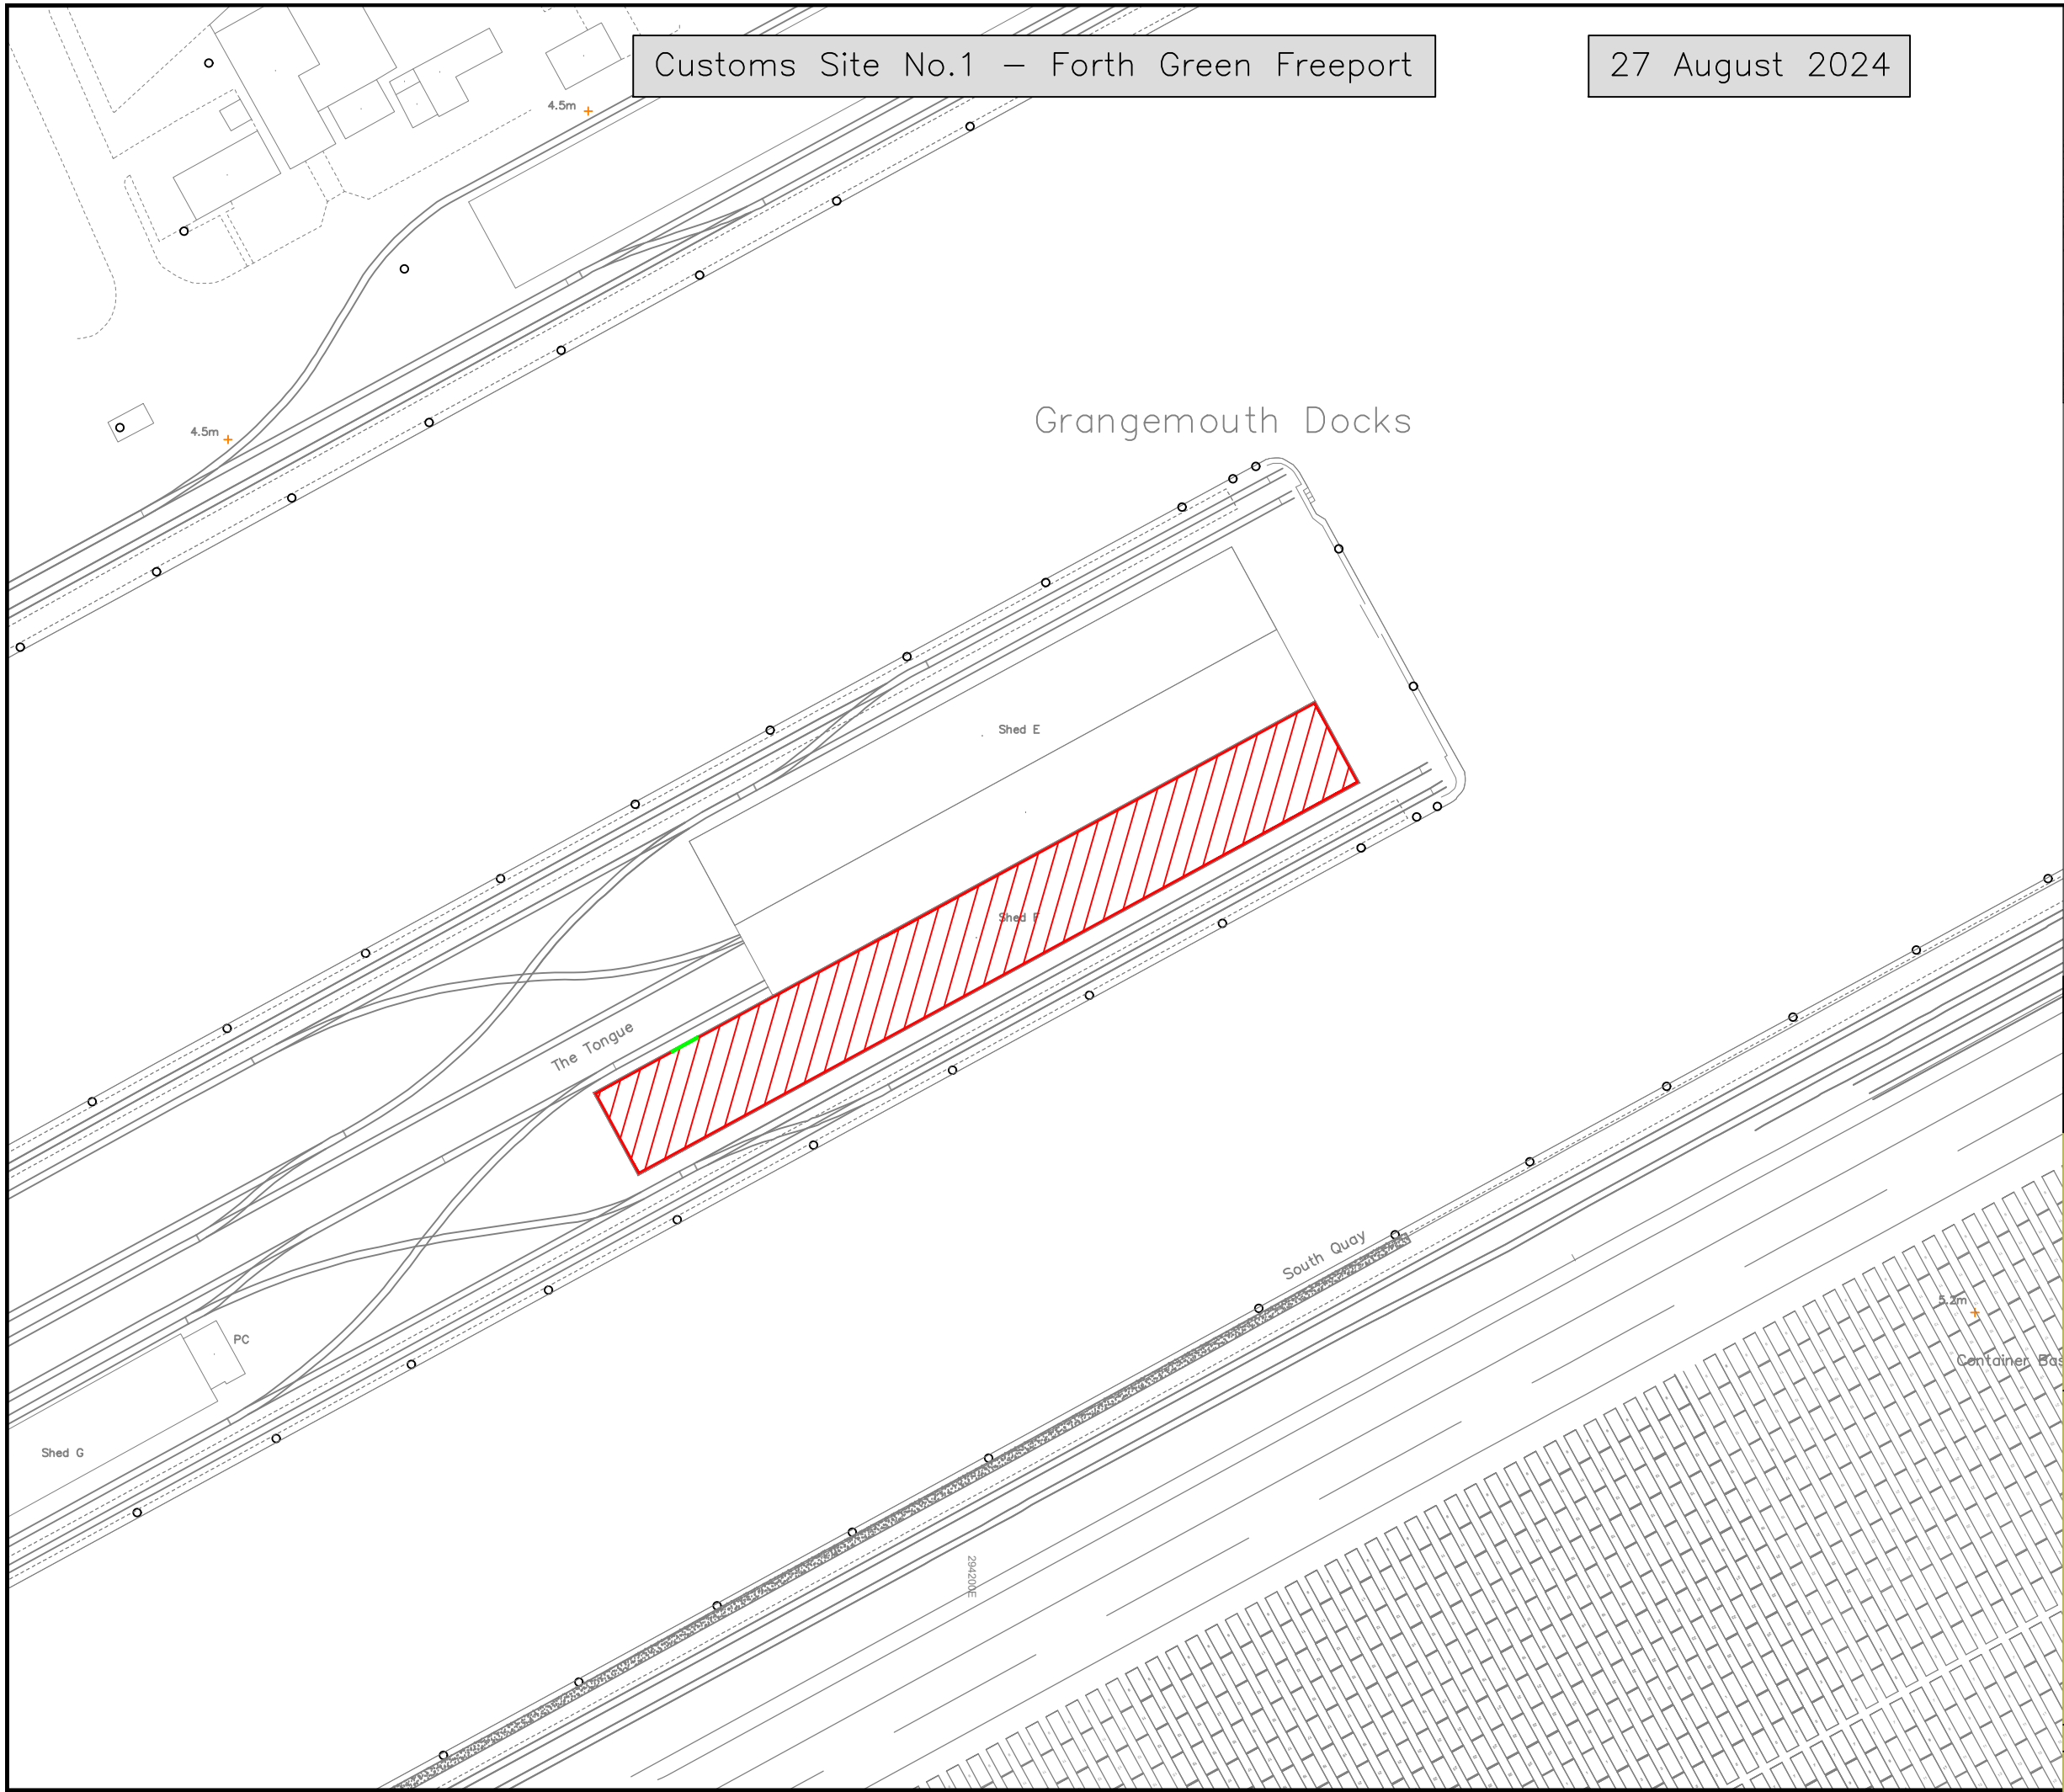

Location Plan (1:25,000)

Legend

-  Customs Area Site
-  Access Door

B	Title and date added to top of page, logo update	25/10/24
A	Customs Site Area revised, Access Door now indicated and Legend added.	2/9/24
REV.	AMENDMENT	DATE



Forth Ports

DRAWN	<i>D.W. Housden</i>
TRACED	
CHECKED	
ENGINEER	

Location: Port of Grangemouth  
 Subject: Customs Area Site

Scale: 1:1250

DATE	DRAWING NUMBER	REV	SHEET No.
27/8/24	Sk/01	B	