
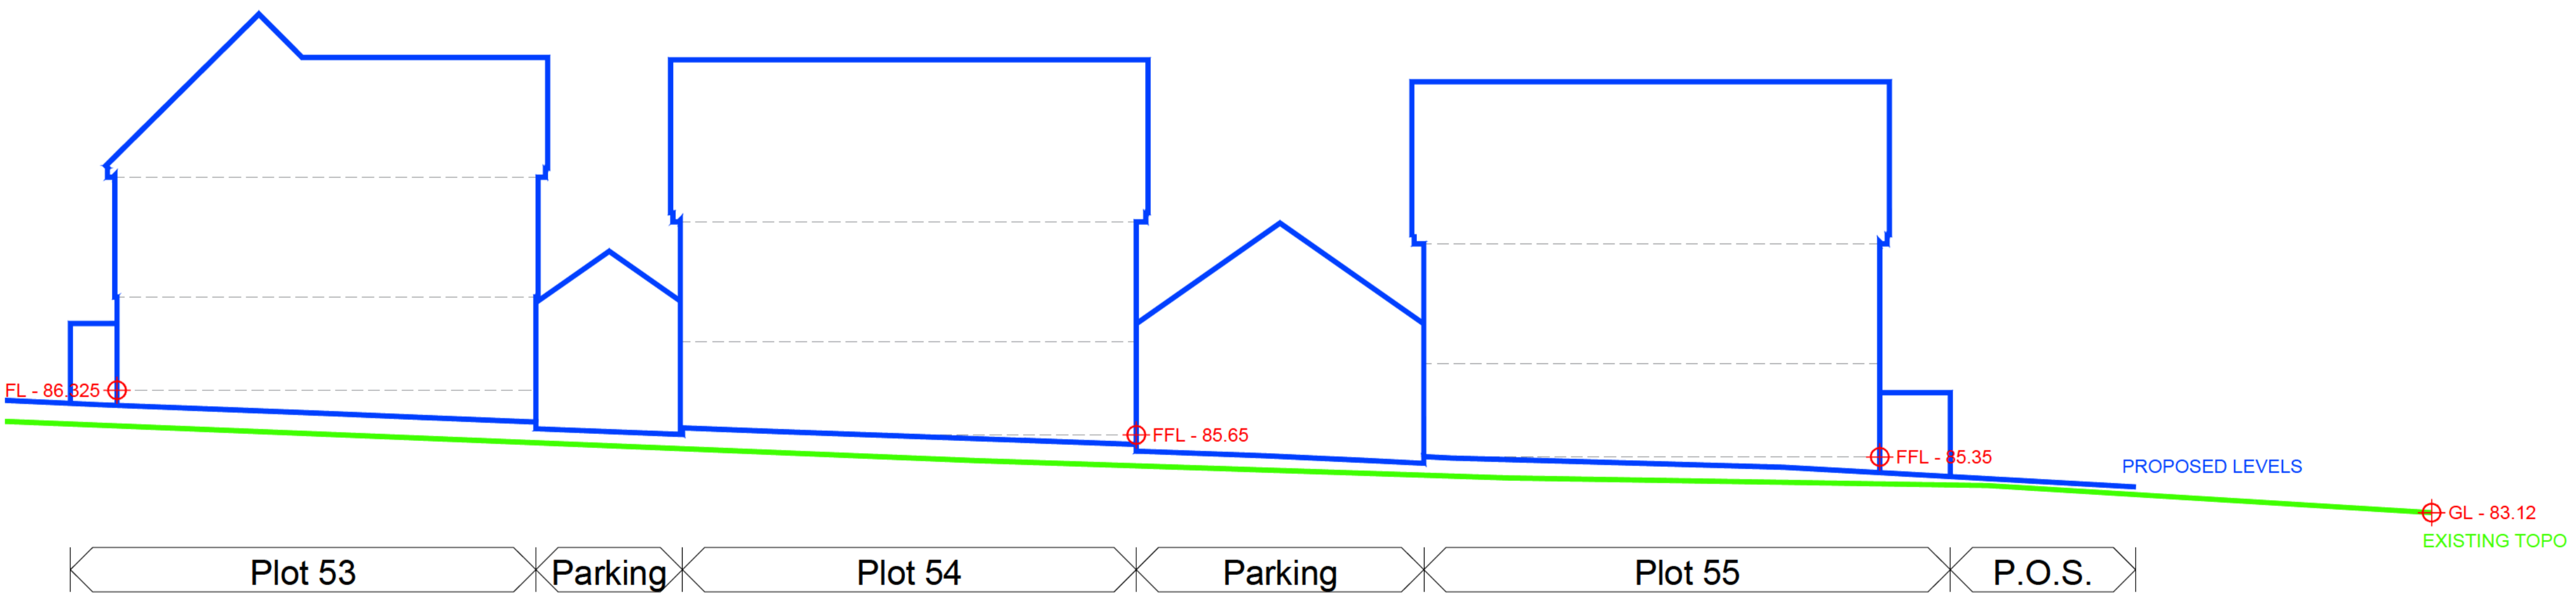
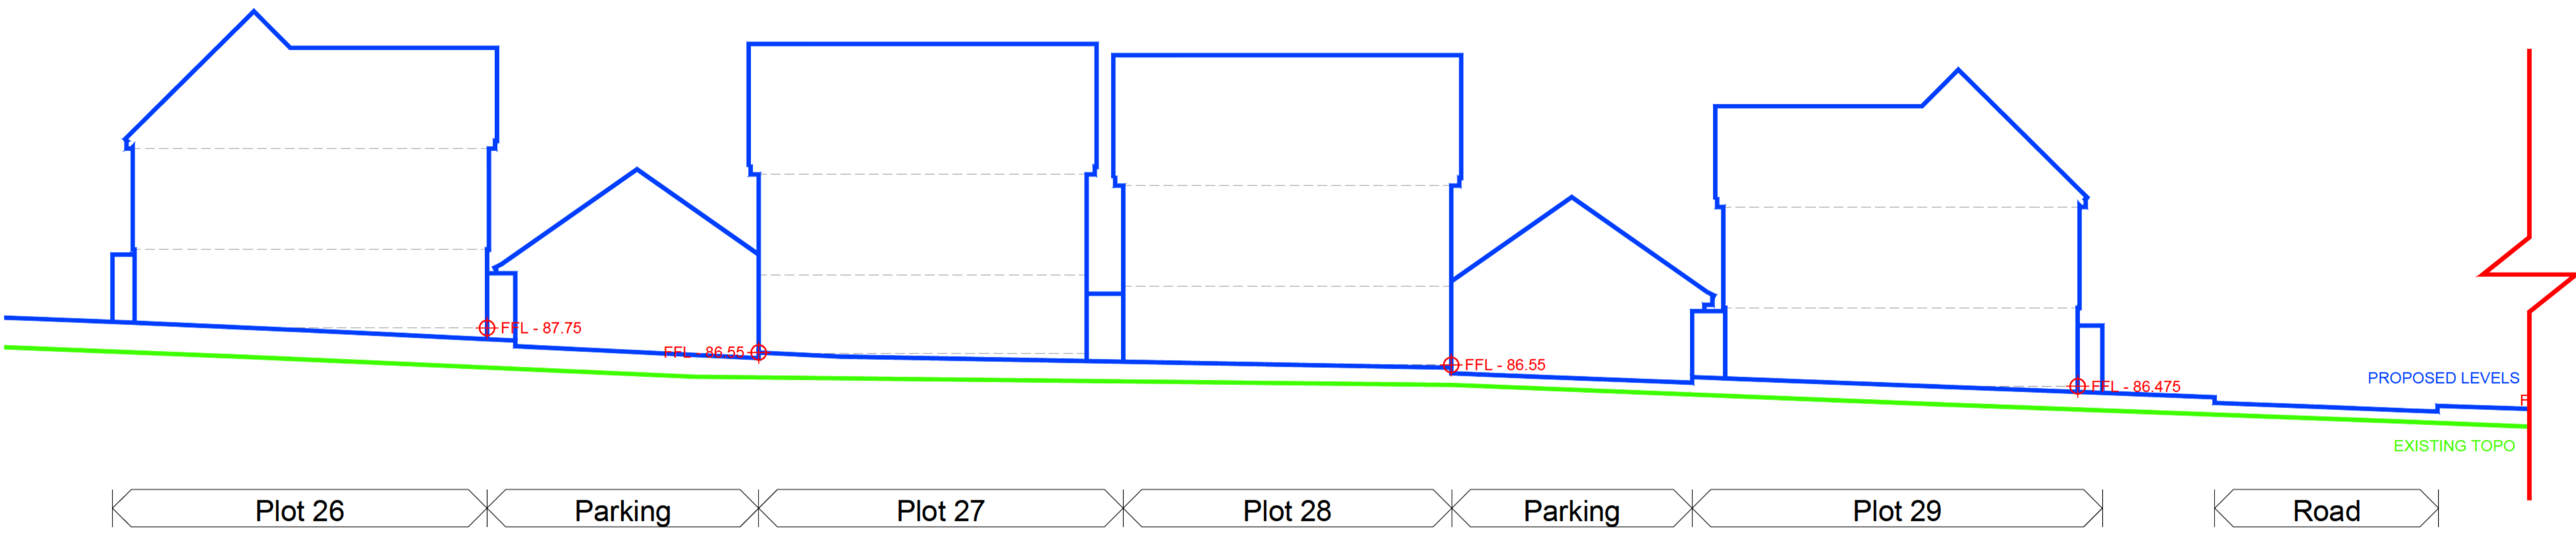
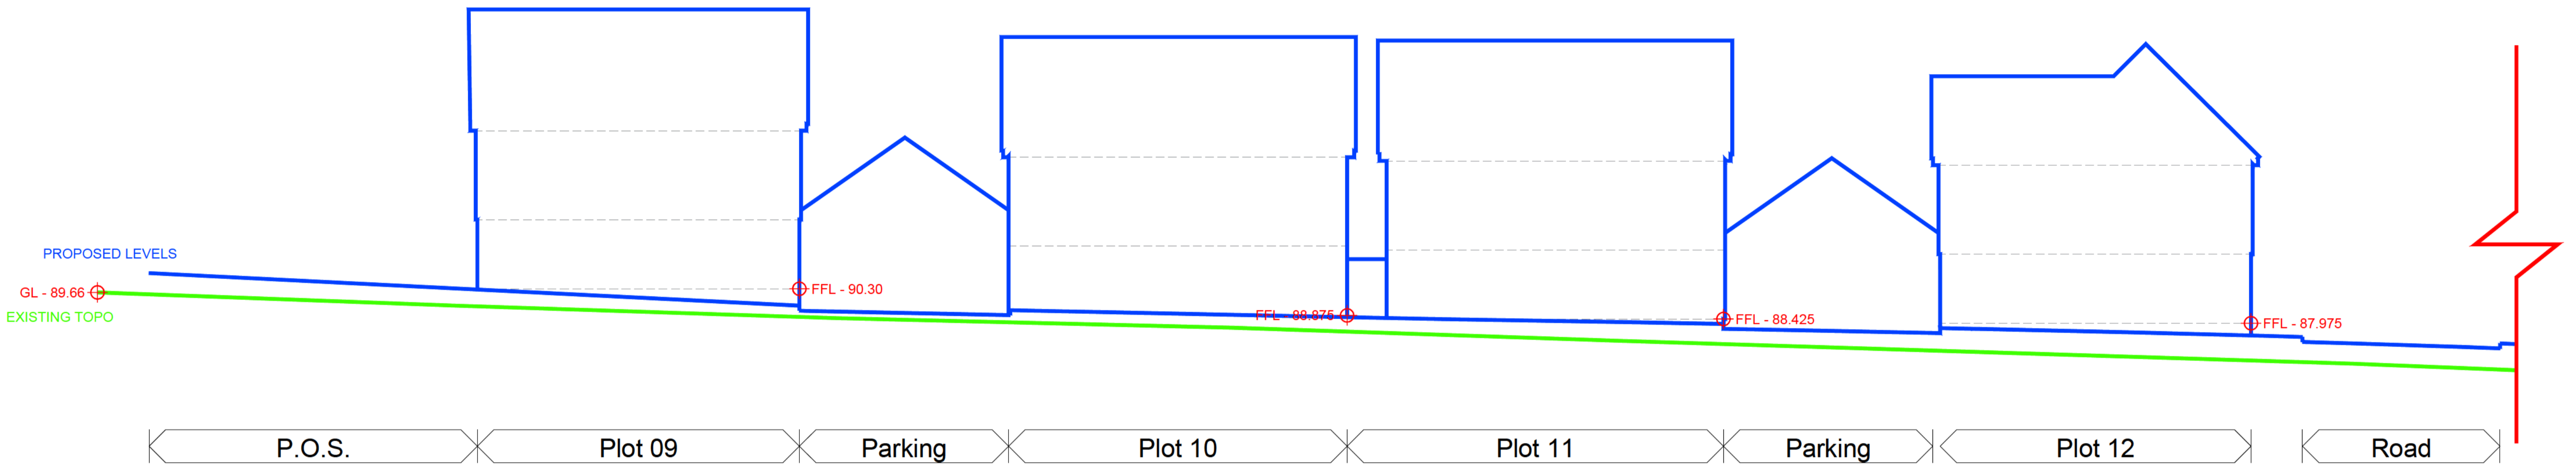


LAND N.E. THAXTED ROAD, SAFFRON WALDEN
SITE SECTION C

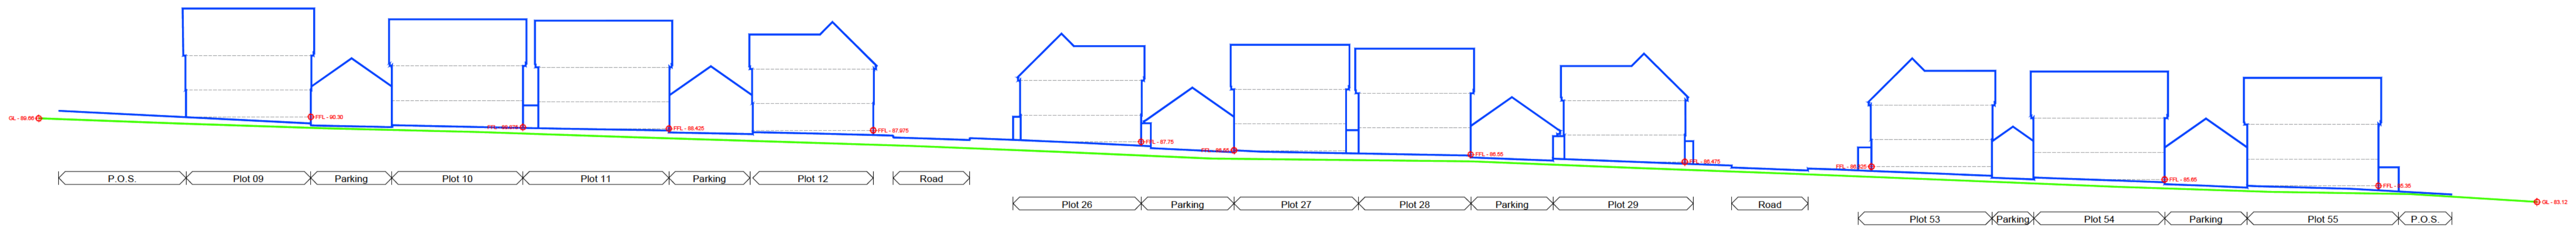

NOTE: Site Section created in the same position as Illustrative Street Scenes

Rev	Date	Amendment	Initials
A	21.01.25	Note Added	CLP

Project:
LAND N.E. THAXTED ROAD
SAFFRON WALDEN
Client:
VISTRY (EASTERN)
Drawing:
EXISTING & PROPOSED SITE SECTIONS
SITE SECTION C

Drawing no: 24.1966.3300 Rev: A
Scale@A1: 1:100 Date: JAN 25 Drawn: CLP Checked: YC



© Finc Architects Limited holds the copyright to all the information contained within this document and their written consent must be obtained before copying or using the data other than for the purpose it was originally supplied.
All dimensions and measurements to be checked on site.
Do not scale from this drawing. This drawing is to be printed in colour.

PLANNING