
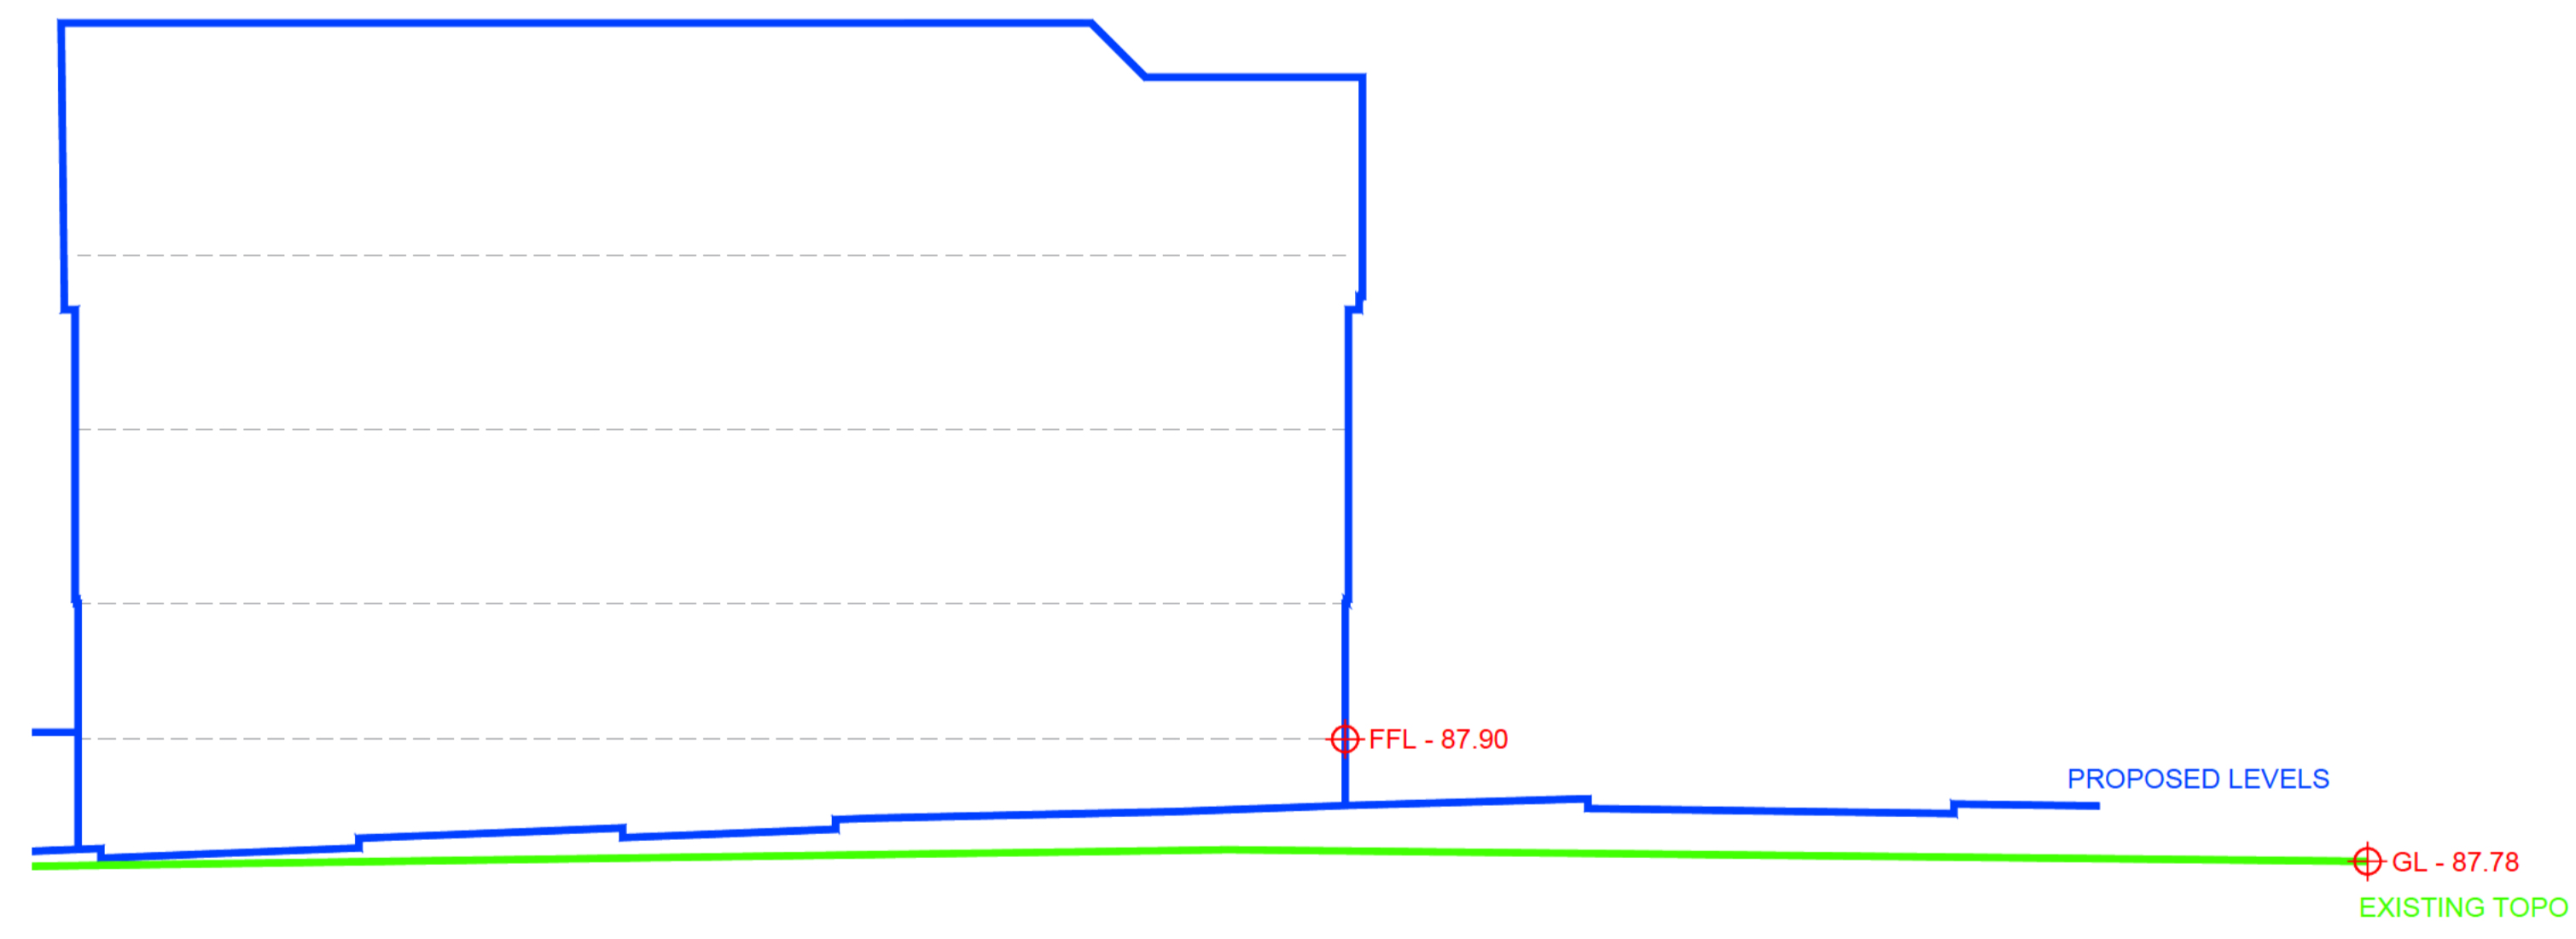
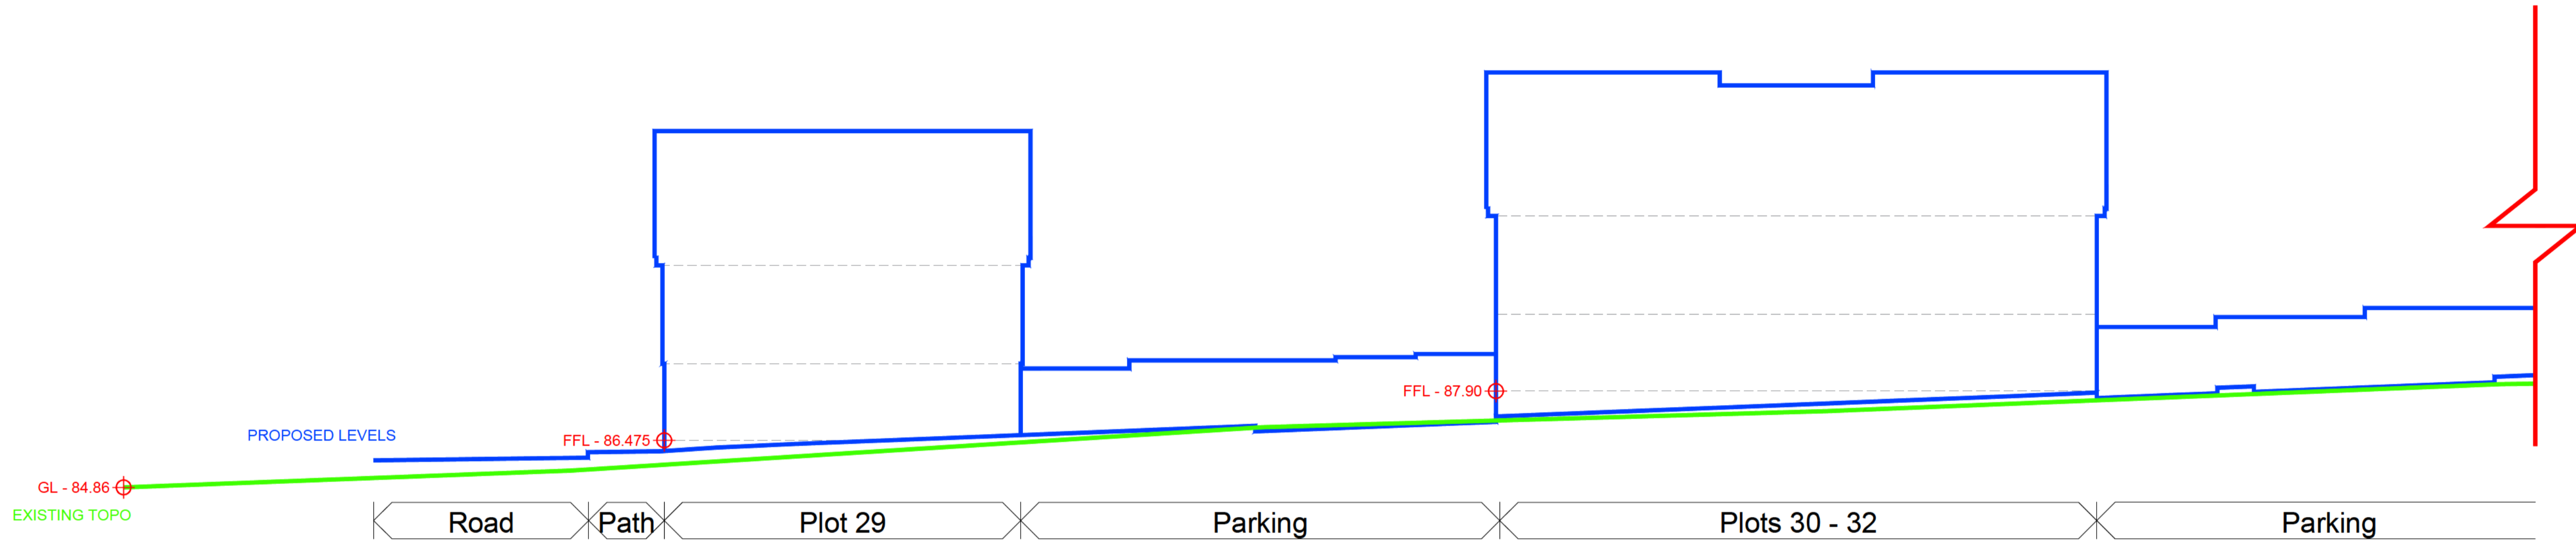


LAND N.E. THAXTED ROAD, SAFFRON WALDEN  
SITE SECTION A

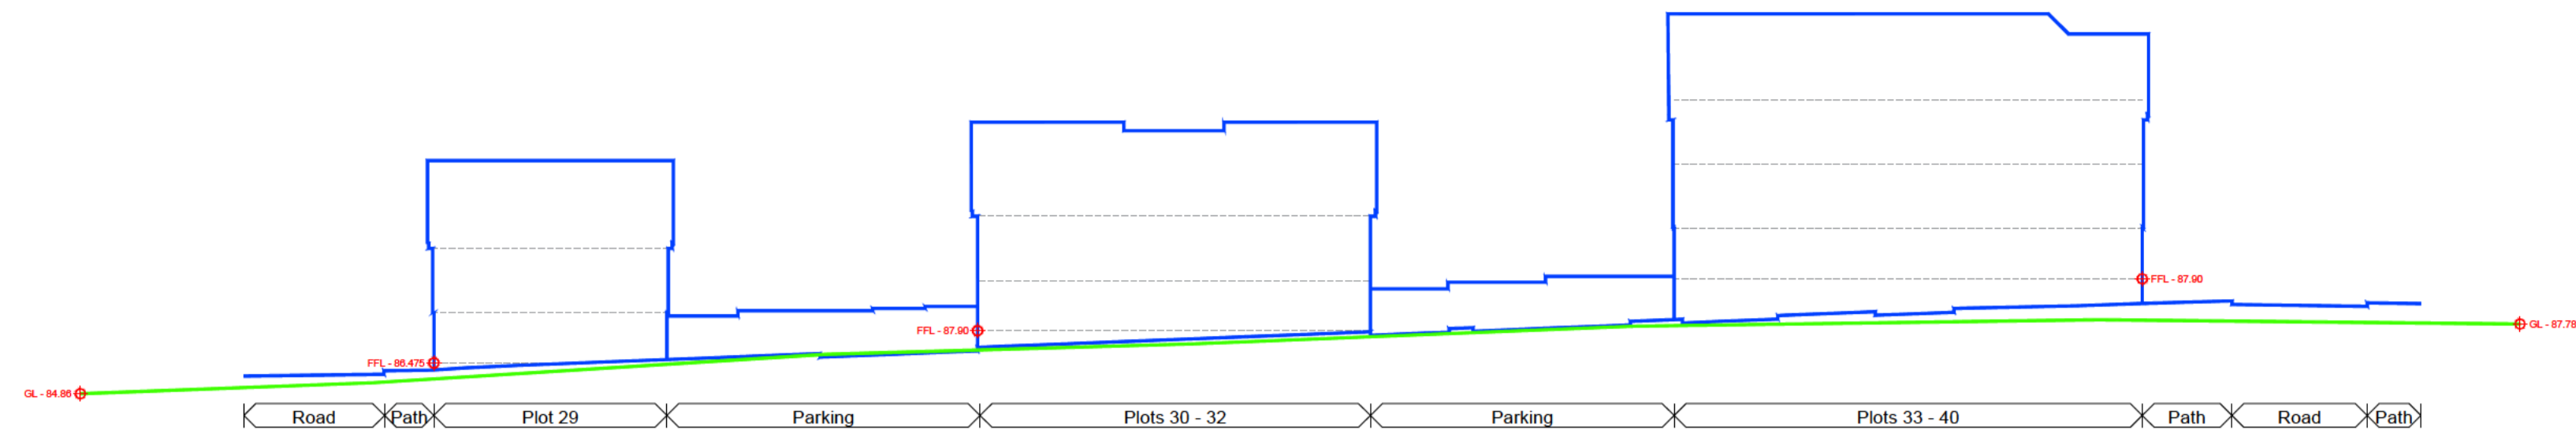

NOTE: Site Section created in the same position as Illustrative Street Scenes

Rev	Date	Amendment	Initials
A	21.01.25	Note Added	CLP

Project:  
LAND N.E. THAXTED ROAD  
SAFFRON WALDEN

Client:  
VISTRY (EASTERN)

Drawing:  
EXISTING & PROPOSED SITE SECTIONS  
SITE SECTION B

Drawing no: 24.1966.3250 Rev: A

Scale@A1: 1:100 Date: JAN 25 Drawn: CLP Checked: YC

**finc** Architects Ltd  
61-63 New London Road | Chelmsford | Essex | CM2 0ND  
T: +44 (0)1245 933668  
W: www.fincarchitects.com  
E: company@fincarchitects.com

© Finc Architects Limited holds the copyright to all the information contained within this document and their written consent must be obtained before copying or using the data other than for the purpose it was originally supplied.  
All dimensions and measurements to be checked on site.  
Do not scale from this drawing. This drawing is to be printed in colour.

PLANNING