


Plant Schedule

ID	Qty	Latin Name	Common Name	Scheduled Size
AaD	56	Anchusa azurea 'Dropmore'	Bugloss	9cm
Ac	2	Acer campestre	Field maple	12-14cm girth
A-Daca	57	Daucus carota	Wild Carrot	plug
A-Df	59	Dipsacus fullonum	Common Teasel	9cm
AfCoG	54	Achillea filipendulina 'Cloths of Gold'	Yarrow	9cm
AfM	17	Aster x frikartii 'Monch'	Aster	9cm
Alam	5	Amelanchier lamarckii	Snowy Mesplius	1.75-2m
AmsiS	12	Astrantia major subsp. involucreta 'Shaggy'	Masterwort 'Shaggy'	9cm
BmJF	17	Brunnera macrophylla 'Jack Frost'	Brunnera	9cm
Cm	1	Crataegus monogyna	Common Hawthorn	1.75-2m
DeG	12	Deschampsia cespitosa 'Goldtau'	Tufted Hairgrass	9cm
Ee	8	Euonymus europaeus	Spindle	1.75-2m
Ek	28	Erigeron karvinskianus	Mexican fleabane	9cm
F-De	9	Dryopteris erythrosora	Buckler fern	2L
GmBV	12	Geranium macrorrhizum 'Bevans Variety'	Balkan Cranesbill	9cm
G-Sa	29	Sesleria autumnalis	Autumn Moor Grass	2L
Gt	18	Gillenia trifoliata	Bowman's root	9cm
Jblu-1	7	Juniperus squamata 'Blue Star'	Blue Star Juniper	2L
MdE	1	Malus domestica 'Evereste'	Apple	12-14cm girth
MsG	30	Miscanthus sinensis 'Gracillimus'	Chinese silver grass	2L
Oxb	10	Osmanthus x burkwoodii	Burkwood osmanthus	7L
Pa	2	Prunus avium	Wild Cherry	12-14cm girth
Pa-1	2	Prunus avium	Wild Cherry	12-14cm girth
Pcer	1	Prunus cerasifera	Cherry Plum	12-14cm girth
P-GR	13	Geranium 'Rozanne'	Geranium	9cm
P-PaDR	25	Persicaria affinis 'Darjeeling Red'	Red Bistort	9cm
P-Vo	19	Valeriana officinalis	Common Valerian	9cm
S-CaS	23	Cornus alba 'Sibirica'	Dogwood	7L
S-CsMF	9	Cornus sanguinea 'Midwinter Fire'	Red-barked Dogwood	7L
Sh	4	Sarcococca humilis	Sweet box	3L
S-MesgSC	11	Mahonia eurybracteata subsp. ganpinensis 'Soft Caress'	Mahonia	5L
T-Cm	3	Cornus mas	Cornelian Cherry	12-14cm girth
TK	39	Tulipa 'Kaufmanniana'	Water lily tulip	9cm
Vbon	25	Verbena bonariensis	Purple verian	9cm
Vm	8	Vinca minor	Lesser periwinkle	9cm

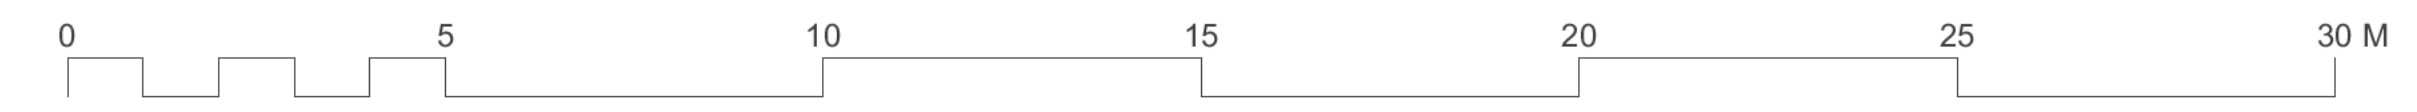

REV: DATE: BY: DETAILS:

AUSTIN DESIGN WORKS
 THE OLD WAREHOUSE
 OLD MARKET
 NAILSWORTH
 GLOSCESTERSHIRE
 GL6 0DU
 Tel: 01453 836 393
 E: info@austindw.co.uk

ARCHITECTURE
 AND
 LANDSCAPE

Client Details:
 Paul Davenport of Montare

Project Address:
 Land adjacent to
 Slabbing
 Dumlow, Essex
 CM6 3SH/CM6 3RA

Drawing Title:
 Typical Streetscape Planting Plan
 and Schedule

Drawing No: GA 602
 Revision: EW
 Drawn by: EW
 Drawing Date: 19/09/2023

Checked by: RA
 Checked Date: 19/09/2023

SCALE: 1:100 @ A1

NOTE: Do not scale this drawing.
 For North Field Landscape Masterplan see drawing no. SD 200
 For South Field Landscape Masterplan see drawing no. SD 201
 For Plot A Landscape Plan and Materiality see drawing no. SD 202
 For Plot B Landscape Plan and Materiality see drawing no. SD 203
 For Plot C Landscape Plan and Materiality see drawing no. SD 204
 For Plot D Landscape Plan and Materiality see drawing no. SD 205
 For Long Site Section AA see drawing no. SD 220
 For Long Site Section BB see drawing no. SD 221
 For North Field Proposed Planting Plan and Schedules see drawing no. GA 600
 For South Field Proposed Planting Plan and Schedules see drawing no. GA 601