



DRAWING SCALE: 1:1250

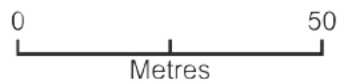

14 MARLBOROUGH STREET, EASTVILLE, BRISTOL, BS5 6RH

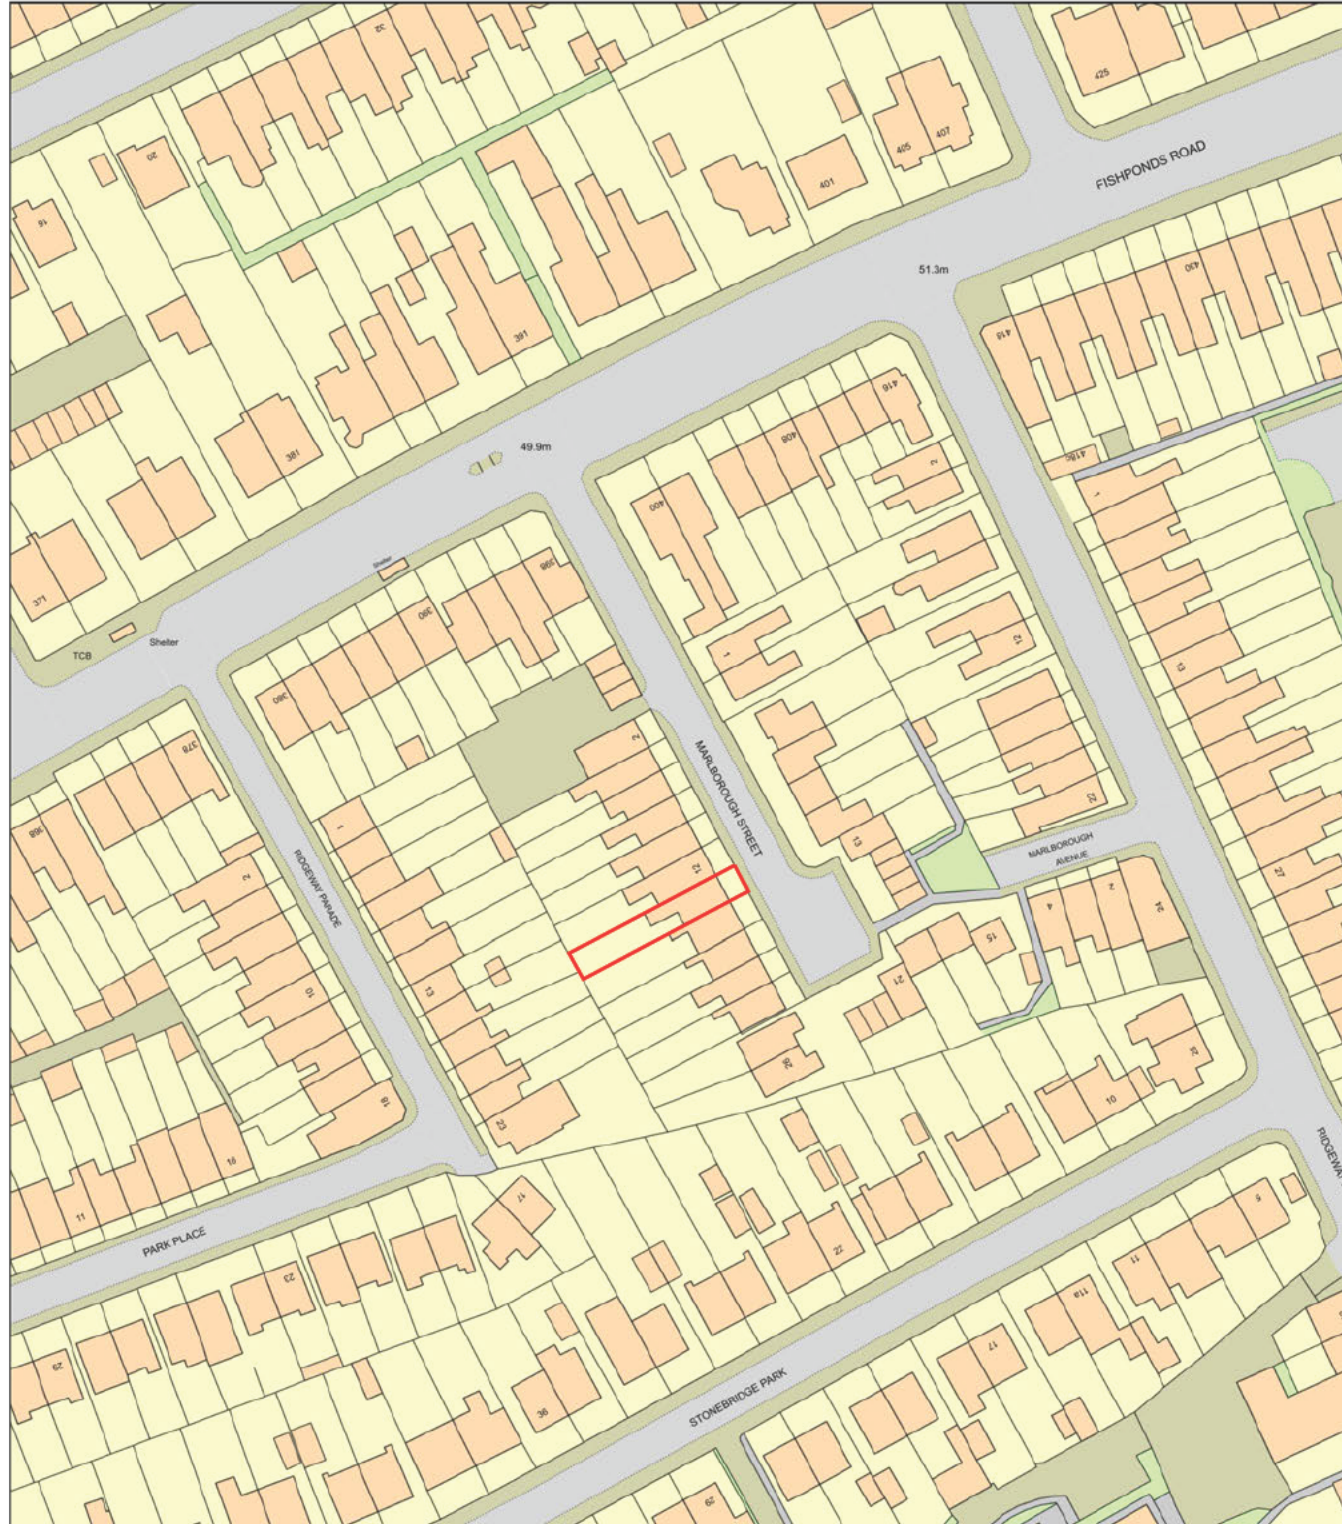

Plan Produced for: 14 MARLBOROUGH ST. BS5 6RH

Date Produced: 25 Nov 2024

Plan Reference Number: TQRQM24330140038828

Scale: 1:1250 @ A4

© Crown copyright and database rights 2023 OS 100042766

SITE LOCATION PLAN 1:1250 @ A3

IF IN DOUBT - ASK
COPYRIGHT CITYSCAPE ARCHITECTURE LTD
ALL DIMENSIONS, LEVELS AND ANGLES TO BE CHECKED ON SITE BY CONTRACTOR
ALL BOUNDARIES ARE ASSUMED AND WE ACCEPT NO LIABILITY FOR BOUNDARY INACCURACY
YOU ARE REMINDED OF YOUR RESPONSIBILITIES UNDER THE 'PARTY WALL ETC. ACT' 1996 WHERE APPLICABLE
RESPONSIBILITY IS NOT ACCEPTED FOR ERRORS MADE BY OTHERS IN SCALING FROM THIS DRAWING
ALL DRAIN RUNS EXISTING AND PROPOSED ARE TO BE VERIFIED ON SITE DUE TO RESTRICTED ACCESS - ENSURE ALL CONNECTIONS MADE TO CORRECT SYSTEMS

CITYSCAPE
ARCHITECTURE

T: 0117 900 0124
W: www.abclplans.co.uk
E: mail@abclplans.co.uk

CLIENT: POTEZ
SITE:
14 MARLBOROUGH STREET, BRISTOL. BS5 6RH

SCHEME:
CHANGE OF USE TO SMALL HMO
TO BE READ IN CONJUNCTION WITH: Z-862-S001
DRAWING NUMBER: Z-862-D010

DATE: 25TH NOVEMBER 2024

REVISION:

