




Front Elevation
South East Facing

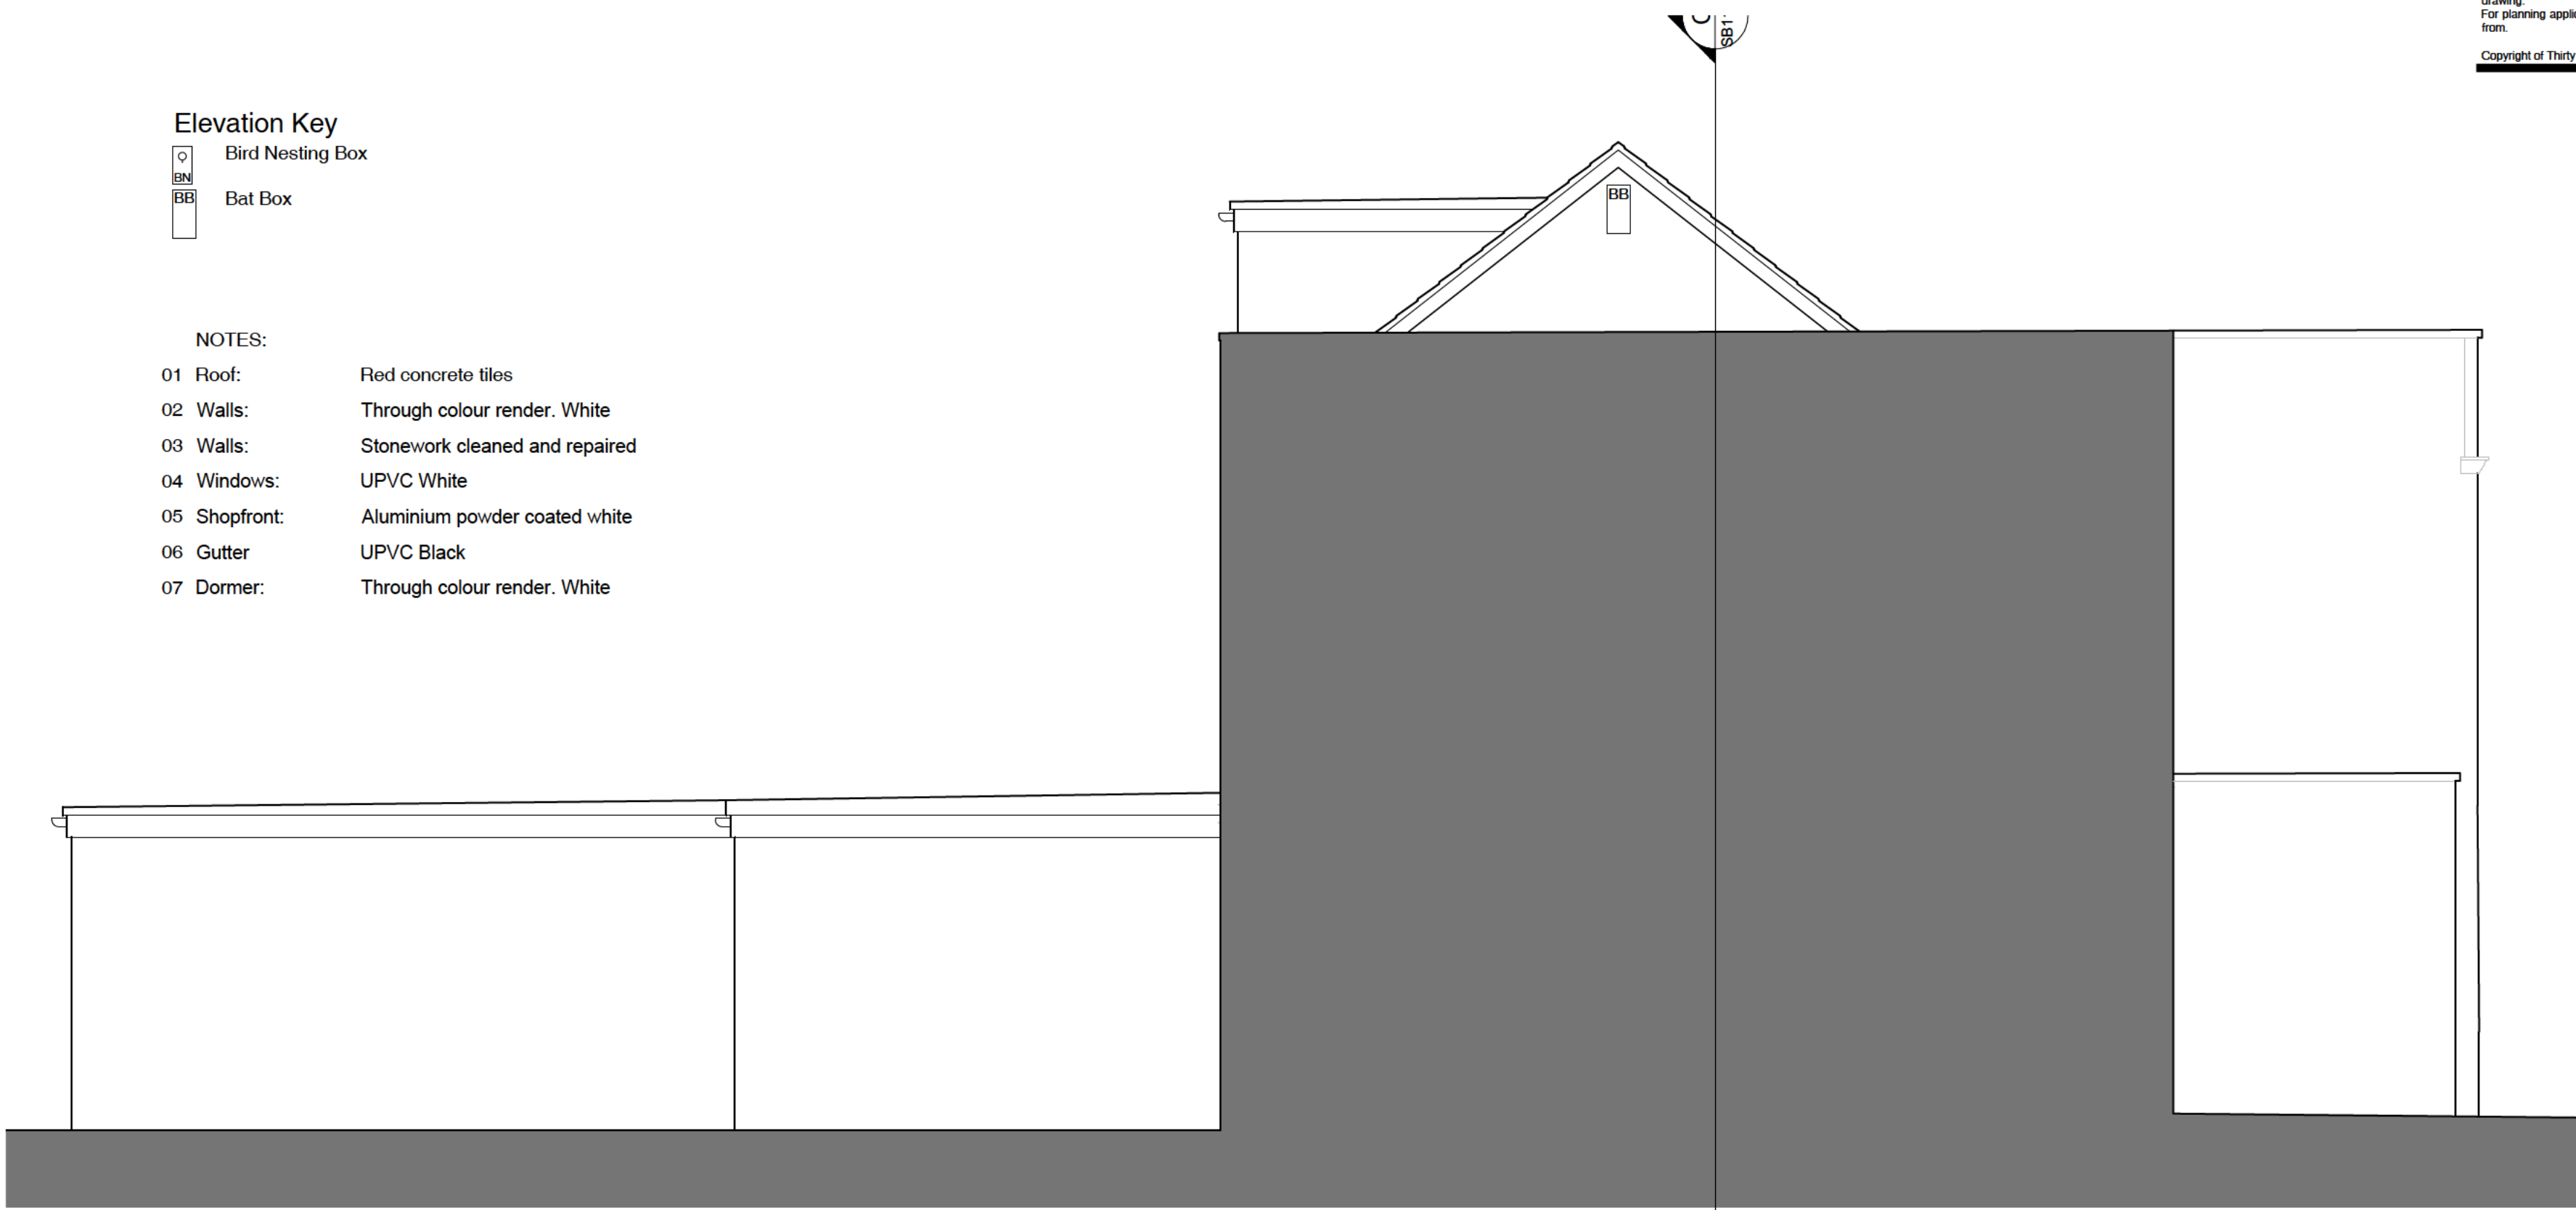

Side Elevation
South West Facing

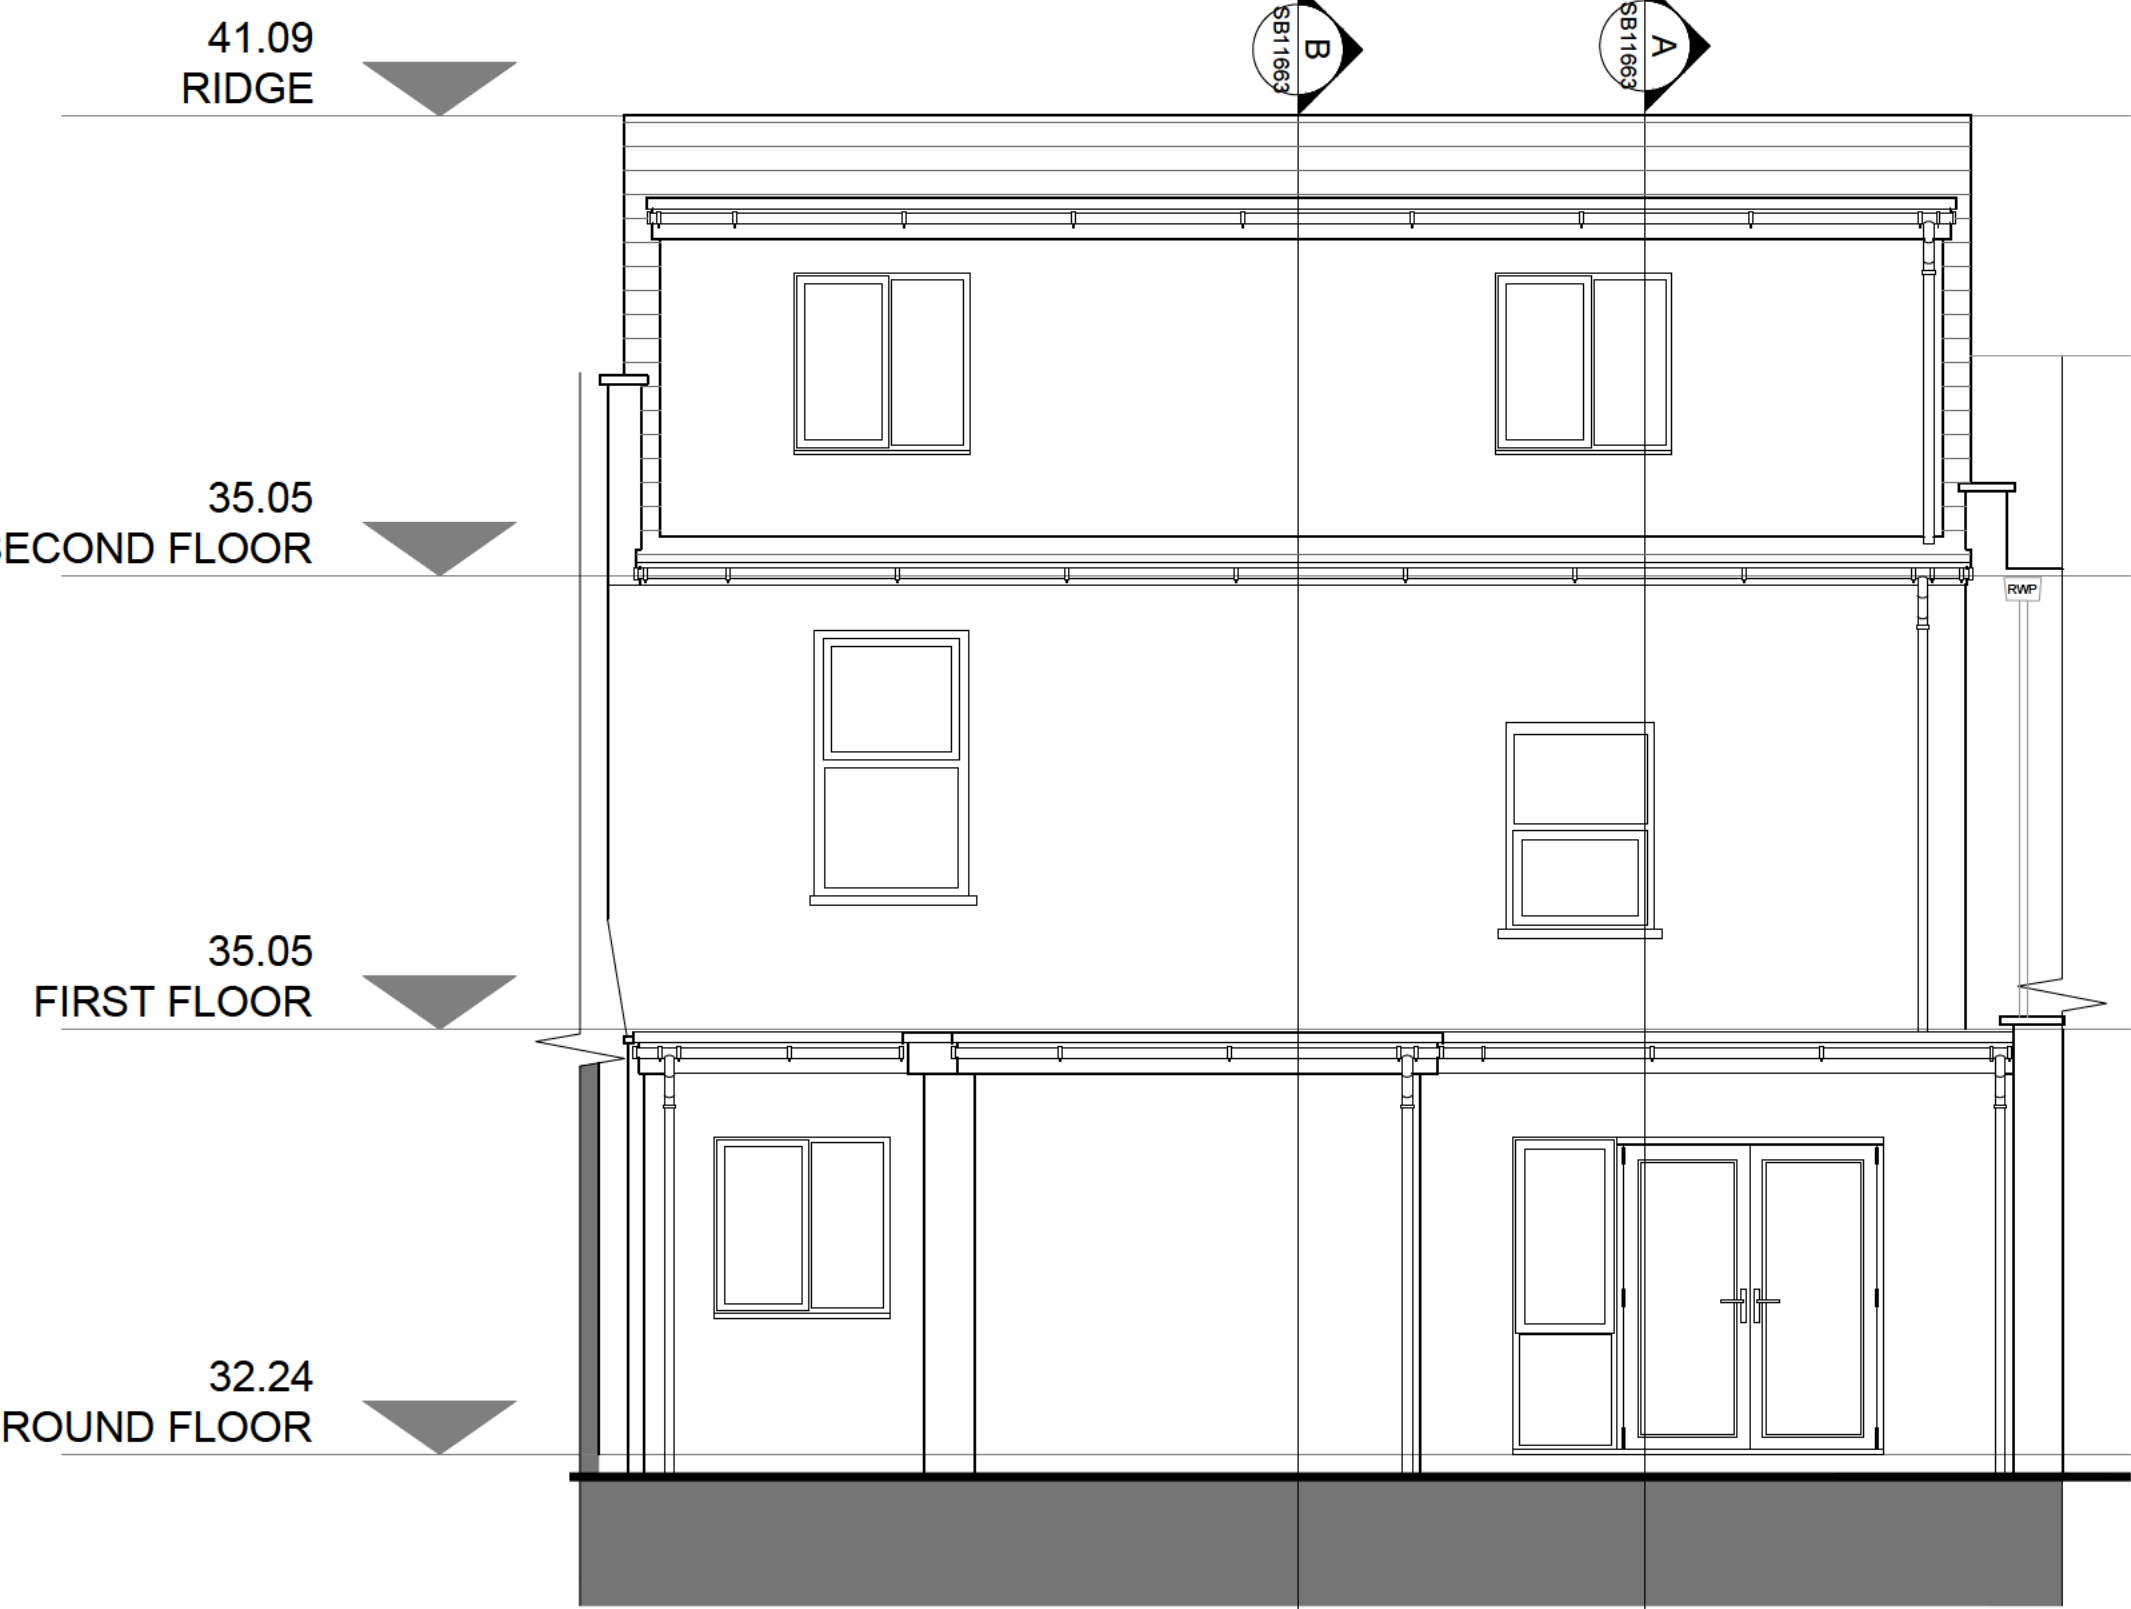

Rear Elevation
North West Facing

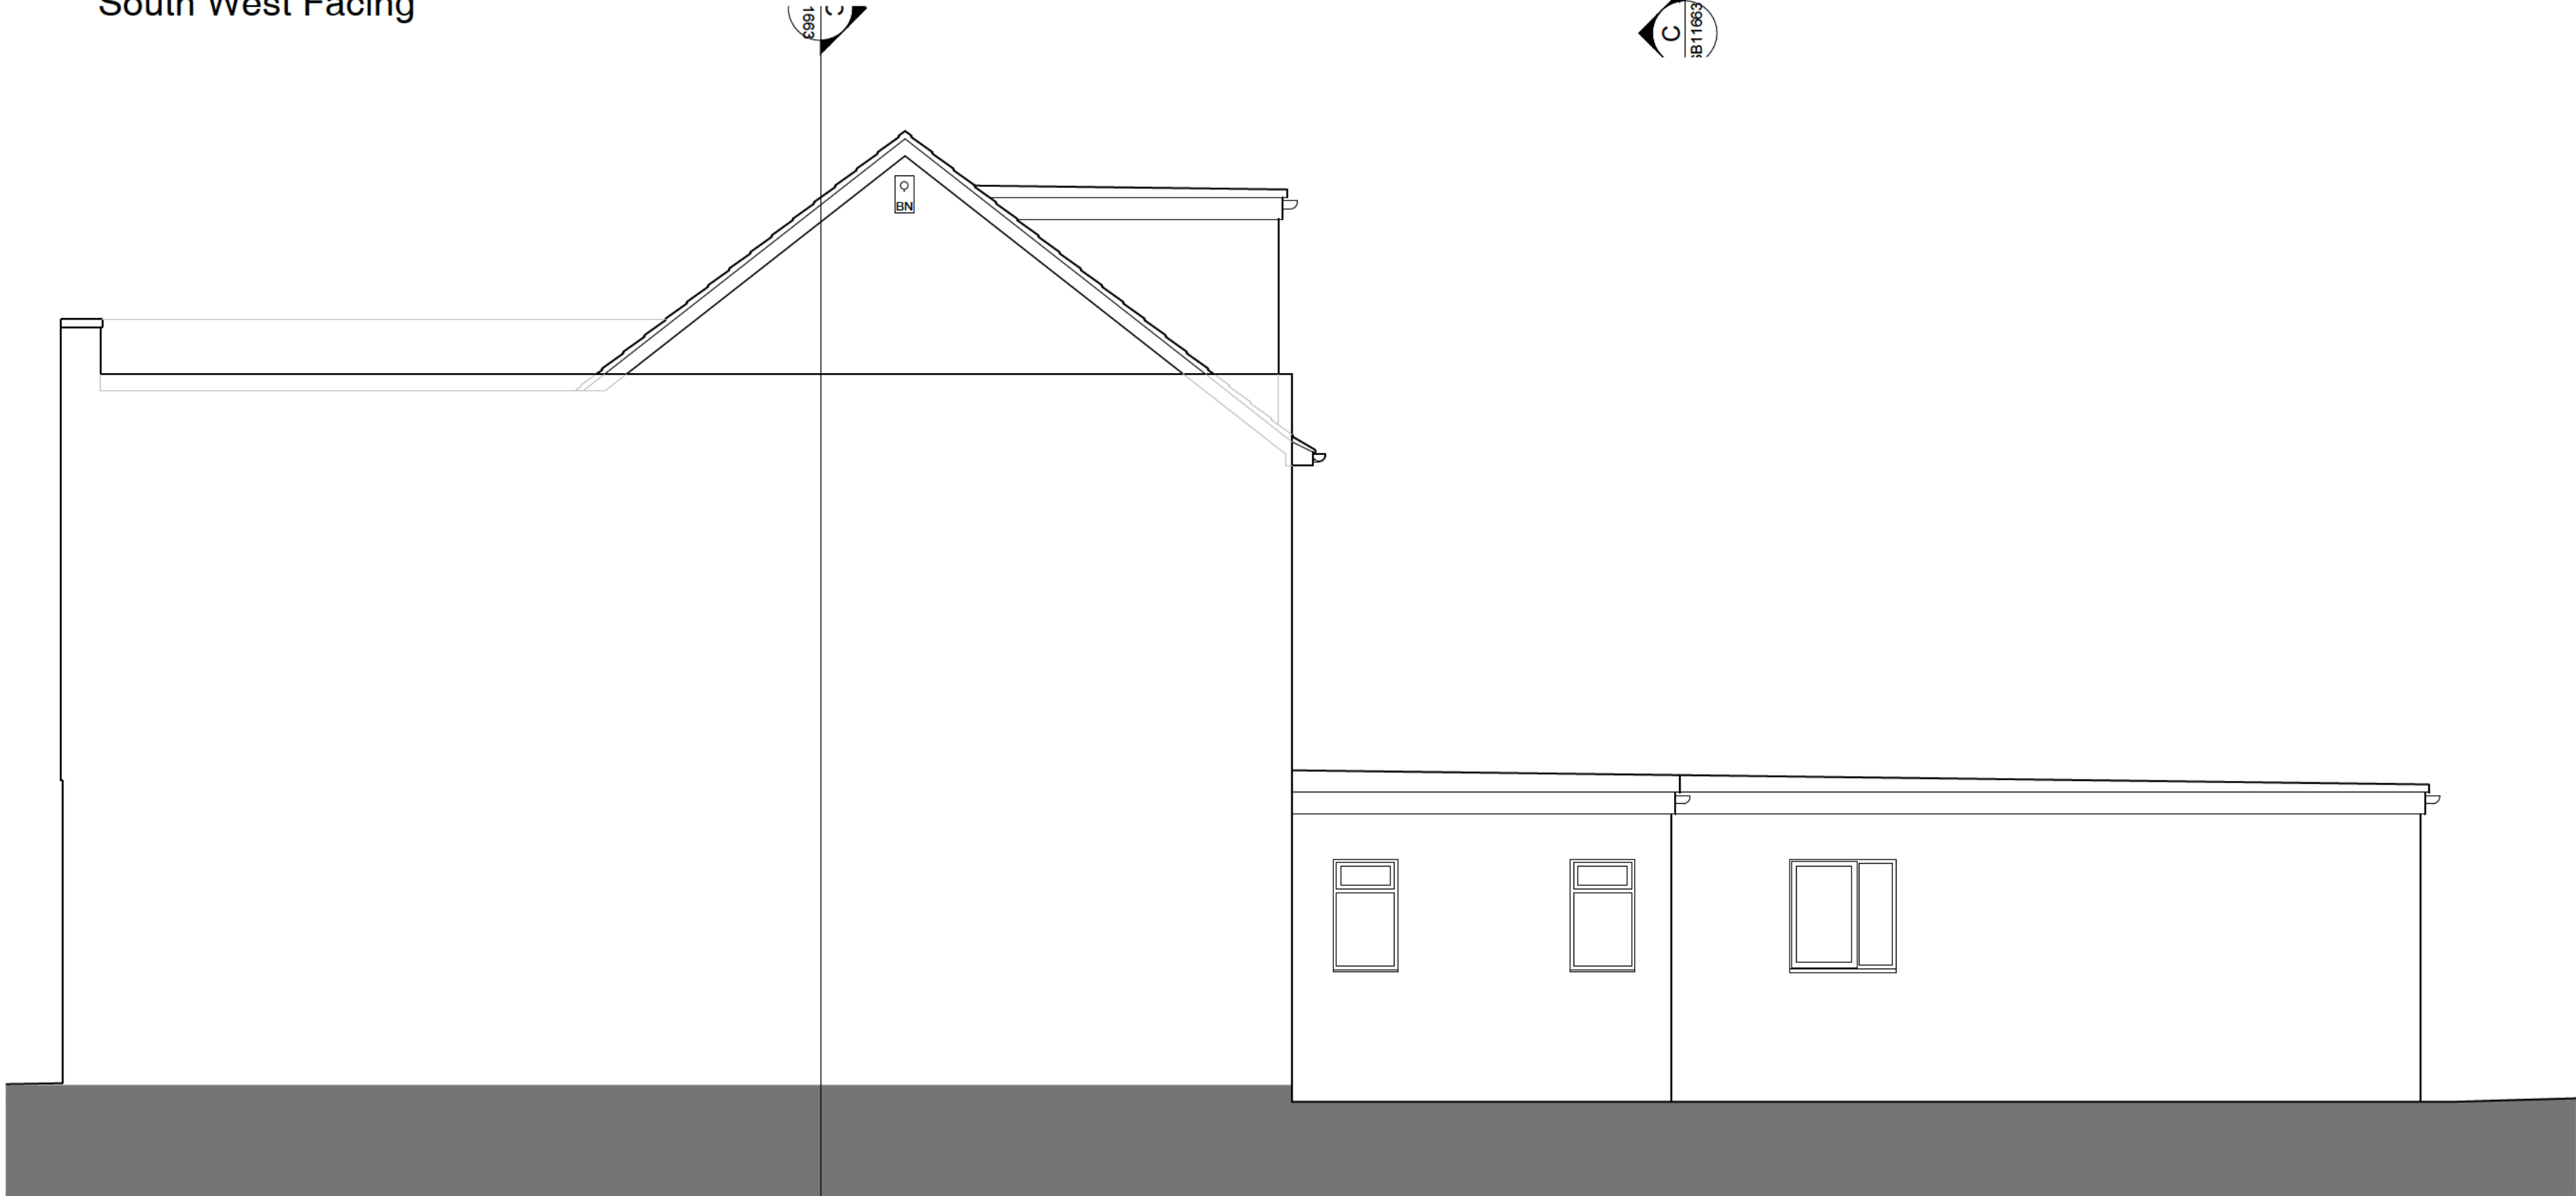

Side Elevation
North East Facing

Elevation Key

BN Bird Nesting Box

BB Bat Box

NOTES:

01 Roof: Red concrete tiles

02 Walls: Through colour render. White

03 Walls: Stonework cleaned and repaired

04 Windows: UPVC White

05 Shopfront: Aluminium powder coated white

06 Gutter: UPVC Black

07 Dormer: Through colour render. White