


1:1250

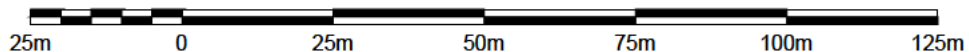

Rev: Date: Amendment:



PROJECT:
265-267 Church Rd, Redfield
Bristol, BS35 9HT

TITLE:
Site Location Plan

SCALE: 1:1250
DATE: Jan 2025
DRAWN BY: ams

DRAWING NUMBER: 4349.PL.01
REVISION: