


Ground Floor



First Floor

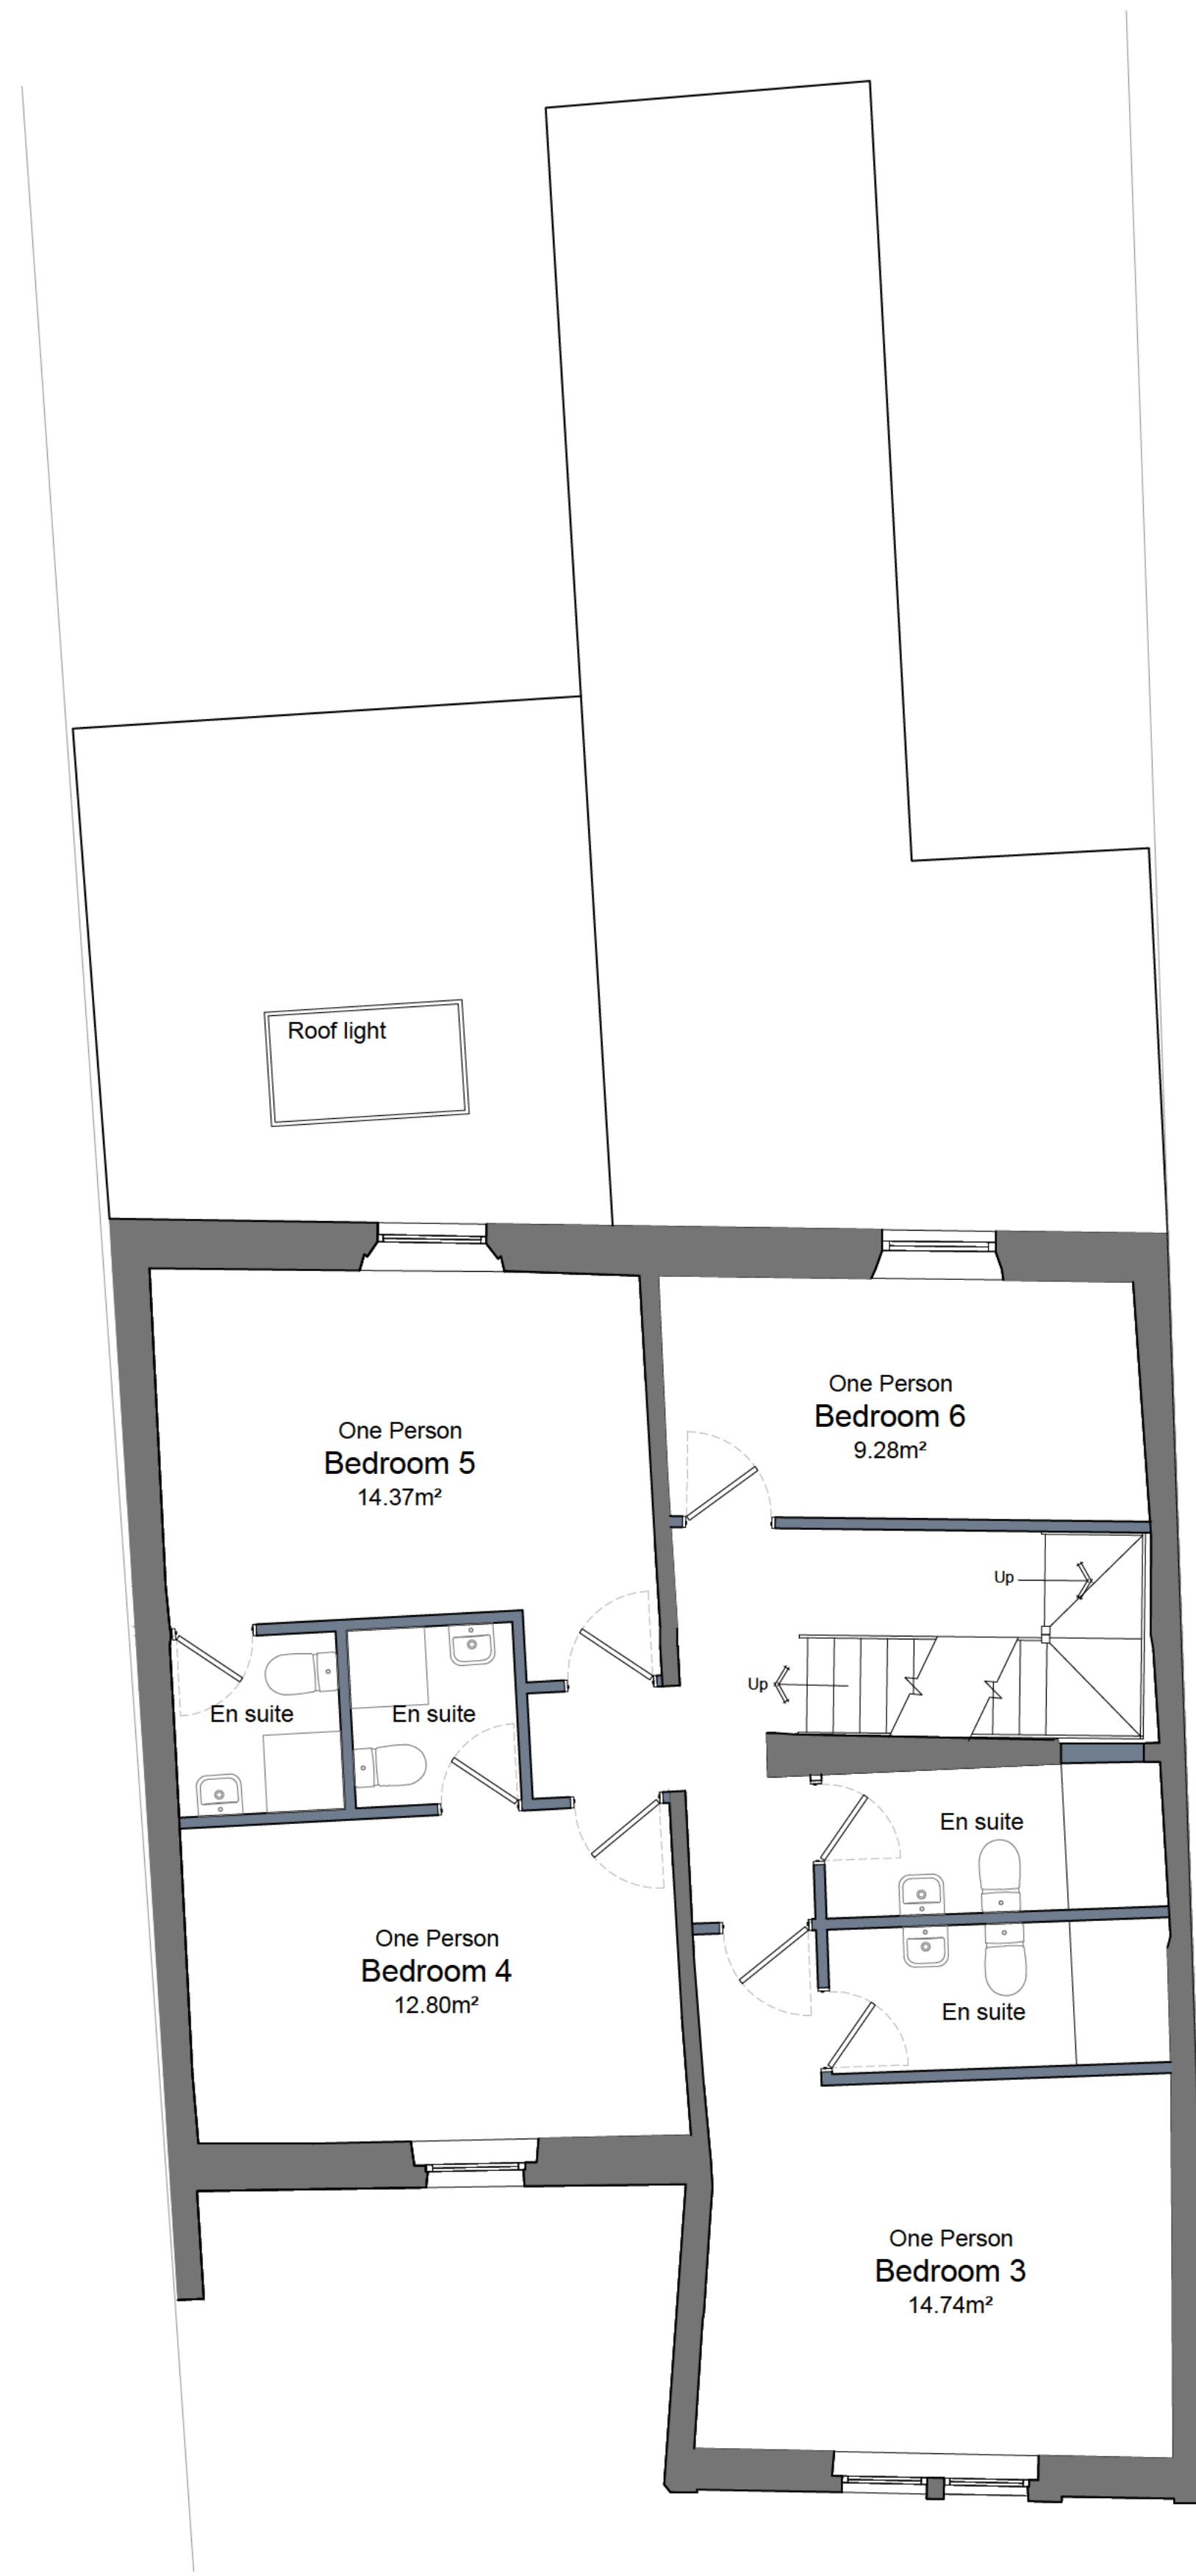

Second Floor

PROJECT:  
265-267 Church Rd  
Proposed Change of Use

TITLE:  
Proposed Plans

SCALE: 1:50 @ A1	DATE: Jan 2025	DRAWN BY: ams
DRAWING NUMBER: 4349.PL.05	REVISION: D	

