




Ground Floor

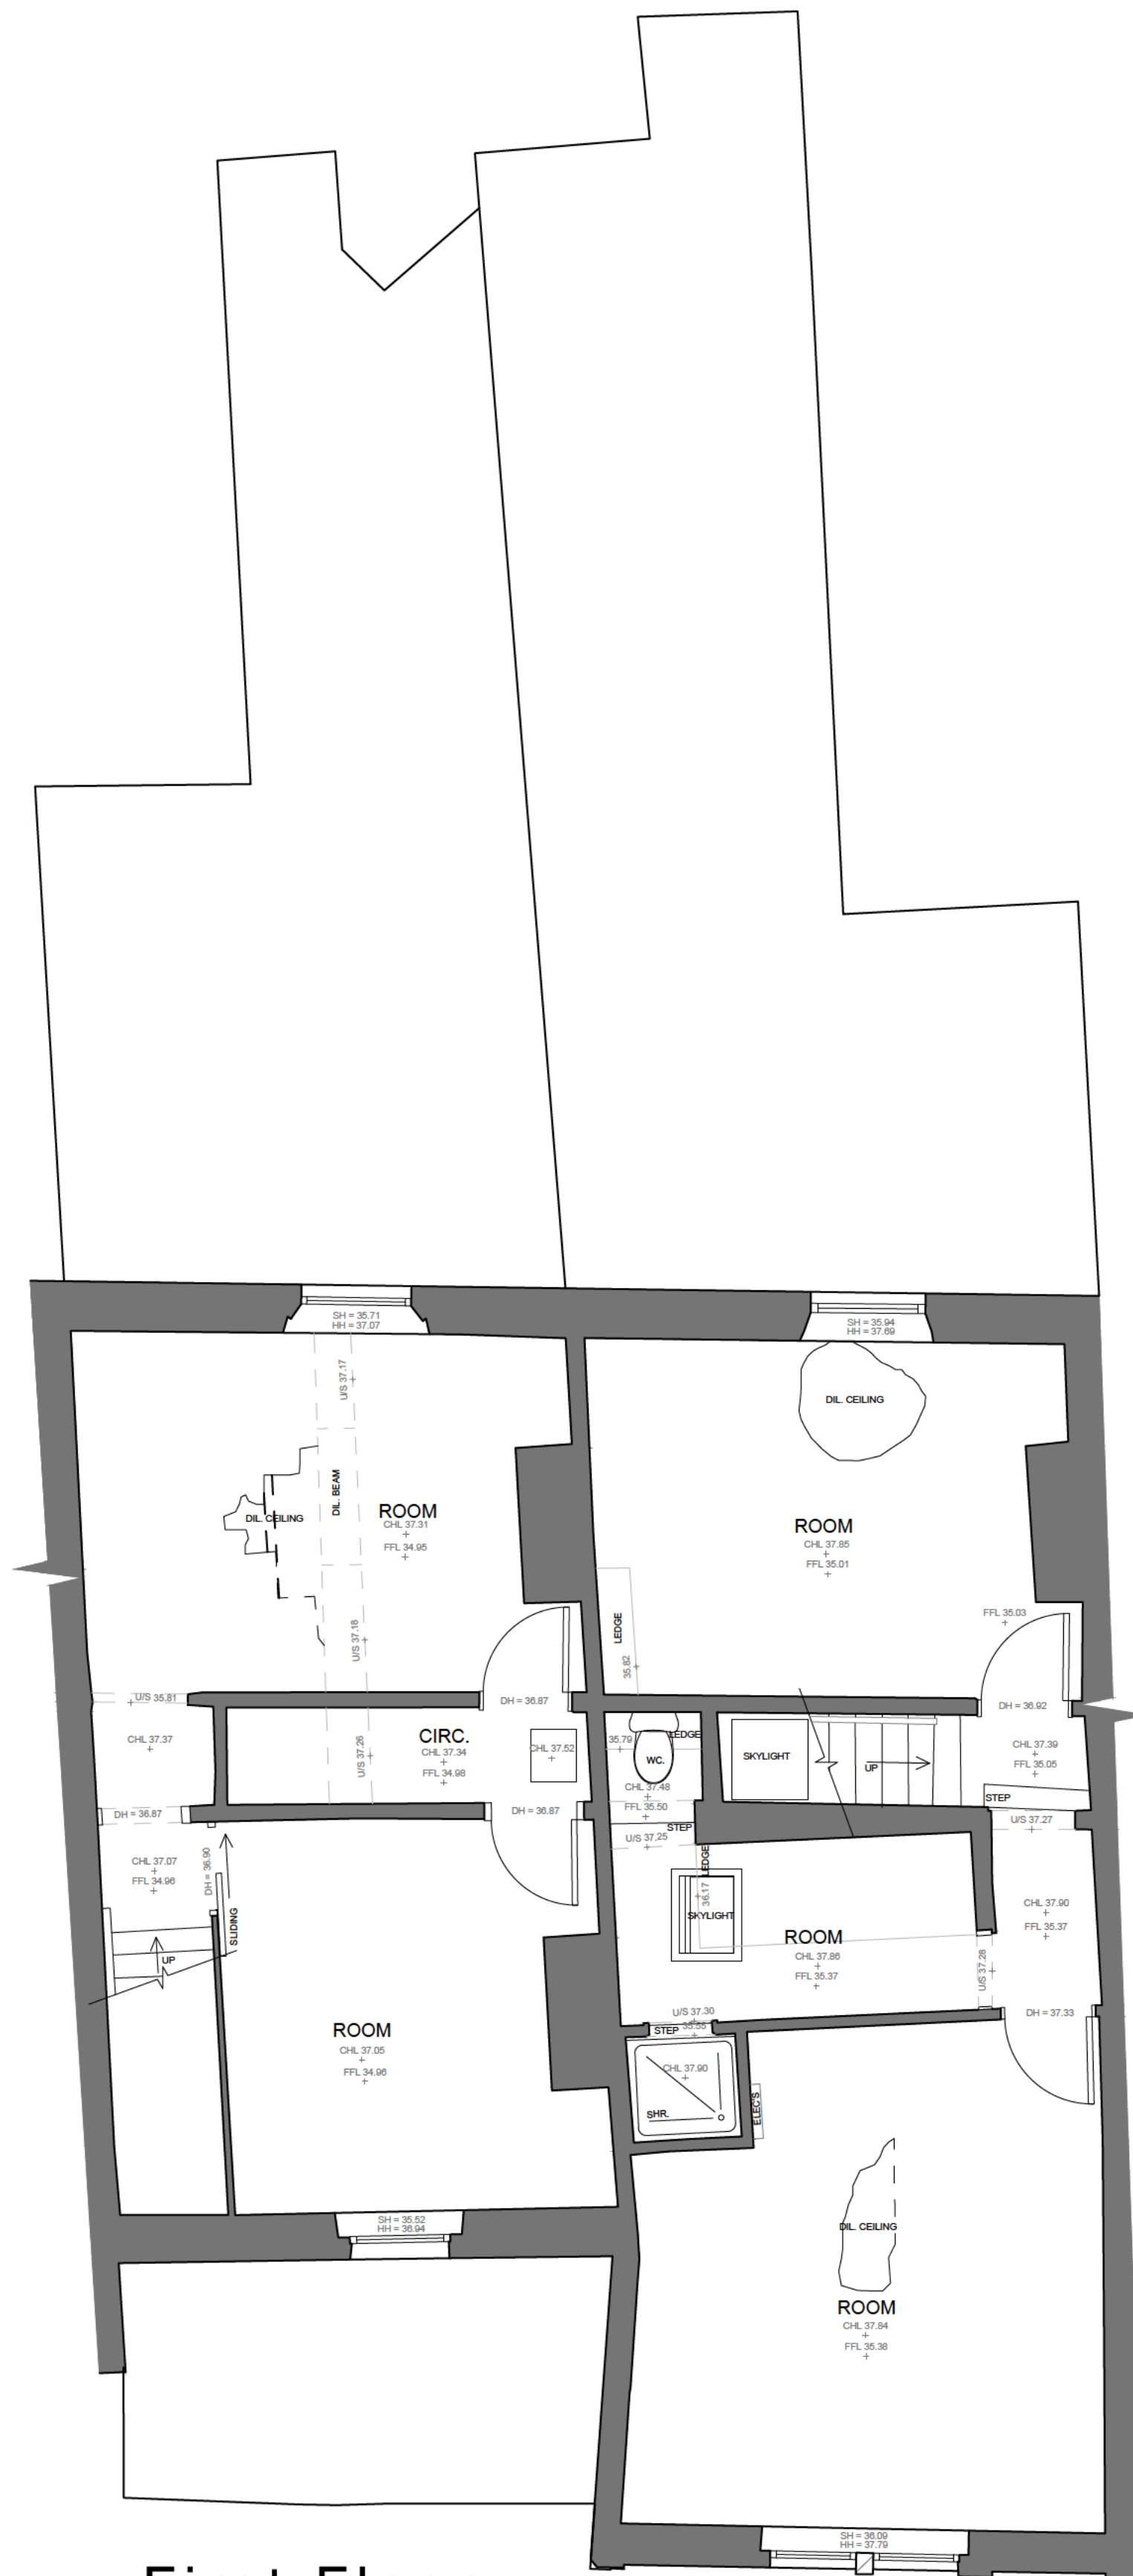

First Floor

PROJECT:
265-267 Church Rd
Proposed Change of Use

TITLE:
Existing Plans

SCALE: 1:50 @ A1
DATE: Jan 2025
DRAWN BY: arns

DRAWING NUMBER: 4349.PL.03
REVISION:

