




// Plan key

- ① Illustrative annotation
- Existing landscaping
- Proposed landscaping
- ➔ Retained PRoW

Rev	Description	Initials	Date
P04	Tree lined street added	ANE	26.09.23
P03	Amends following HCC comments	ANE	22.09.23
P02	Colour issue	ANE	12.06.23
P01	Additional parking spaces/LAP	ANE	01.06.23
P00	B&W Layout issue	ANE	01.06.23

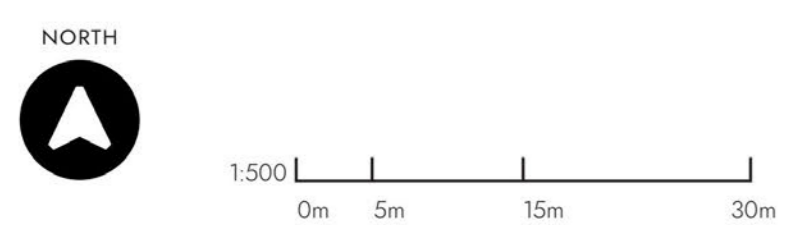

Ragged Hall Lane // Proposed Illustrative Site Layout

Client Name LVW Property Brixton Hill Ltd
 Address Ragged Hall Lane, St. Albans, Hertfordshire AL2

Drawn by ANE
 Scale 1:500 @ A1
 Scene Ref. 1935
 Drawing no. RHLSA-SCN-XX-XX-DR-A-01.110-A3

Checked by DAP
 Date 26/09/23
 Rev no. P04

// SceneArchitects.co.uk // 01245 440 302