


- Notes**
1. This drawing has been prepared in accordance with the scope of RPS's appointment with its client and is subject to the terms and conditions of that appointment. RPS accepts no liability for any use of this document other than by its client and only for the purposes for which it was prepared and provided.
 2. If received electronically it is the recipients responsibility to print to correct scale. Only written dimensions should be used.
 3. i. The plans shown are for planning purposes only.
ii. All buildings shown are subject to detailed design for construction purposes.
 4. RPS is not appointed as principal designer for the purposes of the Construction (Design & Management) Regulations 2015 (or its successors).
 5. The design and layout of the buildings shown will be subject to relevant Building Regulation requirements and Construction (Design & Management) Regulations requirements. This may result in further changes to the final design and construction of the development.


Legend

- Application Boundary
- Other Land Under Ownership/Control of Applicant

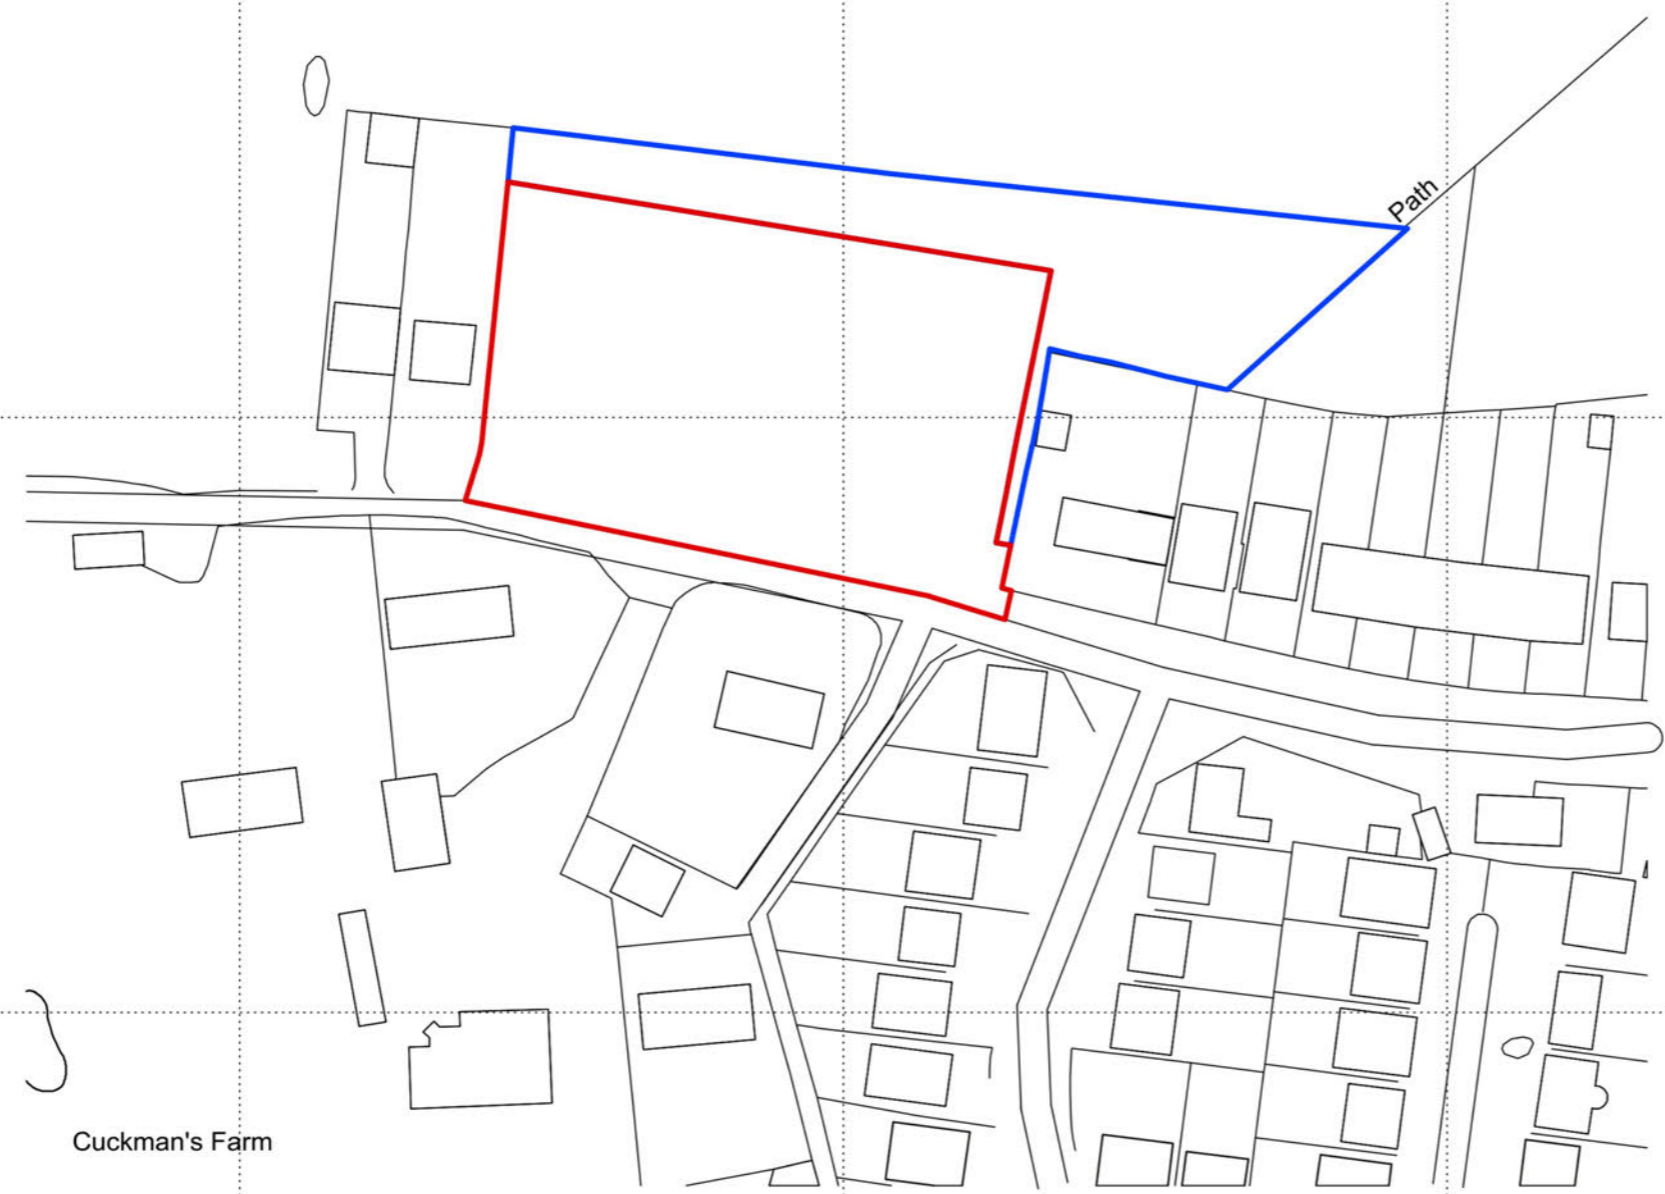

Cuckman's Farm

Path

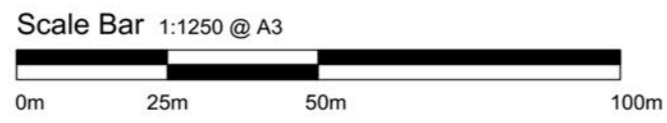

Rev	Description	By	CR	Date



20 Western Avenue, Milton Park, Abingdon, Oxfordshire, OX14 4SH
 T: +44(0)1235 821 888 E: rps@rpsgroup.com

Client Mr Martin Holderness

Project Land at 84-108 Ragged Hall Lane,
 Chiswell Green,
 St Albans,
 AL2 3NP.

Title Site Location Plan

Status Drawn By PM/Checked by
 FINAL AJC JL

Job Ref Scale @ A3 Date Created
 NP12104 1:1250 May 2022

RPS Drawing/Figure Number Rev
 12104-0001-03 -

rpsgroup.com